



HENRY GOMPFS ADDITION TO THE VILLAGE OF LOGAN HOCKING COUNTY, OHIO.

VARIATION
4° 30' W.

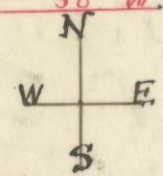

SCALE 2 CHS TO AN INCH

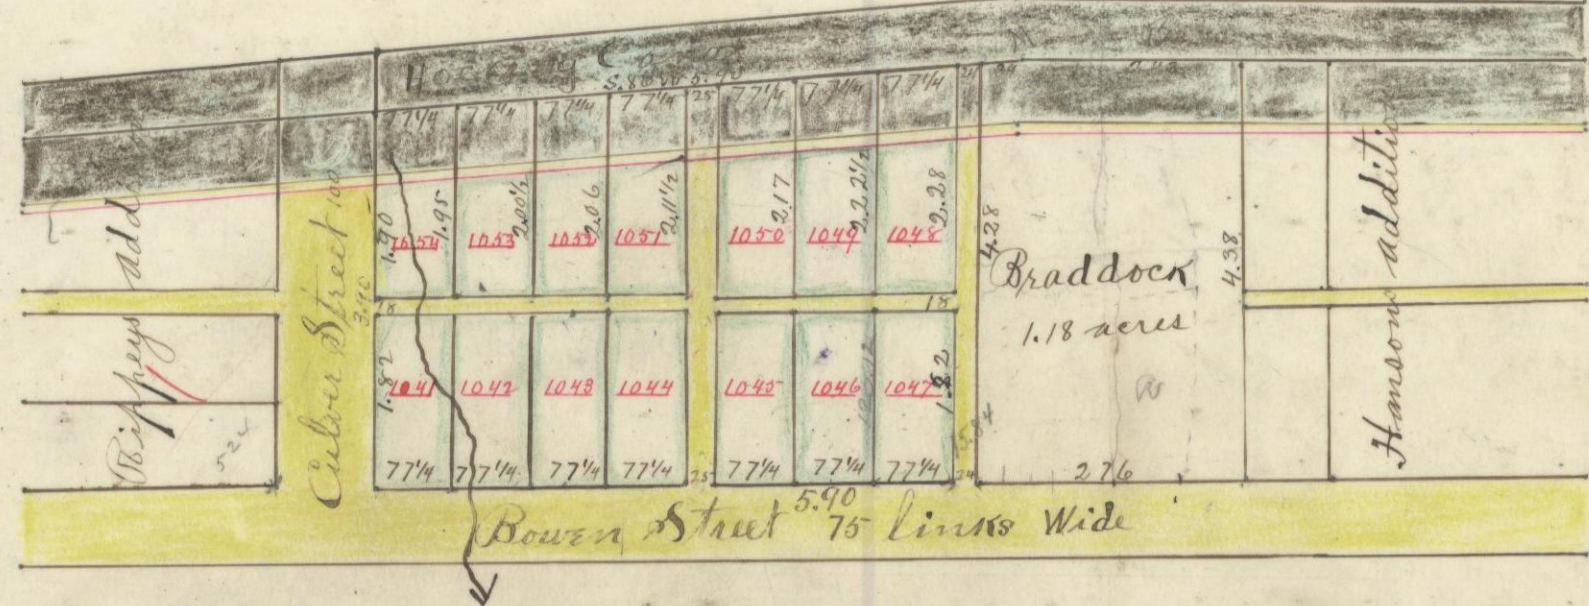

I hereby certify the above to be a correct Plat of Henry Gompfs addition to the Village of Logan Hocking County Ohio. Being a Part of fractional Lots No. 8 and 9, Section No. 13 Township No. 14 Range No. 17. Beginning on the North line of Bowen Street, 100 links East of the South East Corner of Lot No. 514 in Rippeys addition to Logan, thence by the North line of Bowen Street East 5.90 Chs. Thence North 4.28 Chs. to the center of the Hocking canal thence by the center of Said Canal, S. 86° W 5.90 Chs. to the East line of Culver Street, thence South 3.90 Chs. to beginning, said tract contains 14 lots as Designated, by the Plat. The length and breadth and Width of Streets and Alleys are written in links on the Plat and a stone planted at the South West Corner of Lot No. 1041.

Given under my hand this 25th day of May 1903.

James Davis, Sur. H. C. O.

Henry Gompf of the County of Hocking and State of Ohio, Proprietor of foregoing Addition to the Village of Logan do set a part for Public use all the Streets and Alleys designated by the foregoing Plat of said Addition

Given under my hand this 25th day of May 1903.

H. Gompf.

The State of Ohio County of Hocking S.S.

Before me the Subscriber James Davis surveyor in and for said county, Personally came Henry Gompf of the County of Hocking and State of Ohio, Proprietor of the foregoing addition to the Village of Logan and acknowledged the foregoing Plat of said Addition, which he caused to be surveyed and plotted by the County Surveyor of said county to be his Voluntary act and deed for the use and purposes therein contained, Given under my hand this 25th day of May 1903.

James Davis Sur. H. C. O.

Received June 15th 1903. at 4:07 O'Clock P.M.
Recorded June 17th 1903.

David M. Vanode
County Recorder.