
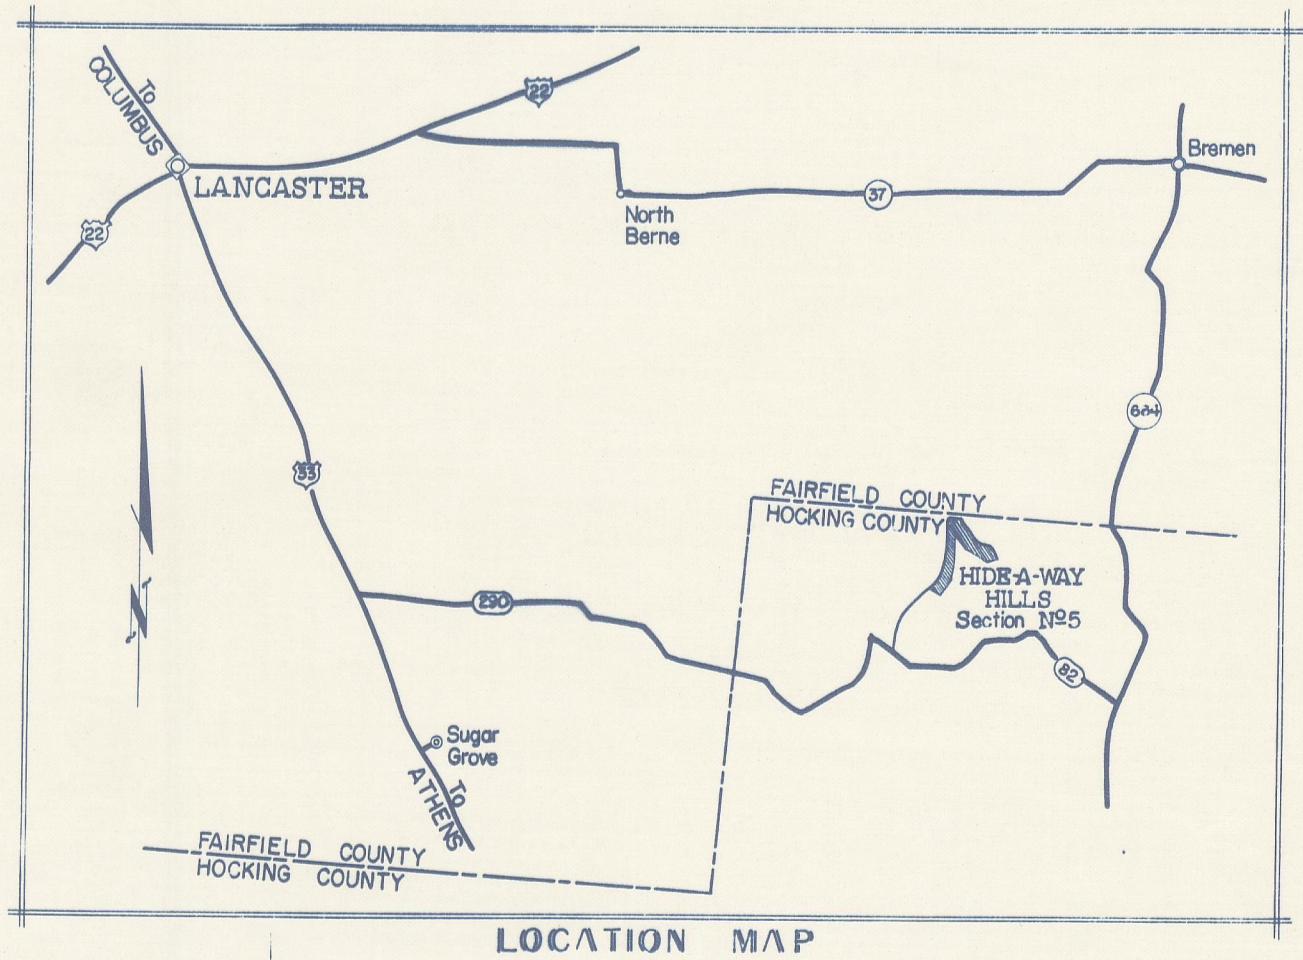


HIDE-A-WAY HILLS

SECTION No 5

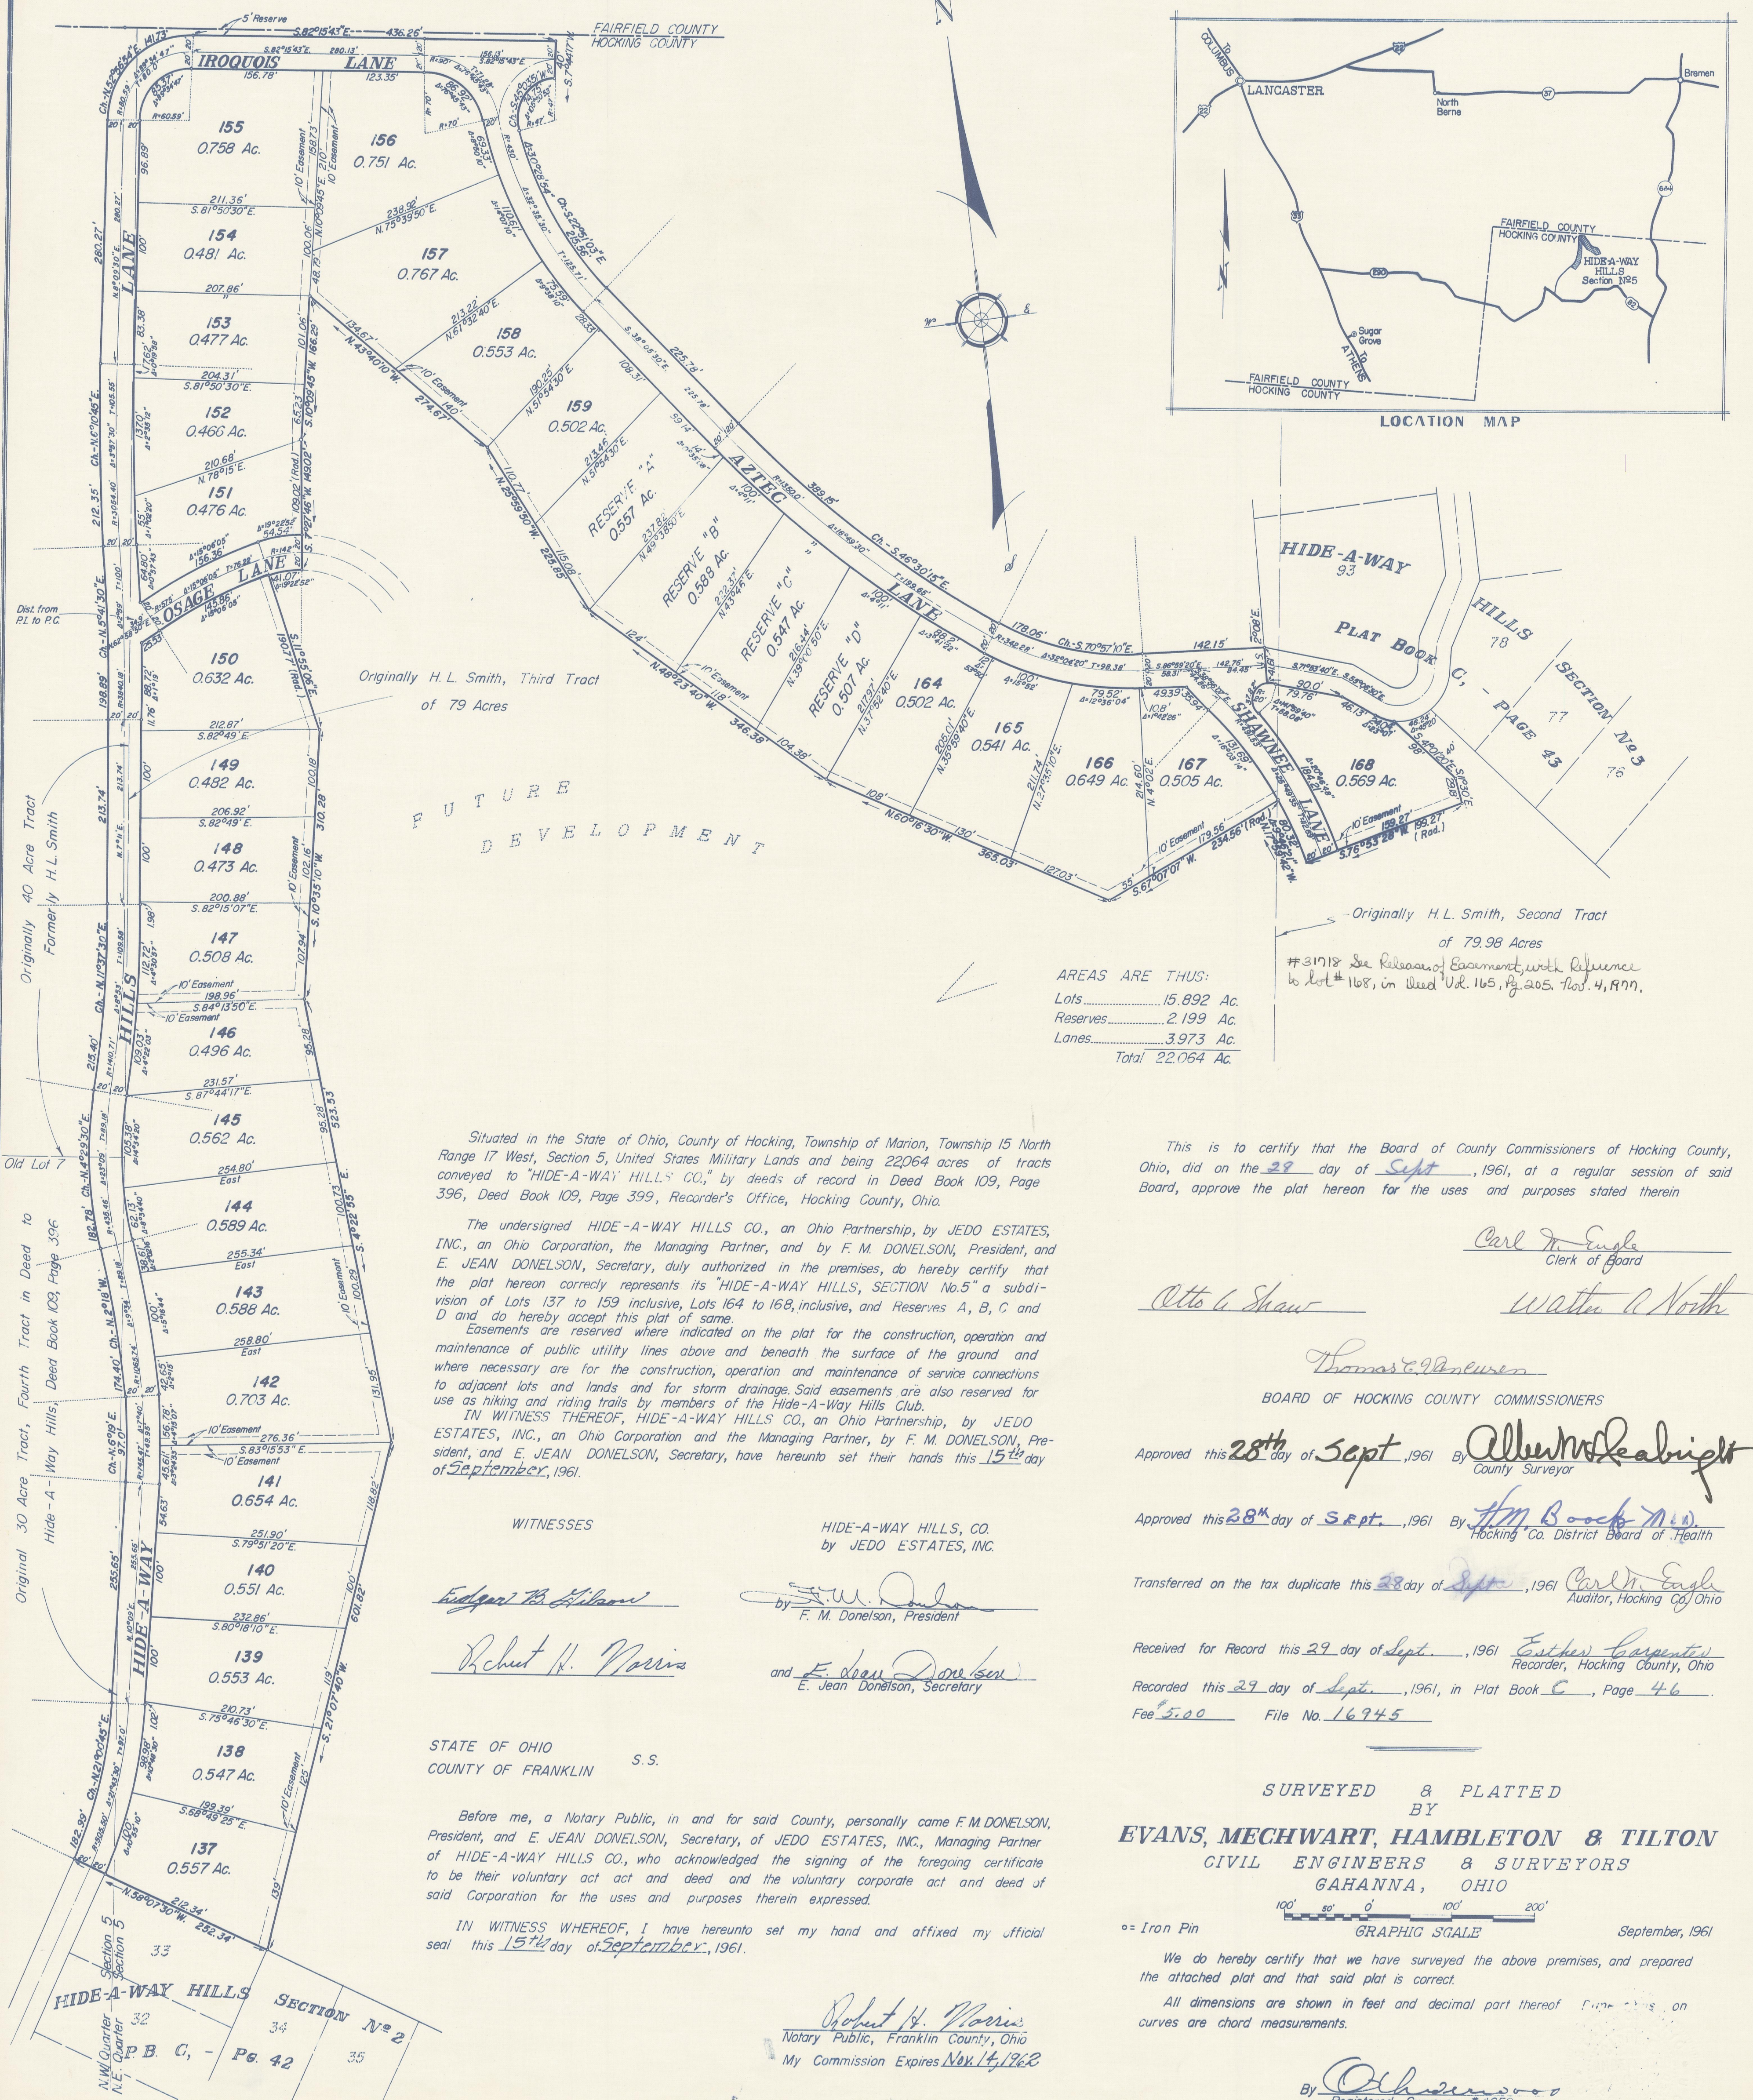

AREAS ARE THUS:

| | |
|--------------|-------------------|
| Lots | 15.892 Ac. |
| Reserves | 2.199 Ac. |
| Lanes | 3.973 Ac. |
| Total | 22.064 Ac. |

Originally H.L. Smith, Second Tract of 79.98 Acres
 #31718 See Release of Easement with Reference to Lot # 168, in Deed Vol. 165, Pg. 205, Nov. 4, 1970.

Situated in the State of Ohio, County of Hocking, Township of Marion, Township 15 North Range 17 West, Section 5, United States Military Lands and being 22064 acres of tracts conveyed to "HIDE-A-WAY HILLS CO.", by deeds of record in Deed Book 109, Page 396, Deed Book 109, Page 399, Recorder's Office, Hocking County, Ohio.

The undersigned HIDE-A-WAY HILLS CO., an Ohio Partnership, by JEDO ESTATES, INC., an Ohio Corporation, the Managing Partner, and by F. M. DONELSON, President, and E. JEAN DONELSON, Secretary, duly authorized in the premises, do hereby certify that the plat hereon correctly represents its "HIDE-A-WAY HILLS, SECTION No. 5" a subdivision of Lots 137 to 159 inclusive, Lots 164 to 168, inclusive, and Reserves A, B, C and D and do hereby accept this plat of same.

Easements are reserved where indicated on the plat for the construction, operation and maintenance of public utility lines above and beneath the surface of the ground and where necessary are for the construction, operation and maintenance of service connections to adjacent lots and lands and for storm drainage. Said easements are also reserved for use as hiking and riding trails by members of the Hide-A-Way Hills Club.

IN WITNESS THEREOF, HIDE-A-WAY HILLS CO., an Ohio Partnership, by JEDO ESTATES, INC., an Ohio Corporation and the Managing Partner, by F. M. DONELSON, President, and E. JEAN DONELSON, Secretary, have hereunto set their hands this 15th day of September, 1961.

WITNESSES
 HIDE-A-WAY HILLS, CO.
 by JEDO ESTATES, INC.
 by F. M. Donelson
 F. M. Donelson, President
 and E. Jean Donelson
 E. Jean Donelson, Secretary

STATE OF OHIO S.S.
 COUNTY OF FRANKLIN
 Before me, a Notary Public, in and for said County, personally came F. M. DONELSON, President, and E. JEAN DONELSON, Secretary, of JEDO ESTATES, INC., Managing Partner of HIDE-A-WAY HILLS CO., who acknowledged the signing of the foregoing certificate to be their voluntary act and deed and the voluntary corporate act and deed of said Corporation for the uses and purposes therein expressed.

IN WITNESS WHEREOF, I have hereunto set my hand and affixed my official seal this 15th day of September, 1961.

Robert H. Norris
 Notary Public, Franklin County, Ohio
 My Commission Expires Nov. 14, 1962

This is to certify that the Board of County Commissioners of Hocking County, Ohio, did on the 28th day of Sept., 1961, at a regular session of said Board, approve the plat hereon for the uses and purposes stated therein

Carl M. Engle
 Clerk of Board
Otto G. Shaw
Walter A. North

Thomas C. VanLusen
 BOARD OF HOCKING COUNTY COMMISSIONERS

Approved this 28th day of Sept., 1961 By Albert M. Deabright
 County Surveyor

Approved this 28th day of Sept., 1961 By H. M. Boock
 Hocking Co. District Board of Health

Transferred on the tax duplicate this 28th day of Sept., 1961 Carl M. Engle
 Auditor, Hocking Co., Ohio

Received for Record this 29th day of Sept., 1961 Esther Carpenter
 Recorder, Hocking County, Ohio

Recorded this 29th day of Sept., 1961, in Plat Book C, Page 46.
 Fee 5.00 File No. 16945

SURVEYED & PLATTED BY
EVANS, MECHWART, HAMBLETON & TILTON
 CIVIL ENGINEERS & SURVEYORS
 GAHANNA, OHIO
 100' 50' 0' 100' 200'
 GRAPHIC SCALE
 September, 1961

We do hereby certify that we have surveyed the above premises, and prepared the attached plat and that said plat is correct.
 All dimensions are shown in feet and decimal part thereof. Curves are chord measurements.

By Oliver
 Registered Surveyor #4652