
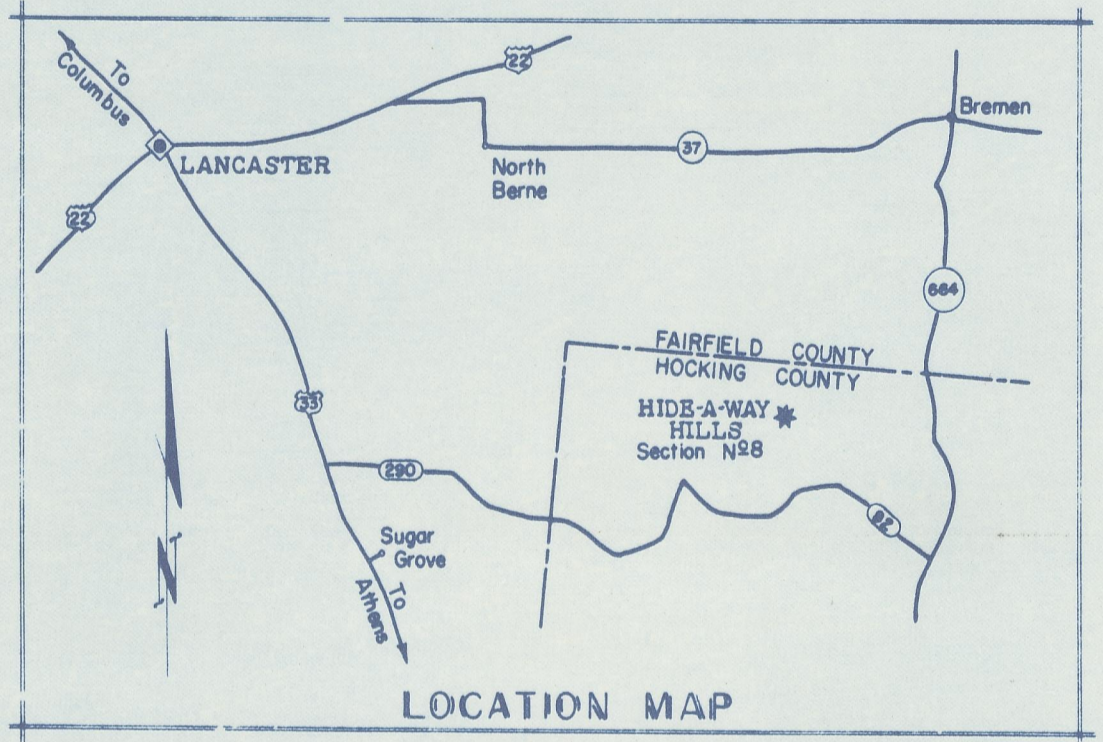


HIDE-A-WAY HILLS

SECTION N° 8

REVISED JULY 31, 1962

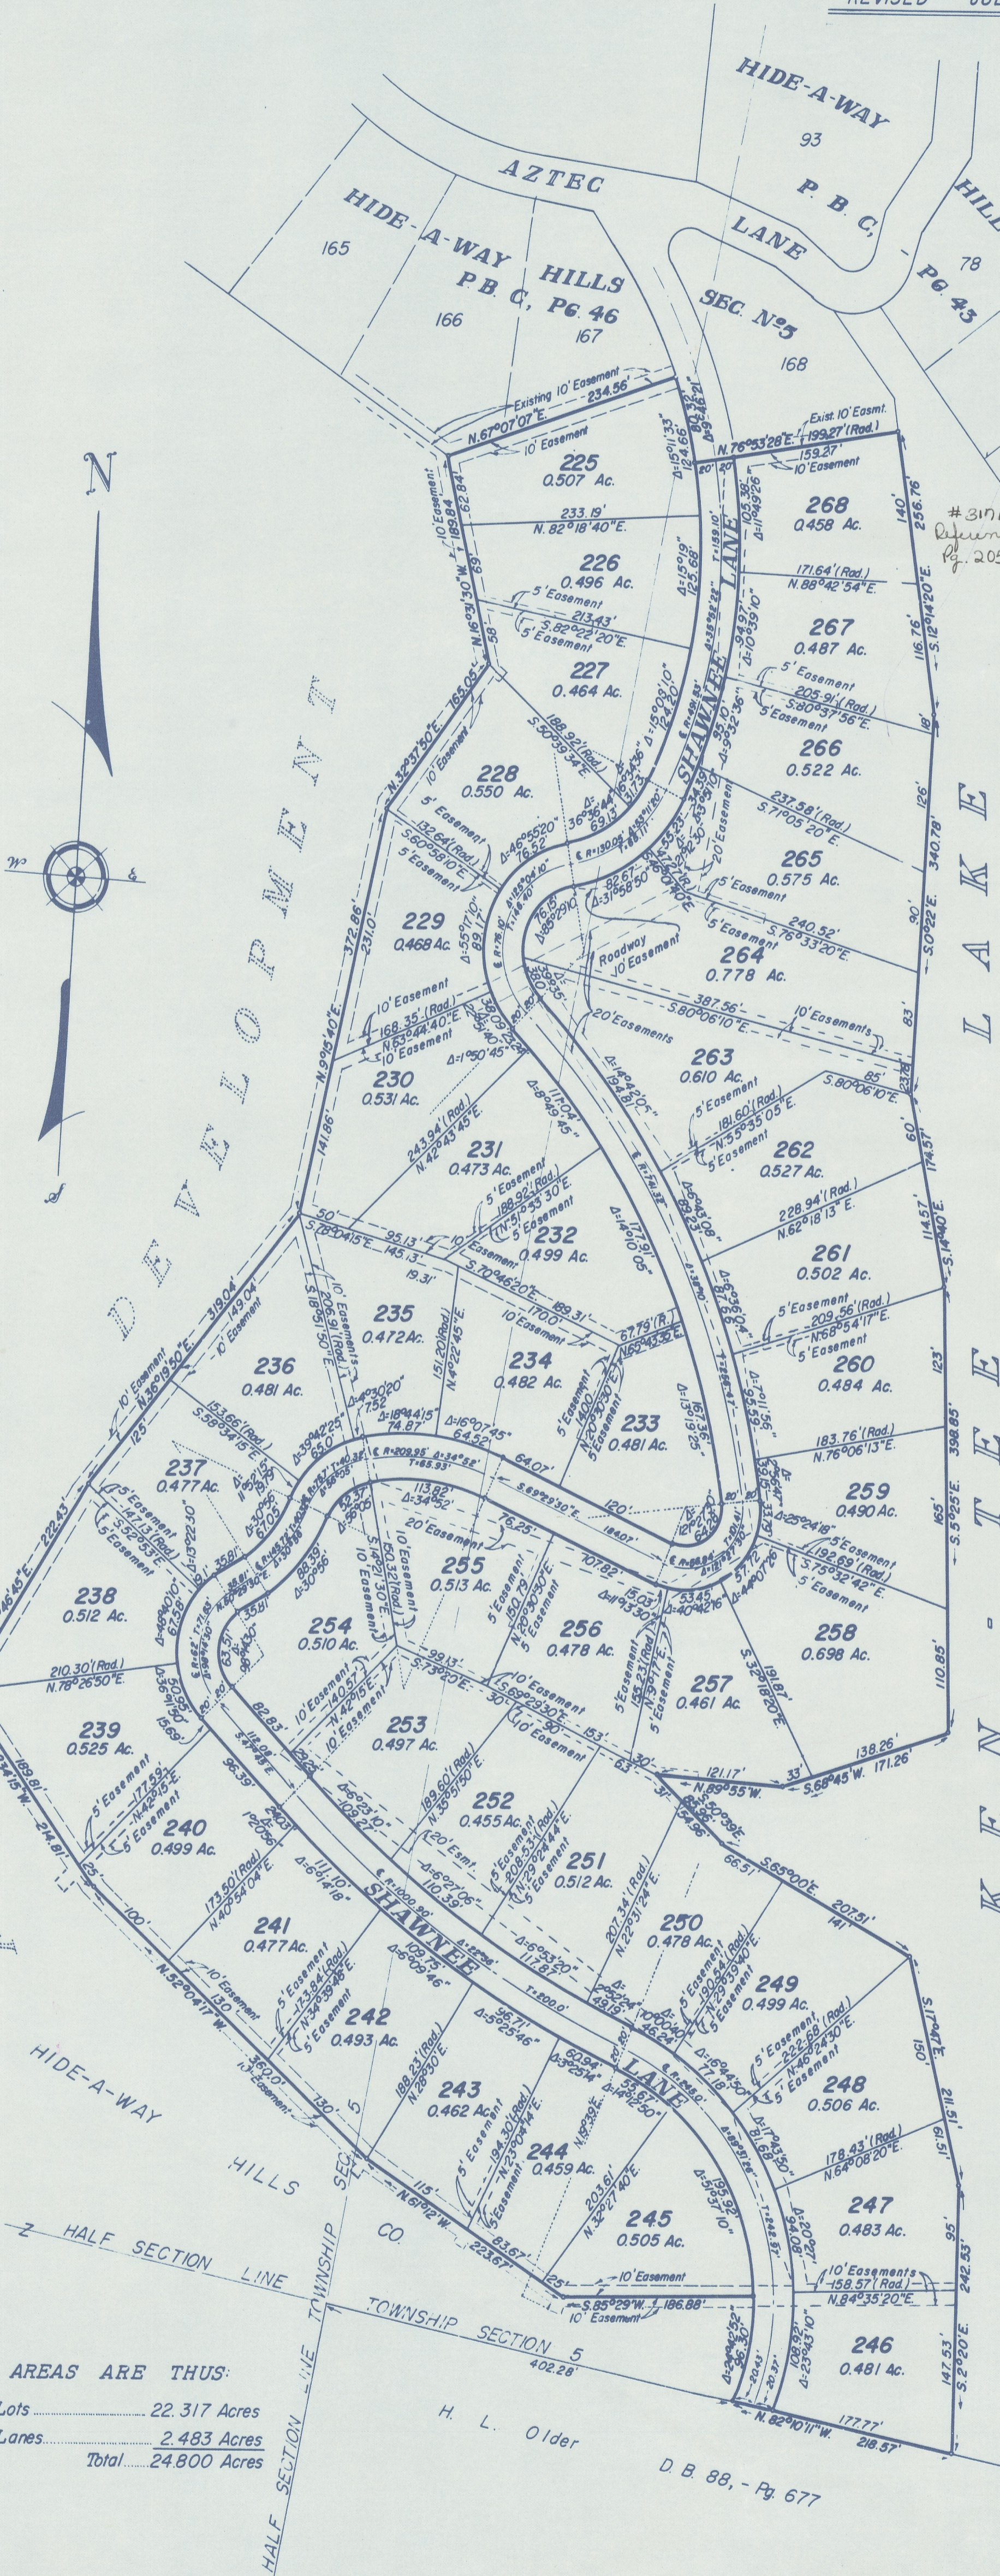

SURVEYED & PLATTED BY
EVANS MECHWART HAMBLETON & TILTON
 CIVIL ENGINEERS & SURVEYORS
 GAHANNA, OHIO

June, 1962
 GRAPHIC SCALE
 0' 100' 200' 300'

We do hereby certify that we have surveyed the above premises and prepared the attached plat and that said plat is correct.
 All dimensions are shown in feet and decimal parts thereof. Dimensions on curves are chord measurements.

By Oliver Wood
 Registered Surveyor #4652

Situated in the State of Ohio County of Hocking, Township of Marion, Township 15 North, Range 17 West, Section 5, United States Congress Lands and being 24.800 acres of a tract conveyed to the "HIDE-A-WAY HILLS CO.", by deed of record in Deed Book III, Page 303 Recorder's Office Hocking County, Ohio

The undersigned HIDE-A-WAY HILLS CO., an Ohio Partnership by JEDO ESTATES, INC., an Ohio Corporation, the Managing Partner, and by F. M. DONELSON, President, and E. JEAN DONELSON, Secretary, duly authorized in the premises, do hereby certify that the plat hereon correctly represents its "HIDE-A-WAY HILLS, SECTION No. 8", Revised, a subdivision of lots numbered 225 to 268, inclusive, do hereby accept this plat of same.

Easements are reserved where indicated on the plat for the construction, operation and maintenance of public utility lines above and beneath the surface of the ground and where necessary are for the construction, operation and maintenance of service connections to adjacent lots and lands and for storm drainage. Said easements are also reserved for use as hiking and riding trails by members of the Hide-A-Way Hills Club.

IN WITNESS THEREOF, HIDE-A-WAY HILLS CO., an Ohio Partnership, by JEDO ESTATES, INC., an Ohio Corporation and the Managing Partner by F. M. DONELSON, President, and E. JEAN DONELSON, Secretary, have hereunto set their hands this 2 day of August, 1962.

WITNESSES:
Anna E. Gunn
Oliver Wood
 HIDE-A-WAY HILLS CO.
 by JEDO ESTATES, INC.
 By F. M. Donelson, President
 and E. Jean Donelson, Secretary

STATE OF OHIO
 COUNTY OF FRANKLIN, S.S.
 Before me, a Notary Public, in and for said County personally came F. M. DONELSON, President, and E. JEAN DONELSON, Secretary, of JEDO ESTATES, INC., Managing Partner of HIDE-A-WAY HILLS CO., who acknowledged the signing of the foregoing certificate to be their voluntary act and deed and the voluntary corporate act and deed of said Corporation for the uses and purposes therein expressed.

IN WITNESS WHEREOF, I have hereunto set my hand and affixed my official seal this 2 day of August, 1962.

Anna E. Gunn
 Notary Public, Franklin County, Ohio
 My Commission Expires May 26, 1963

This is to certify that the Board of County Commissioners of Hocking County, Ohio, did on the 2 day of August, 1962, at a regular session of said Board, approved the plat hereon for the uses and purposes stated therein.

Carl D. Engle
 Clerk of Board
Atto G. Shaw
Thomas J. ...

BOARD OF HOCKING COUNTY COMMISSIONERS

Approved this 2 day of August, 1962 By ...
 Hocking County District Board of Health

Transferred on the tax duplicate this 2 day of August, 1962
Carl D. Engle
 Auditor, Hocking County, Ohio

Received for Record this 2 day of August, 1962, at 10:30 A.M.
Esther Carpenter
 Recorder, Hocking County, Ohio

Recorded this 2 day of August, 1962, in Plat Book C, Page 56

Fee \$ 5.00 File No. 1962

AREAS ARE THUS:
 Lots 22.317 Acres
 Lanes 2.483 Acres
 Total 24.800 Acres