
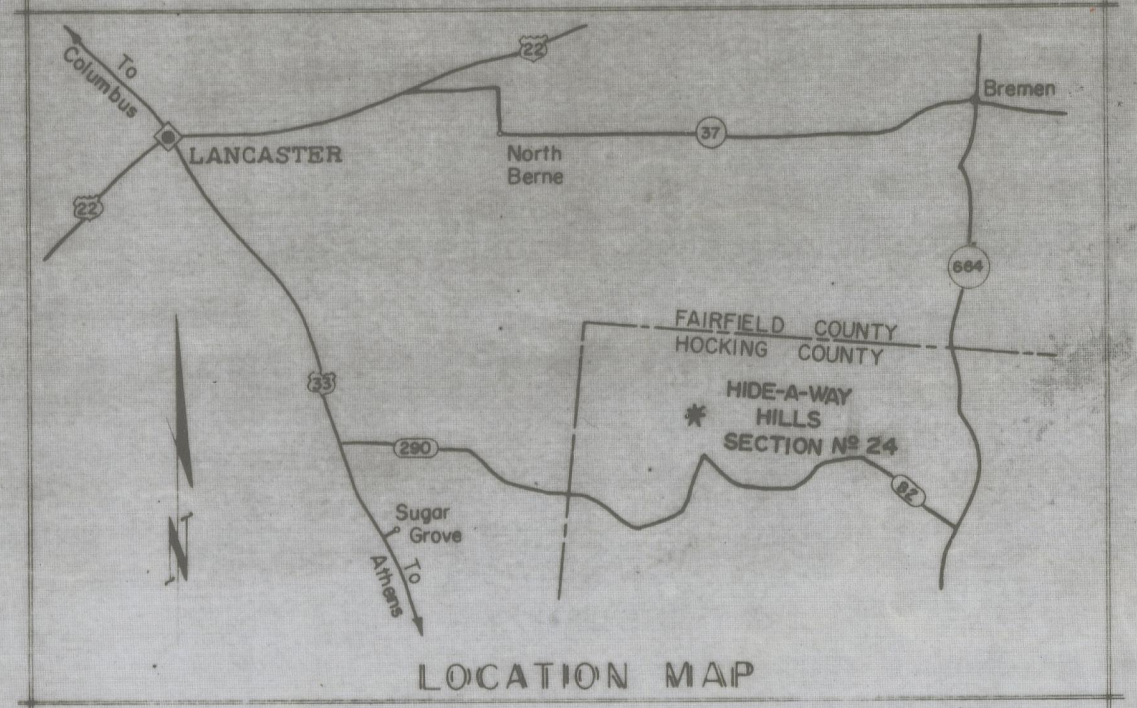


HIDE-A-WAY HILLS

SECTION N° 24

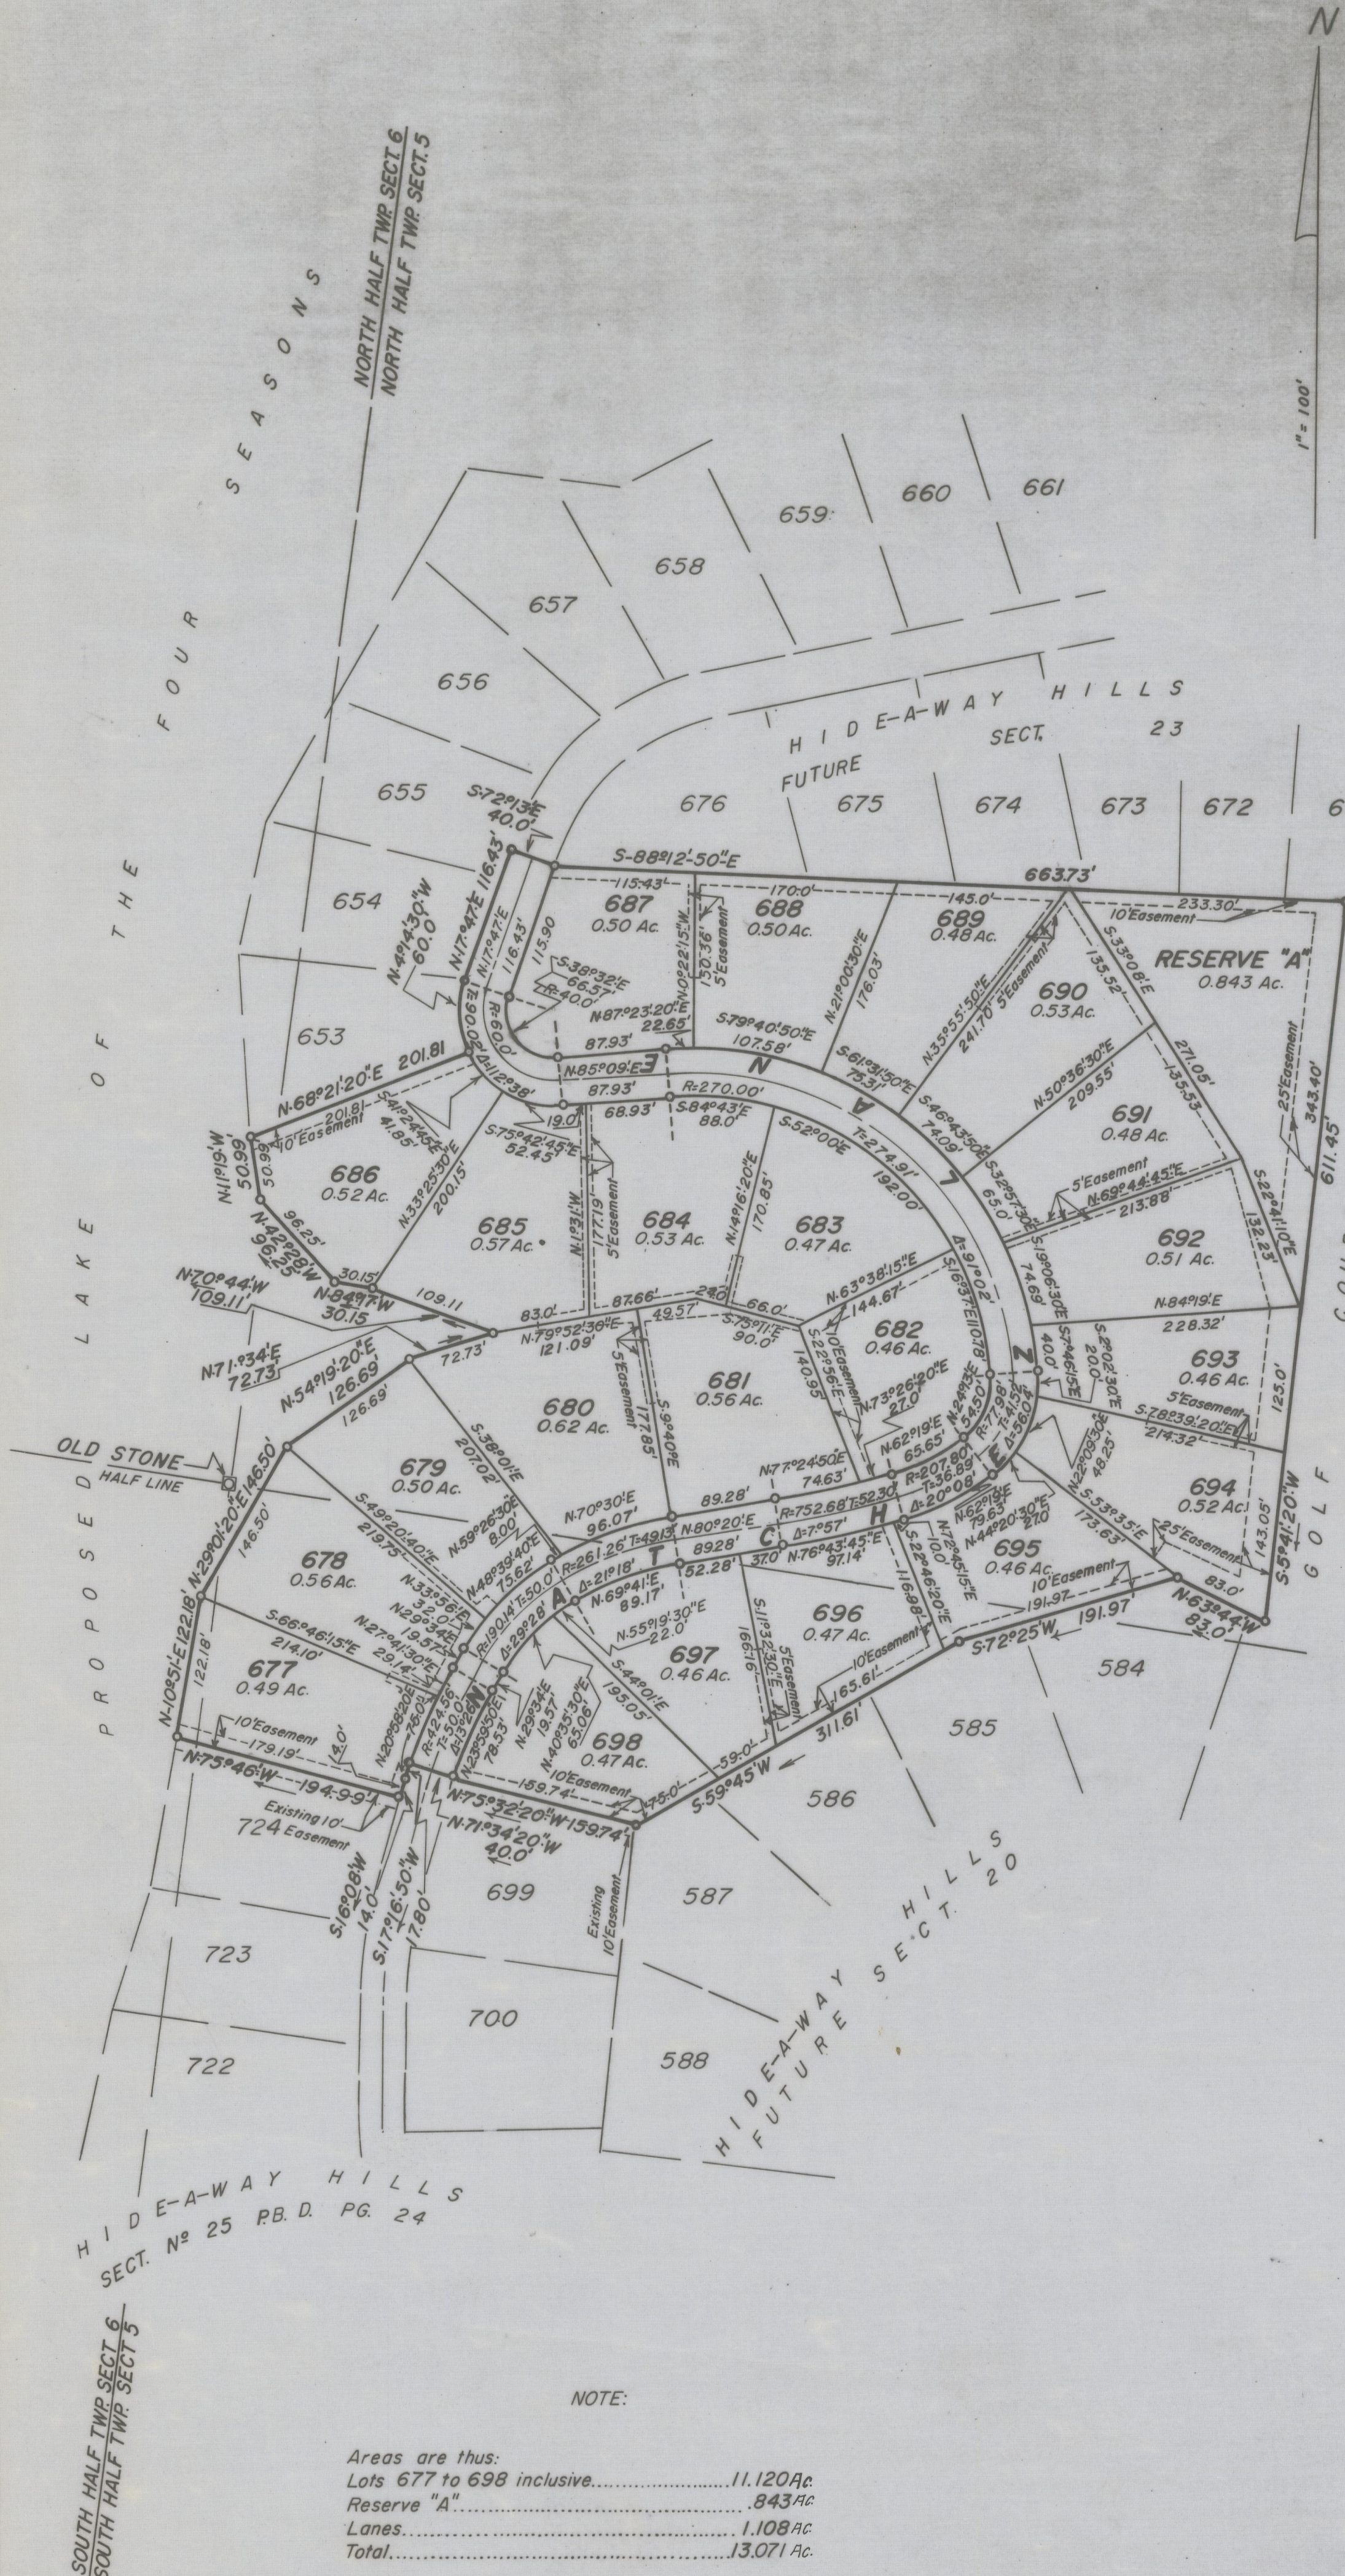

SURVEYED & PLATTED BY
HIDE-A-WAY HILLS ENGINEERING DEPT.
 MARION TOWNSHIP, HOCKING COUNTY, OHIO

GRAPHIC SCALE 1" = 100'

We do hereby certify that we have surveyed the above premises and prepared the attached plat and that said plat is correct. All dimensions are shown in feet and decimal parts thereof. Dimensions on curves are chord measurements.

By [Signature]
 Registered Surveyor #4652



Situated in the State of Ohio County of Hocking, Township of Marion, Township 15 North, Range 17 West, Sections 5 and 6, U.S. Congress Lands and being 13.071 acres of a tract conveyed to the "HIDE-A-WAY HILLS CO.", by deeds of record in Deed Book 111, Page 303; Deed Book 109, Page 395; and Deed Book 114, Page 182, Recorder's Office, Hocking County, Ohio.

The undersigned HIDE-A-WAY HILLS CO., an Ohio Partnership by JEDO ESTATES, INC., an Ohio Corporation, the Managing Partner, and by F. M. DONELSON, President, and E. JEAN DONELSON, Secretary, duly authorized in the premises, do hereby certify that the plat hereon correctly represents its "HIDE-A-WAY HILLS, SECTION No. 24", a subdivision of Lots 677 to 698, inclusive, and Reserve "A", do hereby accept this plat of same.

Easements are reserved where indicated on the plat for the construction, operation and maintenance of public utility lines above and beneath the surface of the ground and where necessary are for the construction, operation and maintenance of service connections to adjacent lots and lands and for storm drainage. Said easements are also reserved for use as hiking and riding trails by members of the Hide-A-Way Hills Club.

IN WITNESS THEREOF, HIDE-A-WAY HILLS CO., an Ohio Partnership, by JEDO ESTATES, INC., an Ohio Corporation and the Managing Partner by F. M. DONELSON, President, and E. JEAN DONELSON, Secretary, have hereunto set their hands this 6th day of October, 1964.

WITNESSES
Ray Mosier
Robert L. Kormmiller
 HIDE-A-WAY HILLS CO. by JEDO ESTATES, INC.
 By F. M. Donelson, President
 and E. Jean Donelson, Secretary

STATE OF OHIO
 COUNTY OF HOCKING SS
 Before me, a Notary Public, in and for said County personally came F. M. DONELSON, President, and E. JEAN DONELSON, Secretary, of JEDO ESTATES, INC., Managing Partner of HIDE-A-WAY HILLS CO., who acknowledged the signing of the foregoing certificate to be their voluntary act and deed and the voluntary corporate act and deed of said Corporation for the uses and purposes therein expressed.

IN WITNESS WHEREOF, I have hereunto set my hand and affixed my official seal this 6th day of October, 1964.

Clyde O. Underwood
 Notary Public Hocking County Ohio
 My Commission Expires June 11, 1969
 CLYDE O. UNDERWOOD
 NOTARY PUBLIC, HOCKING COUNTY, OHIO
 MY COMMISSION EXPIRES JUNE 11, 1969

This is to certify that the Board of County Commissioners of Hocking County, Ohio, did on the 8th day of October, 1964, at a regular session of said Board, approved the plat hereon for the uses and purposes stated therein.

James M. Mount, Clerk of Board
Thomas J. Donelson
Walter A. North
Otto G. Shaw
 BOARD OF HOCKING COUNTY COMMISSIONERS

NOTE:

Areas are thus:	
Lots 677 to 698 inclusive.....	11.120 Ac.
Reserve "A".....	.843 Ac.
Lanes.....	1.108 Ac.
Total.....	13.071 Ac.

Approved this 6th day of Oct., 1964 By HM Books M.D.
 Hocking County District Board of Health

Transferred on the tax duplicate this 8 day of Oct, 1964 Carl M. Enb
 Auditor, Hocking County, Ohio

Received for Record this 8 day of Oct., 1964, at 11:15 a.m. Ethel Carpenter
 Recorder Hocking County, Ohio

Recorded this 8 of Oct., 1964, in Plat Book D, Page 27

Fee \$5.00 File No. 24932