
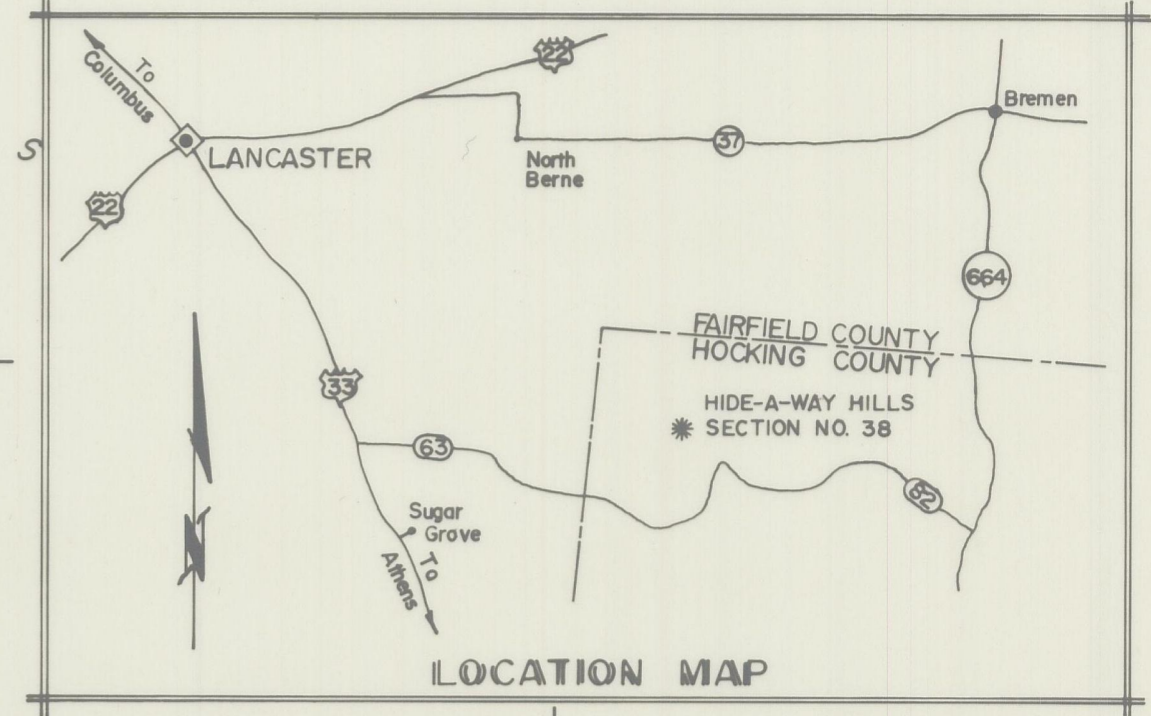


HIDE-A-WAY HILLS

SECTION No 38

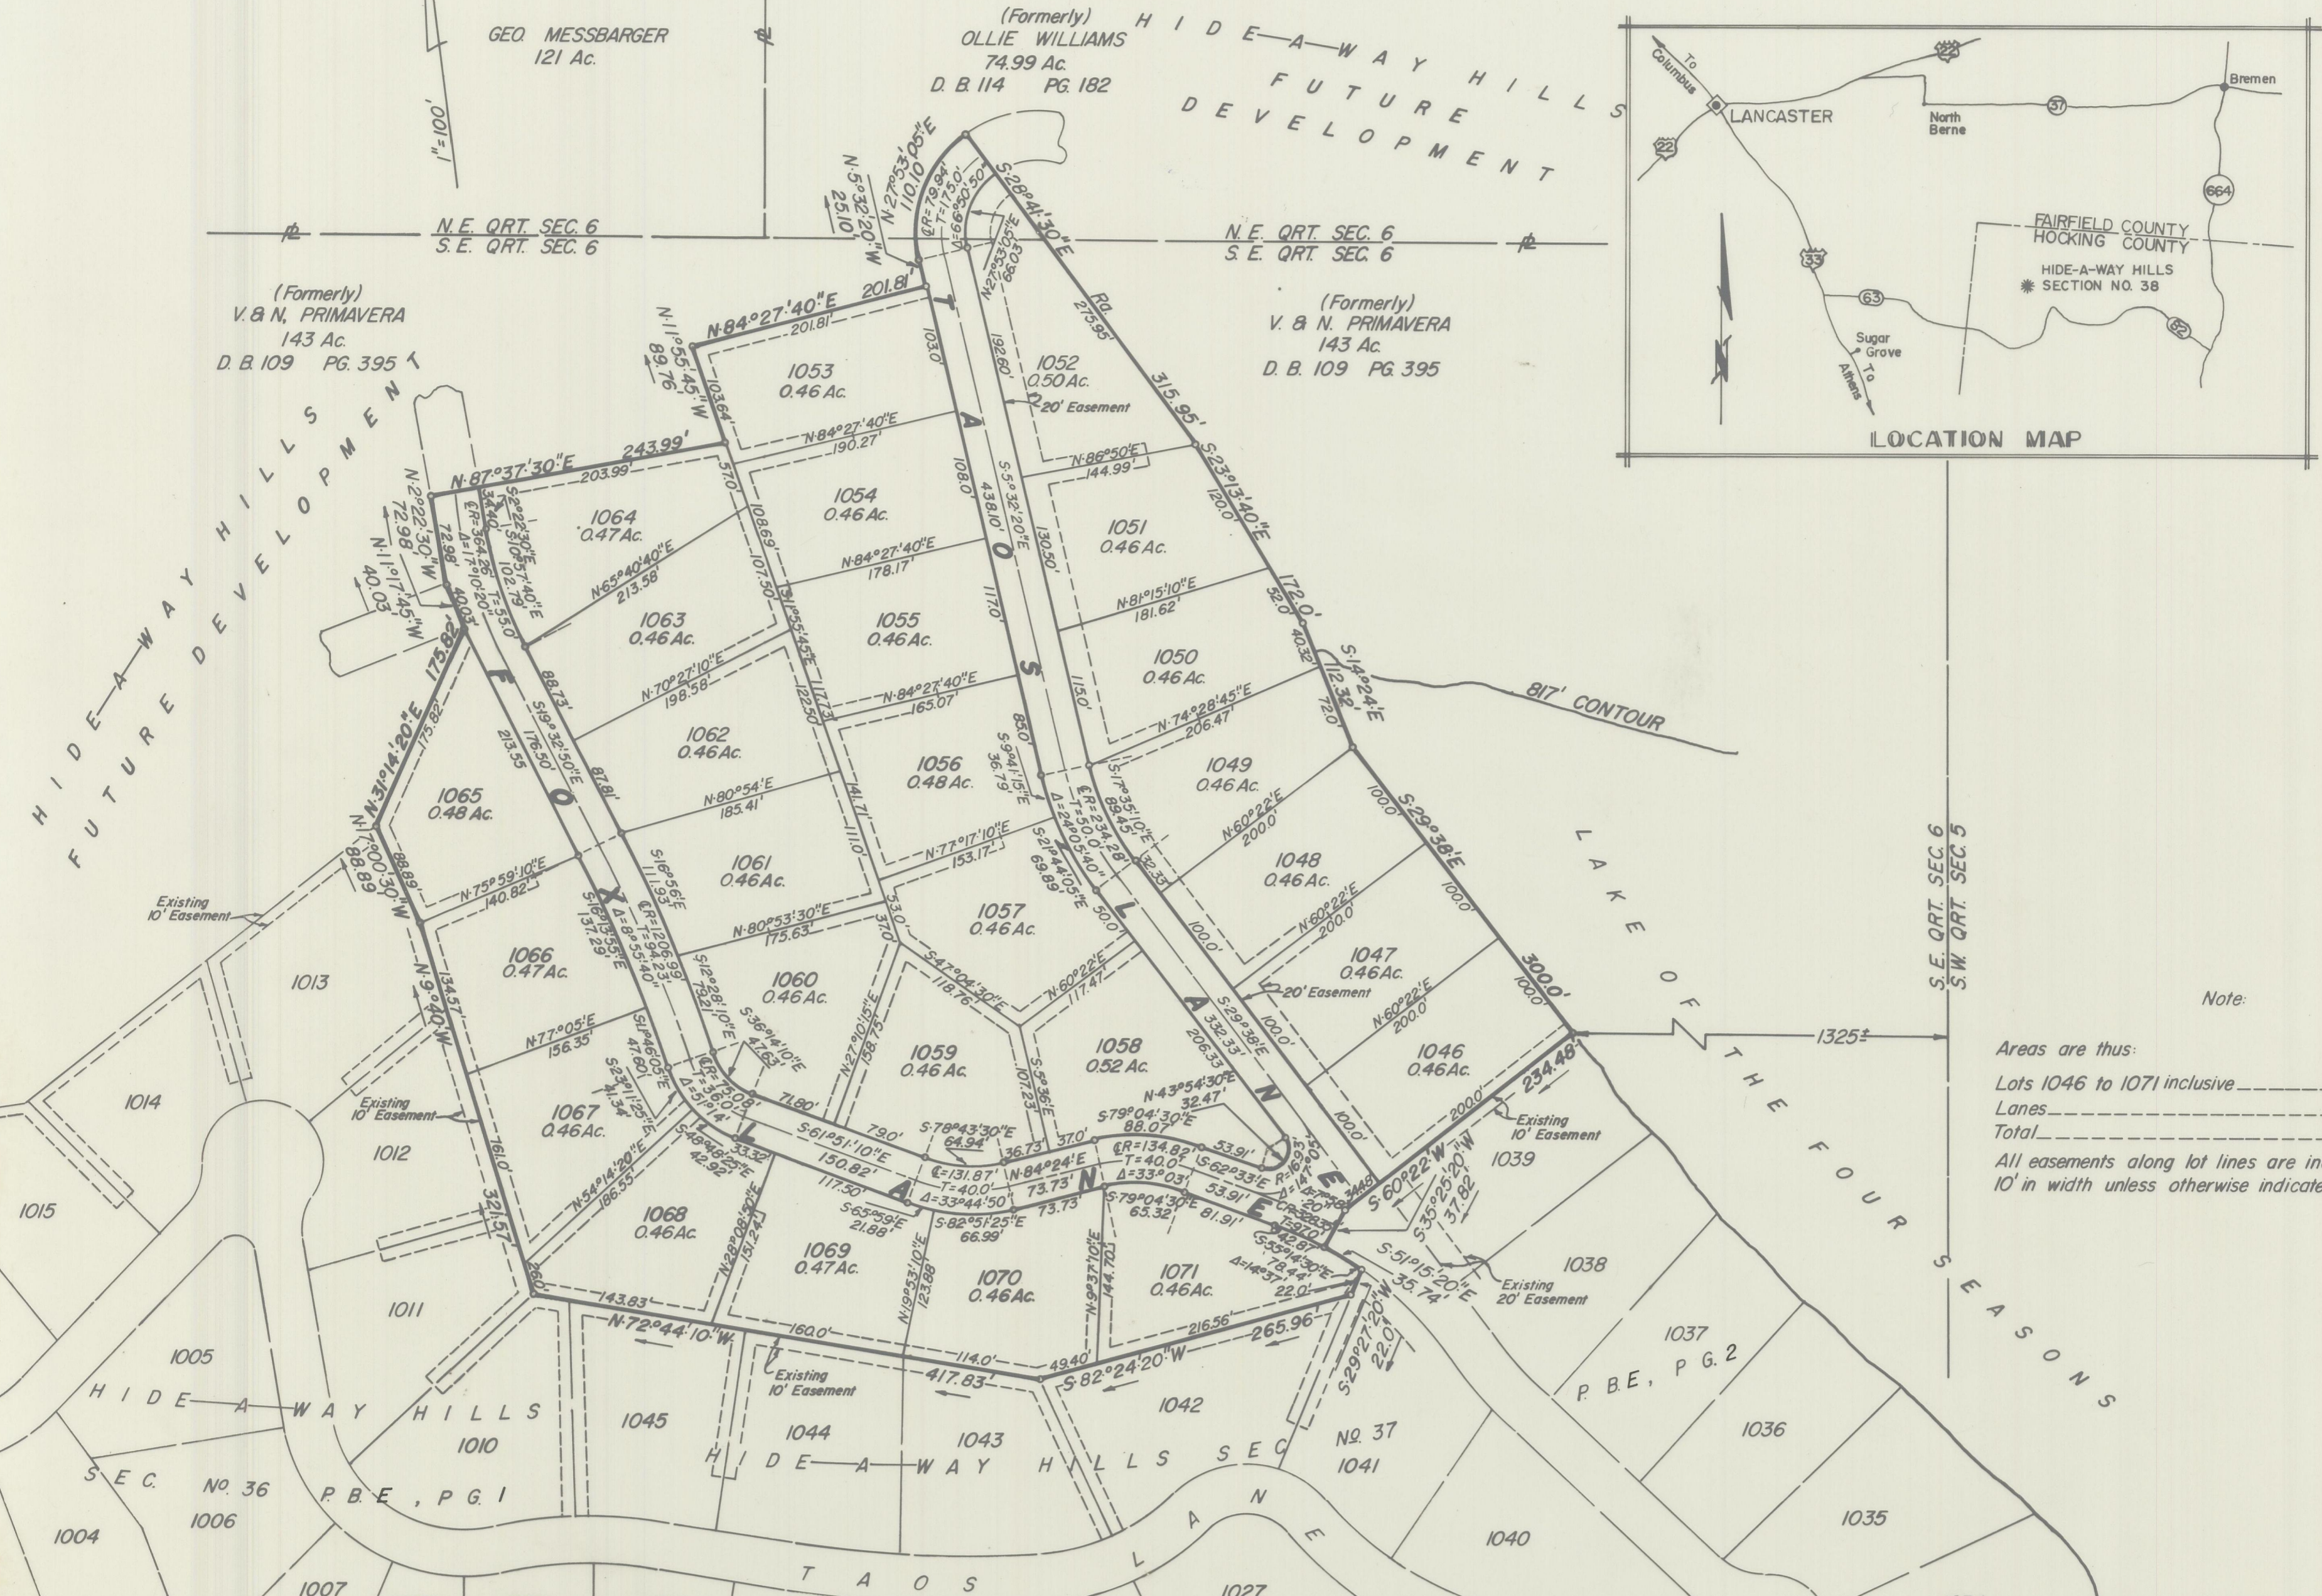

Note:
 Areas are thus:
 Lots 1046 to 1071 inclusive ----- 12.130
 Lanes ----- 1.875
 Total ----- 14.005
 All easements along lot lines are individually 10' in width unless otherwise indicated.

Situated in the State of Ohio, County of Hocking, Township of Marion, Township 15 North, Range 17 West, Section 6, United States Congress Lands and being 14.005 acres of tracts as conveyed to the "HIDE-A-WAY HILLS CO." by deed of record in Deed Book 114, Page 182, and Deed Book 109, PG. 395, Recorder's Office, Hocking County, Ohio.

This is to certify that the Board of County Commissioners of Hocking County, Ohio, did on the 16th day of December, 1965 at a regular session of said Board, approve the plat hereon for the uses and purposes stated therein.

The undersigned HIDE-A-WAY HILLS CO., an Ohio Partnership, by JEDO ESTATES, INC., an Ohio Corporation, the Managing Partner, by HYLAS A. HILLIARD, Vice President, duly authorized in the premises, does hereby certify that the plat hereon correctly represents its "HIDE-A-WAY HILLS, SECTION NO 38," a subdivision of Lots 1046 to 1071 inclusive, and does hereby accept this plat of same.

Samuel Mount
 Clerk of Board
Otto A. Shaw
Howard C. Blum
 BOARD OF HOCKING COUNTY COMMISSIONERS

Easements are reserved where indicated on the plat for the construction, operation and maintenance of public utility lines above and beneath the surface of the ground and where necessary are for the construction, operation and maintenance of service connections to adjacent lots and lands and for storm drainage. Said easements are also reserved for use as hiking and riding trails by members of the Hide-A-Way Hills Club.

Approved this 16th day of December, 1965 By *Edgar O. Oldenwood*
 Hocking County Engineer

IN WITNESS THEREOF, HIDE-A-WAY HILLS CO., an Ohio Partnership, by JEDO ESTATES, INC., an Ohio Corporation and the Managing Partner, by HYLAS A. HILLIARD, Vice President, has hereunto set his hand this 16th day of Dec., 1965.

Approved this 16 day of DEC, 1965 By *David Mingo*
 Hocking County District Board of Health

WITNESSES: HIDE A WAY HILLS CO. by JEDO ESTATES, INC.

Transferred on the tax duplicate this 16 day of Dec, 1965 *Carl M. Cough*
 Auditor, Hocking County, Ohio

Robert A. Ramsey
Robert Thompson
Hylas A. Hilliard
 Hylas A. Hilliard, Vice President

Received for Record this 16 day of Dec., 1965, at 11:12 A.M. *Esther Carpenter*
 Recorder, Hocking County, Ohio

STATE OF OHIO COUNTY OF HOCKING S.S.

Recorded this 16 day of Dec., 1965 in Plat Book E, Page 3
 Fee \$5.00 File No. 28197

Before me, a Notary Public, in and for said County personally came HYLAS A. HILLIARD, Vice President, of JEDO ESTATES, INC., Managing Partner of HIDE-A-WAY HILLS CO., who acknowledged the signing of the foregoing certificate to be his voluntary act and deed and the voluntary corporate act and deed of said Corporation for the uses and purposes therein expressed.

SURVEYED & PLATTED BY
HIDE-A-WAY HILLS ENGINEERING DEPT.
 MARION TOWNSHIP, HOCKING COUNTY, OHIO

IN WITNESS WHEREOF, I have hereunto set my hand and affixed my official seal this 17th day of Dec., 1965.

○ = IRON PIN △ = STONE SCALE 1"=100'

We do hereby certify that we have surveyed the above premises and prepared the attached plat and that said plat is correct. All dimensions are shown in feet and decimal parts thereof. Dimensions on curves are chord measurements.

Robert A. Ramsey
 Notary Public, State of Ohio
 My Commission Expires Indefinite Commission

By *William M. Watkins*
 Registered Surveyor # 5-5216