
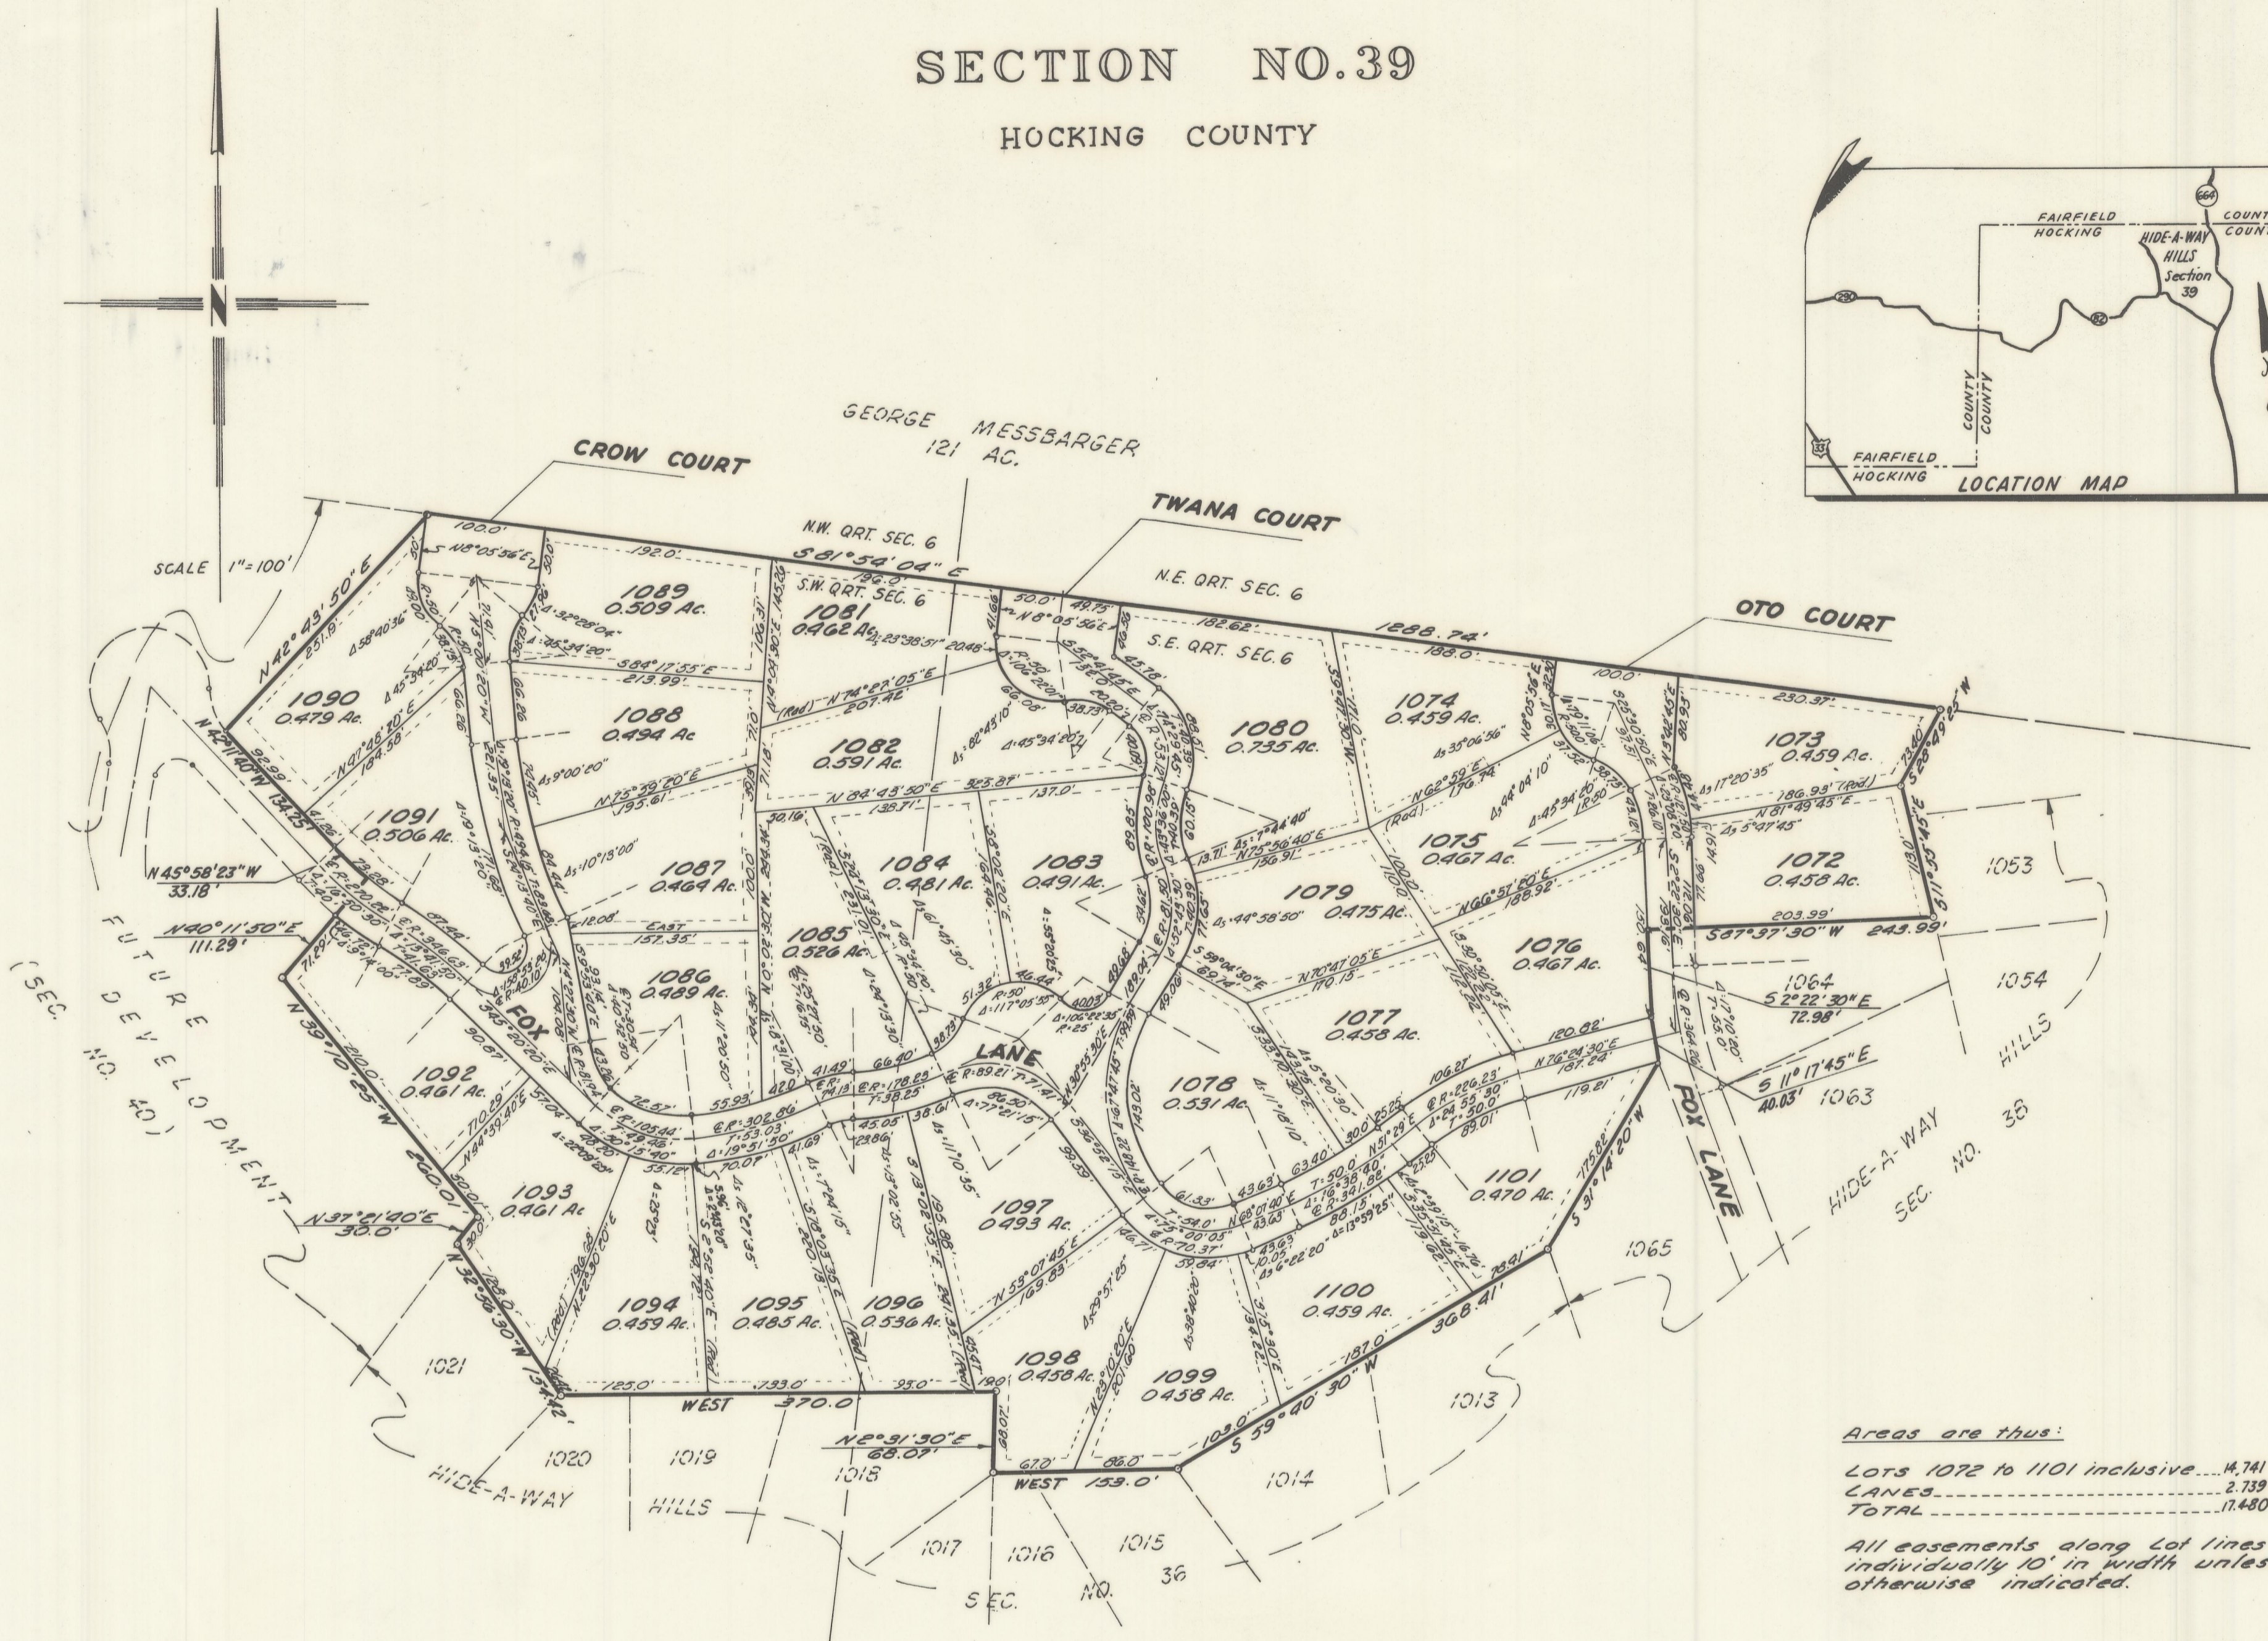


HIDE-A-WAY HILLS

SECTION NO. 39

HOCKING COUNTY

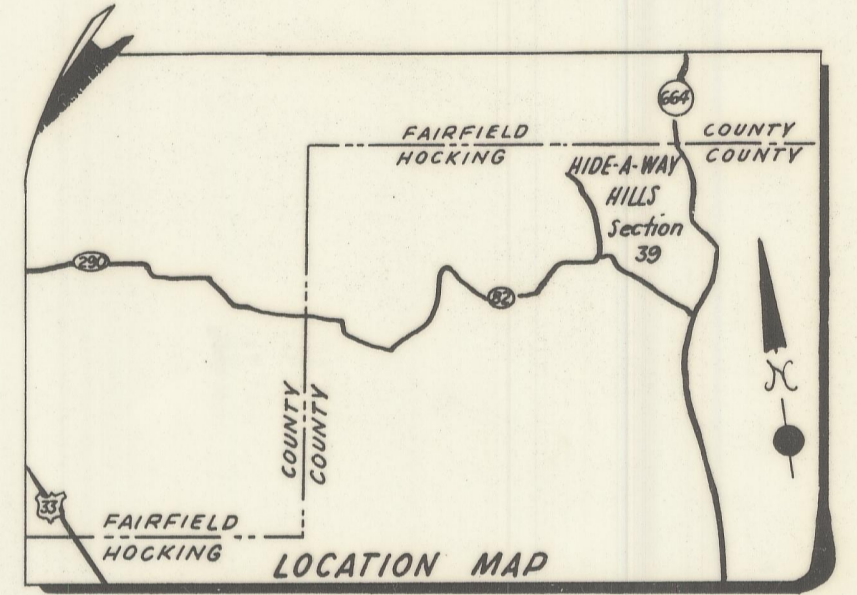

Areas are thus:
 Lots 1072 to 1101 inclusive... 4.741 Ac.
 LANES... 2.739 Ac.
 TOTAL... 7.480 Ac.
 All easements along lot lines are individually 10' in width unless otherwise indicated.

Situated in the State of Ohio, County of Hocking, Township of Marion, Township 15 North, Range 17 West, Section 6, United States Congress Lands and being acres out of tracts of land as conveyed to the "Hide-A-Way Hills Co.", by deed of record in Deed Book 109, Page 395, Recorder's Office, Hocking County, Ohio.

The Undersigned "Hide-A-Way Hills Co." an Ohio Partnership by Jedo Estates Inc., an Ohio Corporation, the Managing Partner, by HYLAS A. HILLIARD, Vice President, duly authorized in the premises, does hereby certify that the plat hereon correctly represents its "Hide-A-Way Hills Section No. 39," a subdivision of Lots 1072 to 1101 inclusive, and does hereby accept this plat of same.

Easements are reserved where indicated on the plat for the construction, operation, and maintenance of public utility lines above and beneath the surface of the ground and where necessary are for the construction, operation and maintenance of service connections to adjacent lots and lands and for storm water drainage. Said easements are also reserved for use as hiking and riding trails by members of the HIDE-A-WAY HILLS CLUB.

IN WITNESS THEREOF, HIDE-A-WAY HILLS Co., an Ohio Partnership by Jedo Estates Inc., an Ohio Corporation and the Managing Partner, by HYLAS A. HILLIARD, Vice President, has hereunto set his hand this 30th day of August, 1968

WITNESSES
 Elizabeth Hammond
 Sandra K. Harding
 HYLAS A. HILLIARD, Vice President

STATE OF OHIO
 COUNTY OF FRANKLIN ss:
 Before me, a Notary Public, in and for said County personally came HYLAS A. HILLIARD, Vice President, of Jedo Estates, Inc. Managing Partner of HIDE-A-WAY HILLS Co., who acknowledged the signing of the foregoing certificate to be his voluntary act and deed and the voluntary corporate act and deed of said Corporation for the uses and purposes therein expressed.

IN WITNESS WHEREOF, I have hereunto set my hand and affixed my official seal this 30th day of August, 1968
 Elizabeth Hammond
 Notary Public, Franklin County, Ohio
 My Commission Expires 10-4-69

This is to certify that the Board of County Commissioners of Hocking County, Ohio did on the day of 1968 at a regular session of said Board, approve the plat hereon for the uses and purposes stated therein.

Donna Leach
 Clerk of Board
 Howard C. Blum
 Thomas Vanover
 Howard Cornhart
 BOARD OF HOCKING COUNTY COMMISSIONERS

Approved this 19 day of Sept, 1968 By David Mungas - Sanitarian
 Hocking County Board of Health

Approved this 19 day of Sept, 1968 By [Signature]
 Hocking County Engineer

Transferred on the tax duplicate this 19 day of SEPT, 1968
 By Leonard A. Munn
 Auditor, Hocking County, Ohio

Received for Record this 19 day of Sept, 1968 at 1:05 P.M.
 By Esther Carpenter P.S.
 Recorder, Hocking County, Ohio

Recorded this 19 day of Sept, 1968 in Plat Book E, Page 20
 Fee \$5.00 File No. 2592

Prepared By
 P.E. MARTIN & ASSOCIATES
 ENGINEERS LAND PLANNERS SURVEYORS
 Columbus, Ohio

We do hereby certify that we have surveyed the above premises and prepared the attached plat and that said plat is correct. All dimensions are shown in feet and decimal parts thereof. Dimensions on curves are chord measurements.
 By [Signature]
 Registered Surveyor No. 4928