


HIDE-A-WAY HILLS

SECTION NO. 40

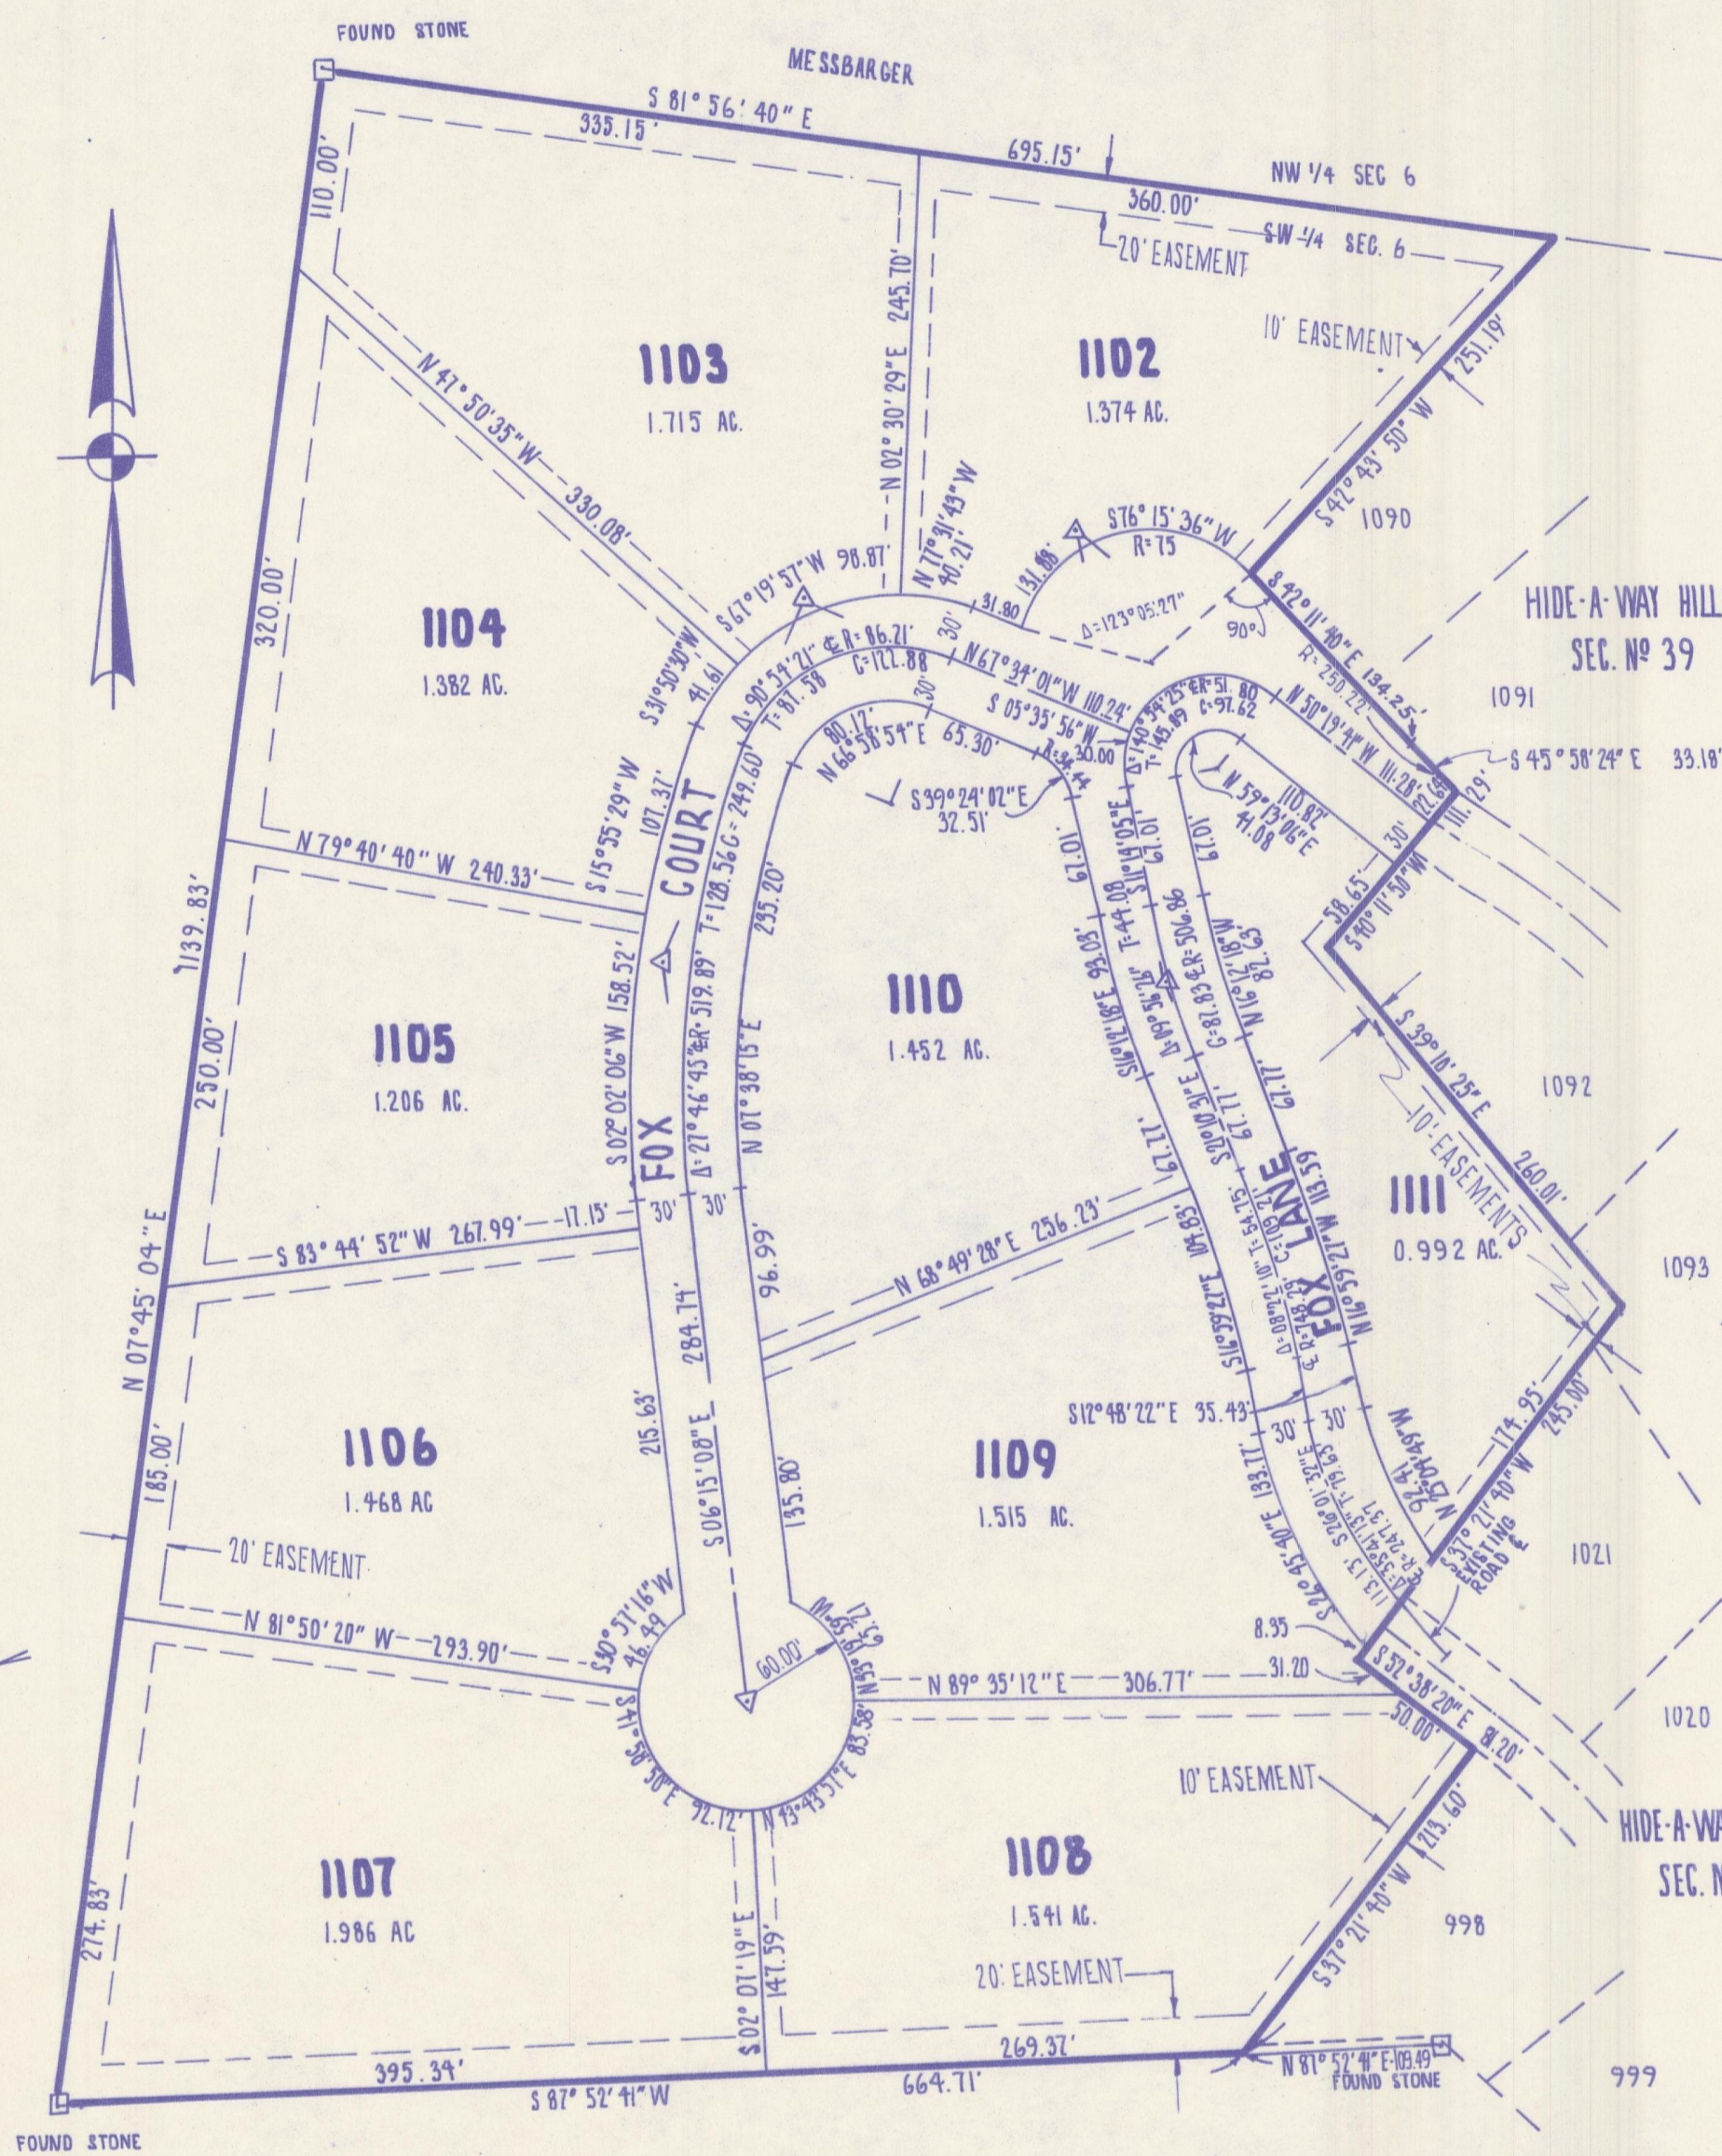

SITUATE IN THE STATE OF OHIO, COUNTY OF HOCKING, TOWNSHIP OF MARION, TOWN 15 NORTH, RANGE 17 WEST, SOUTHWEST QUARTER OF SECTION 6 CONGRESS LANDS AND BEING 17.001 ACRES OUT OF A TRACT OF LAND CONVEYED TO HIDE-A-WAY HILLS INC. BY DEED OF RECORD IN DEED BOOK 132 PAGE 67, RECORDERS OFFICE, HOCKING COUNTY OHIO

EASEMENTS ARE RESERVED WHERE INDICATED ON THE PLAT FOR THE CONSTRUCTION, OPERATION AND MAINTENANCE OF PUBLIC UTILITY LINES ABOVE AND BENEATH THE SURFACE OF THE GROUND, AND WHERE NECESSARY ARE FOR THE CONSTRUCTION, OPERATION AND MAINTENANCE OF SERVICE CONNECTIONS TO ADJACENT LOTS AND LANDS AND FOR STORM DRAINAGE. SAID EASEMENTS ARE ALSO RESERVED FOR USE AS HIKING AND RIDING TRAILS BY MEMBERS OF THE HIDE-A-WAY HILLS CLUB, AND FOR GENERAL USE.

THE UNDERSIGNED HIDE-A-WAY HILLS, INC. AN OHIO CORPORATION, BY R.L. KORNILLER VICE-PRESIDENT, DULY AUTHORIZED IN THE PREMISES, DOES HEREBY CERTIFY THAT THE PLAT HEREON CORRECTLY REPRESENTS ITS "HIDE-A-WAY HILLS SECTION NO. 40," A SUBDIVISION OF LOTS NUMBERED 1102 THROUGH 1109 INCLUSIVE, AND DOES HEREBY ACCEPT THIS PLAN OF SAME.

IN WITNESS THERE OF, HIDE-A-WAY HILLS, INC. AN OHIO CORPORATION BY R.L. KORNILLER V. PRES., HAS HEREUNTO SET HIS HAND THIS 20th DAY OF December, 1972

WITNESSES
Molly Moody
Janet M. Ross
R.L. Korniller
 R. L. KORNILLER V. PRESIDENT

STATE OF OHIO SS
 COUNTY OF HOCKING

BEFORE ME, A NOTARY PUBLIC IN AND FOR SAID COUNTY PERSONALLY CAME R.L. KORNILLER V. PRES. OF HIDE-A-WAY HILLS, INC. WHO ACKNOWLEDGED THE SIGNING OF THE FOREGOING CERTIFICATE TO BE HIS VOLUNTARY ACT AND DEED AND THE VOLUNTARY CORPORATE ACT AND DEED OF SAID CORPORATION FOR THE USES AND PURPOSES THEREIN EXPRESSED.

IN WITNESS WHEREOF, I HAVE HEREUNTO SET MY HAND AND AFFIXED MY OFFICIAL SEAL THIS 20 DAY OF Dec., 1972

MY COMMISSION EXPIRES May 23, 1973
Carlton L. Baker
 NOTARY PUBLIC, STATE OF OHIO

APPROVED THIS 20th DAY OF Dec., 1972
George A. Mura
 HOCKING COUNTY ENGINEER

NO ROADS DEDICATED FOR PUBLIC USE.
 THIS IS TO CERTIFY THAT THE BOARD OF COUNTY COMMISSIONERS OF HOCKING COUNTY, OHIO DID ON THE _____ DAY OF _____, 1972 AT A REGULAR SESSION OF SAID BOARD APPROVE THE PLAT HEREON FOR THE USES AND PURPOSES STATED HEREIN.

Wilma Gandy
 CLERK OF BOARD

Otto A. Shaw *Grant Smith*

James R. McLean
 BOARD OF HOCKING COUNTY COMMISSIONERS


APPROVED THIS 20th DAY OF December, 1972 BY *Donald A. Roberts*
 HOCKING COUNTY DISTRICT BOARD OF HEALTH

TRANSFERRED ON THE TAX DUPLICATE THIS 27th DAY OF December, 1972 BY *James Frey*
 AUDITOR, HOCKING COUNTY, OHIO

RECEIVED FOR RECORD THIS 27th DAY OF December, 1972 AT 10:49 AM *Esther Carpenter*
 RECORDER, HOCKING COUNTY, OHIO

RECORDED THIS 27th DAY OF December, 1972 IN PLAT BOOK F, PAGE 23

FEE \$10.00 FILE NO. 14624

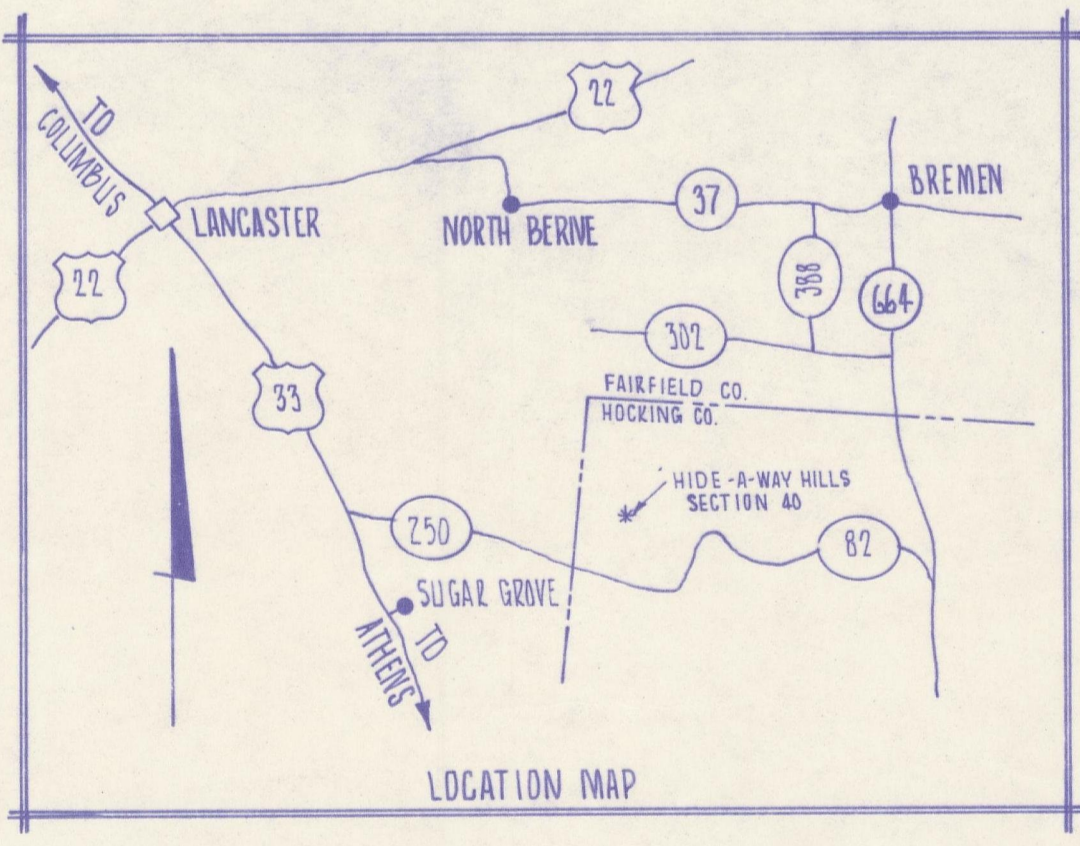

AREAS	
LOTS	14.631 AC.
LANES	2.370 AC.
TOTAL	17.001 AC.

WE DO HEREBY CERTIFY THAT WE HAVE SURVEYED THE ABOVE PREMISES AND PREPARED THE ATTACHED PLAT AND THAT SAID PLAT IS CORRECT.

ALL DIMENSIONS ARE SHOWN IN FEET AND DECIMAL PARTS THEREOF. DIMENSIONS ON CURVES ARE CHORD MEASUREMENTS.
 ALL EASEMENTS ARE 10.00' IN WIDTH UNLESS OTHERWISE NOTED.
 SCALE 1" = 100'

THE THOMAS ENGINEERING & SURVEYING CO.
 3803 SULLIVANT AVE. ORDER 415-71 COLUMBUS OHIO

Robert G. Watts
 REGISTERED SURVEYOR