


HIDE-A-WAY HILLS

SECTION NO. 49

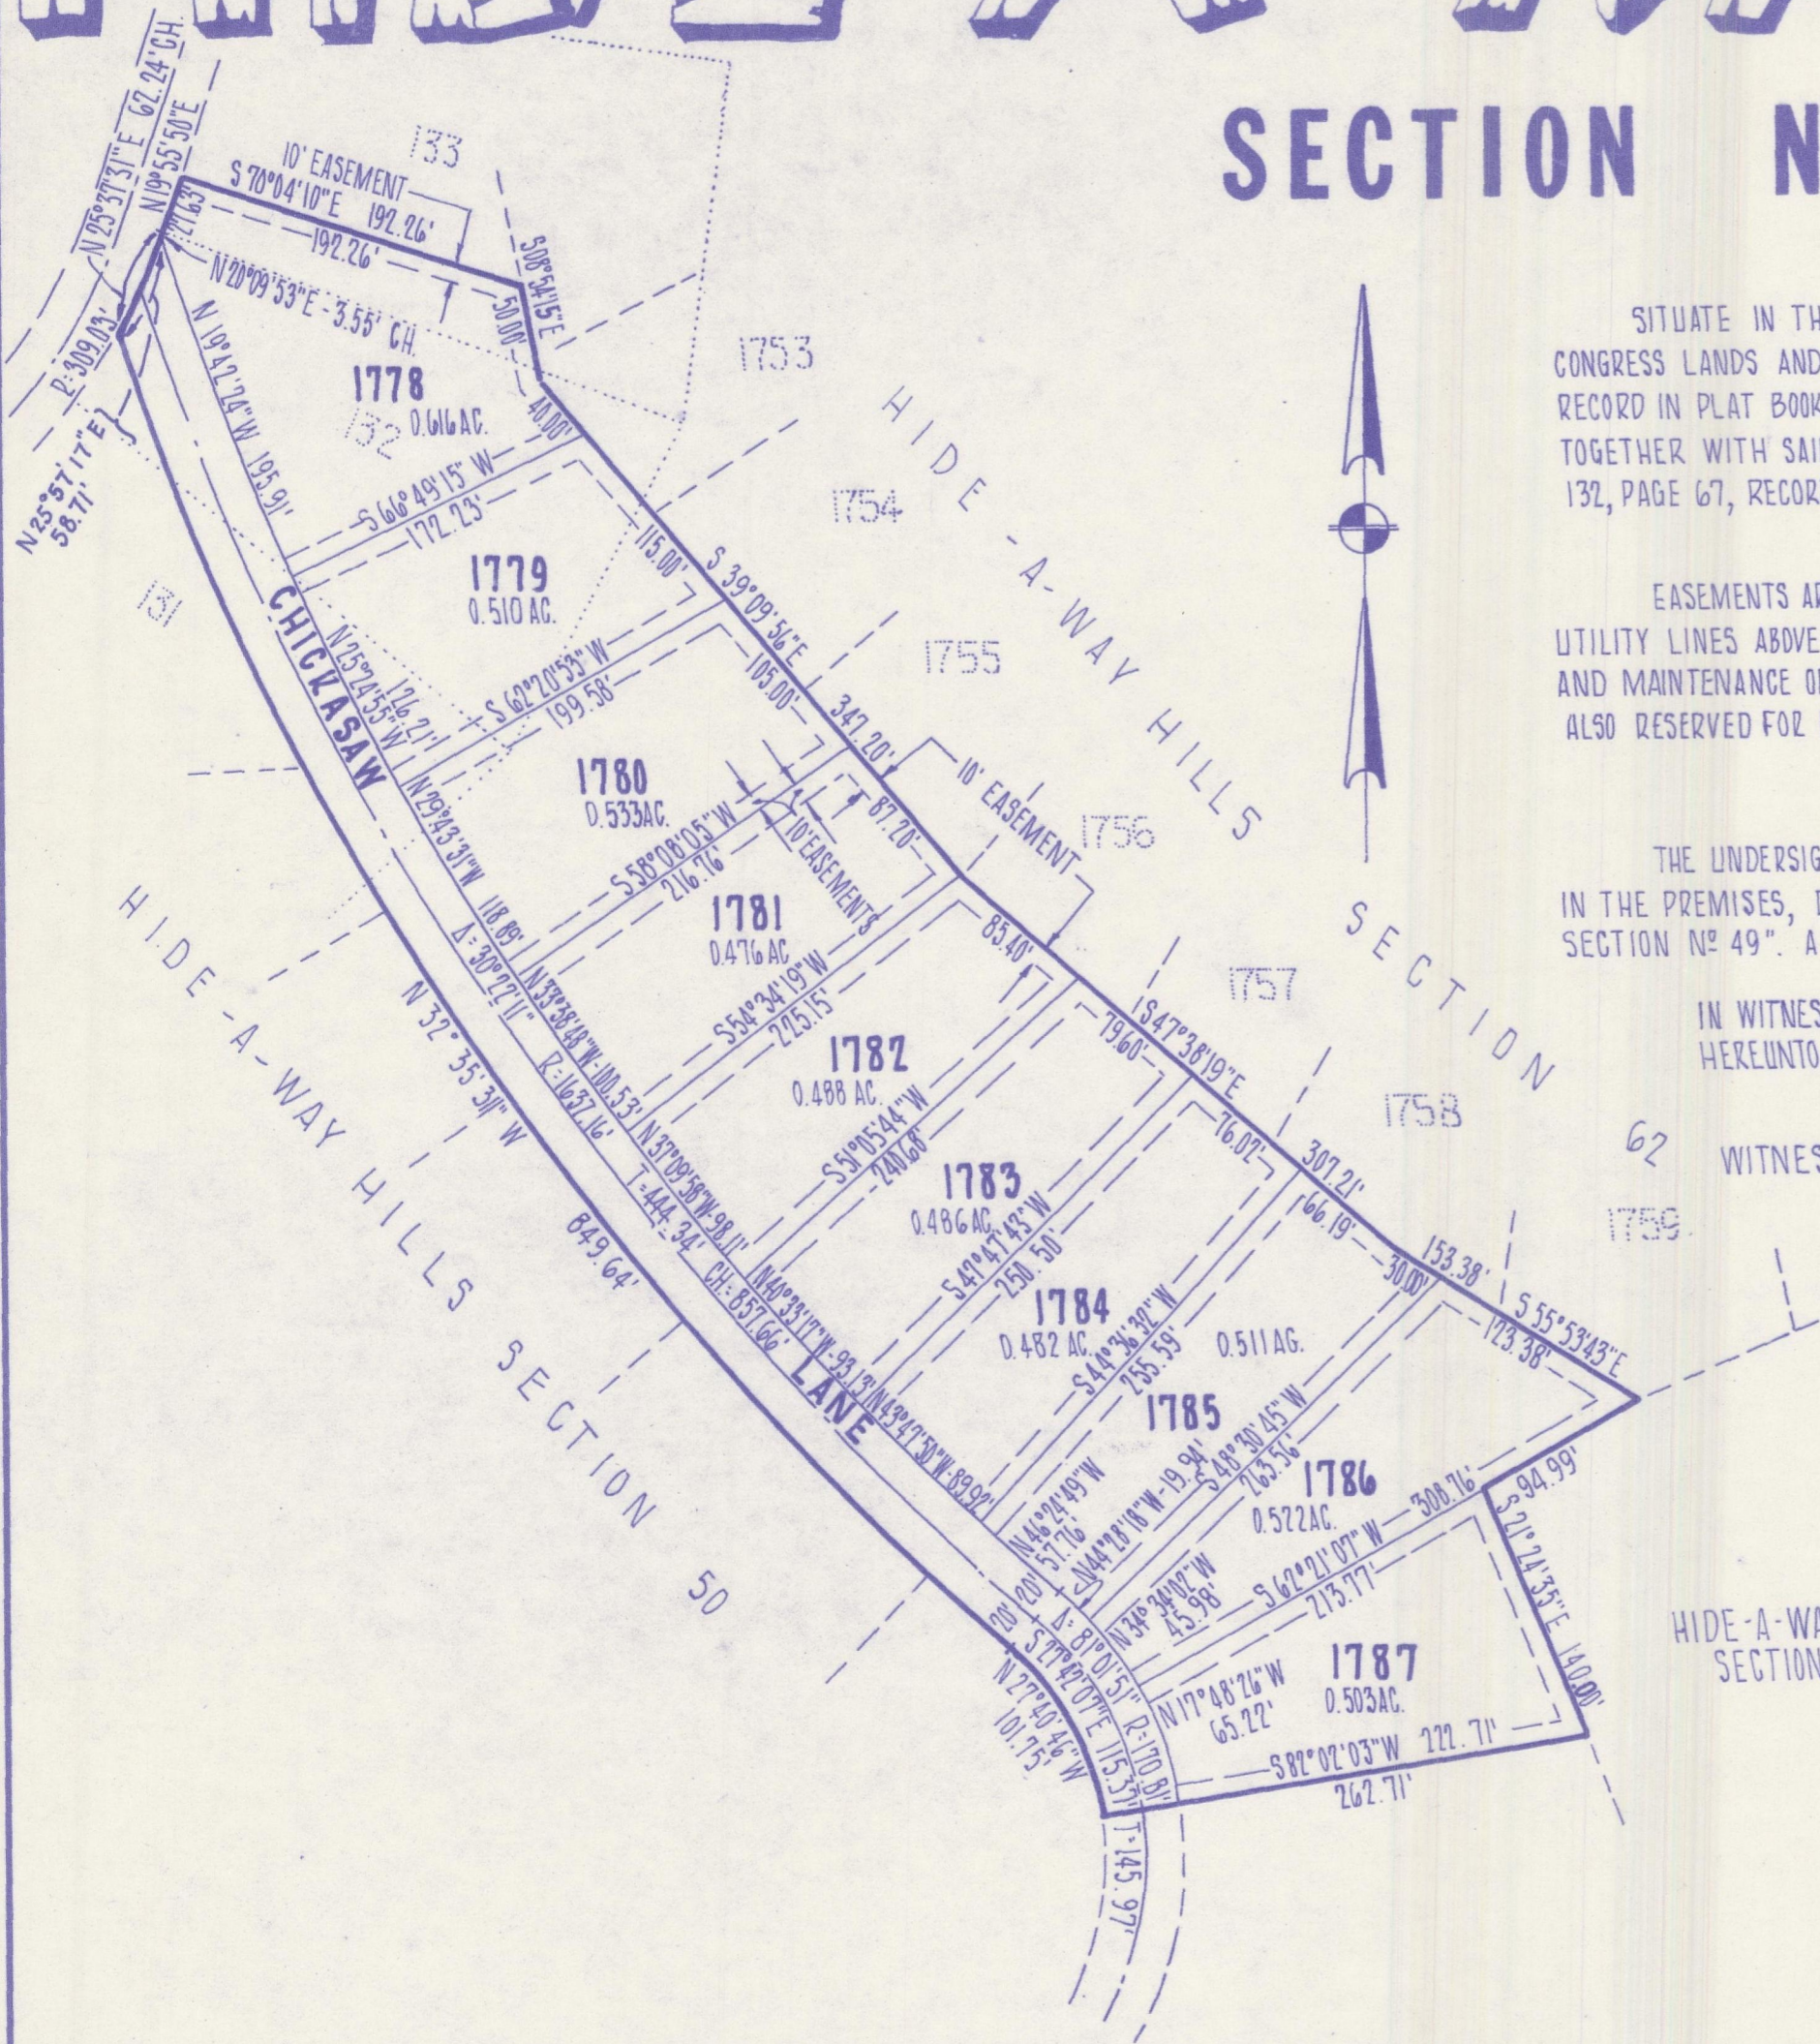

SITUATE IN THE STATE OF OHIO, COUNTY OF HOCKING, TOWNSHIP OF MARION, TOWN 15 NORTH, RANGE 17 WEST, SECTION 5 CONGRESS LANDS AND BEING PART OF LOTS NUMBERED 131, 132 AND 133 OF HIDE-A-WAY HILLS, SECTION NO. 4 OF RECORD IN PLAT BOOK C, PAGE 44, RECORDERS OFFICE, HOCKING COUNTY, OHIO, AND 6.033 ACRES OUT OF A TRACT OF LAND WHICH TOGETHER WITH SAID LOTS NUMBERED 131, 132 & 133 WERE CONVEYED TO HIDE-A-WAY HILLS, INC. BY DEED OF RECORD IN DEED BOOK 132, PAGE 67, RECORDERS OFFICE, HOCKING COUNTY, OHIO

EASEMENTS ARE RESERVED WHERE INDICATED ON THE PLAT FOR THE CONSTRUCTION, OPERATION AND MAINTENANCE OF PUBLIC UTILITY LINES ABOVE AND BENEATH THE SURFACE OF THE GROUND, AND WHERE NECESSARY ARE FOR THE CONSTRUCTION, OPERATION AND MAINTENANCE OF SERVICE CONNECTIONS TO ADJACENT LOTS AND LANDS AND FOR STORM DRAINAGE. SAID EASEMENTS ARE ALSO RESERVED FOR USE AS HIKING AND RIDING TRAILS BY MEMBERS OF THE HIDE-A-WAY HILLS CLUB, AND FOR GENERAL USE.

THE UNDERSIGNED HIDE-A-WAY HILLS, INC. AN OHIO CORPORATION, BY R.L. KORNMILLER, VICE-PRESIDENT DULY AUTHORIZED IN THE PREMISES, DOES HEREBY CERTIFY THAT THE PLAT HEREON CORRECTLY REPRESENTS ITS "HIDE-A-WAY HILLS, SECTION NO. 49". A SUBDIVISION OF LOTS NUMBERED 1778 THROUGH 1787 INCLUSIVE, AND DOES HEREBY ACCEPT THIS PLAN OF SAME.

IN WITNESS THEREOF, HIDE-A-WAY HILLS, INC. AN OHIO CORPORATION BY R.L. KORNMILLER VICE-PRESIDENT, HAS HEREUNTO SET HIS HAND THIS 20th DAY OF December, 1972

WITNESSES
Molly Moody
Janet M. Ross

R.L. Kornmiller
 R.L. KORNMILLER VICE-PRESIDENT

STATE OF OHIO
 COUNTY OF HOCKING SS

BEFORE ME A NOTARY PUBLIC IN AND FOR SAID COUNTY PERSONALLY CAME R.L. KORNMILLER, VICE PRESIDENT OF HIDE-A-WAY HILLS, INC. WHO ACKNOWLEDGED THE SIGNING OF THE FOREGOING CERTIFICATE TO BE HIS VOLUNTARY ACT AND DEED AND THE VOLUNTARY CORPORATE ACT AND DEED OF SAID CORPORATION, FOR THE USES AND PURPOSES THEREIN EXPRESSED.

IN WITNESS WHEREOF, I HAVE HEREUNTO SET MY HAND AND AFFIXED MY OFFICIAL SEAL THIS 20 DAY OF Dec., 1972

MY COMMISSION EXPIRES May 23, 1973 *Carlton L. Baker*
 NOTARY PUBLIC, STATE OF OHIO

APPROVED THIS 27th DAY OF Dec, 1972 *James A. Mera*
 HOCKING COUNTY ENGINEER

THIS IS TO CERTIFY THAT THE BOARD OF COUNTY COMMISSIONERS OF HOCKING COUNTY, OHIO DID ON THE _____ DAY OF _____, 1972, AT A REGULAR SESSION OF SAID BOARD APPROVE THE PLAT HEREON FOR THE USES AND PURPOSES STATED THEREIN.

Silma Ganocy
 CLERK OF BOARD

Otto G. Shaw *Grant Smith* *James R. McLean*
 BOARD OF HOCKING COUNTY COMMISSIONERS

APPROVED THIS 20th DAY OF December, 1972 *Donald A. Roberts*
 HOCKING COUNTY DISTRICT BOARD OF HEALTH

TRANSFERRED ON THE TAX DUPLICATE THIS 27th DAY OF December, 1972 *James Frey*
 AUDITOR, HOCKING COUNTY, OHIO

RECEIVED FOR RECORD THIS 27th DAY OF December, 1972 AT 10:48 AM *Esther Carpenter*
 RECORDER, HOCKING COUNTY, OHIO

RECORDED THIS 27th DAY OF December, 1972 IN PLAT BOOK F, PAGE 24


FILE NO. 14625 FEE \$10.00

WE DO HEREBY CERTIFY THAT WE HAVE SURVEYED THE ABOVE PREMISES AND PREPARED THE ATTACHED PLAT, AND THAT SAID PLAT IS CORRECT

ALL DIMENSIONS ARE SHOWN IN FEET AND DECIMAL PARTS THEREOF. DIMENSIONS ON CURVES ARE CHORD MEASUREMENTS. ALL RADIUS ARE AS NOTED
 ALL EASEMENTS ARE 10.00' IN WIDTH UNLESS OTHERWISE NOTED
 DEC. 1972

SCALE: 1"=100'

AREAS	
LOTS	5.127 AC.
LANES	0.906 AC.
TOTAL	6.033 AC.

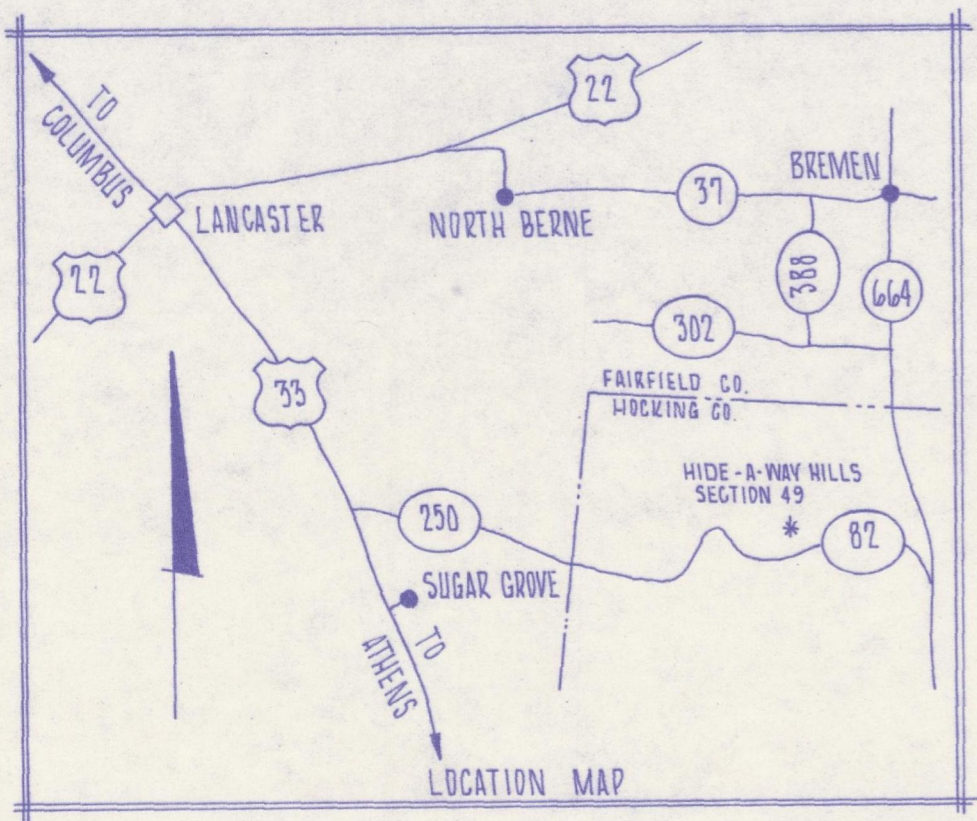

THE THOMAS ENGINEERING & SURVEYING CO.
 3803 SULLIVANT AVE. COLUMBUS, OHIO.

Robert L. Watts
 REGISTERED SURVEYOR