


HIDE-A-WAY HILLS

SECTION NO. 60

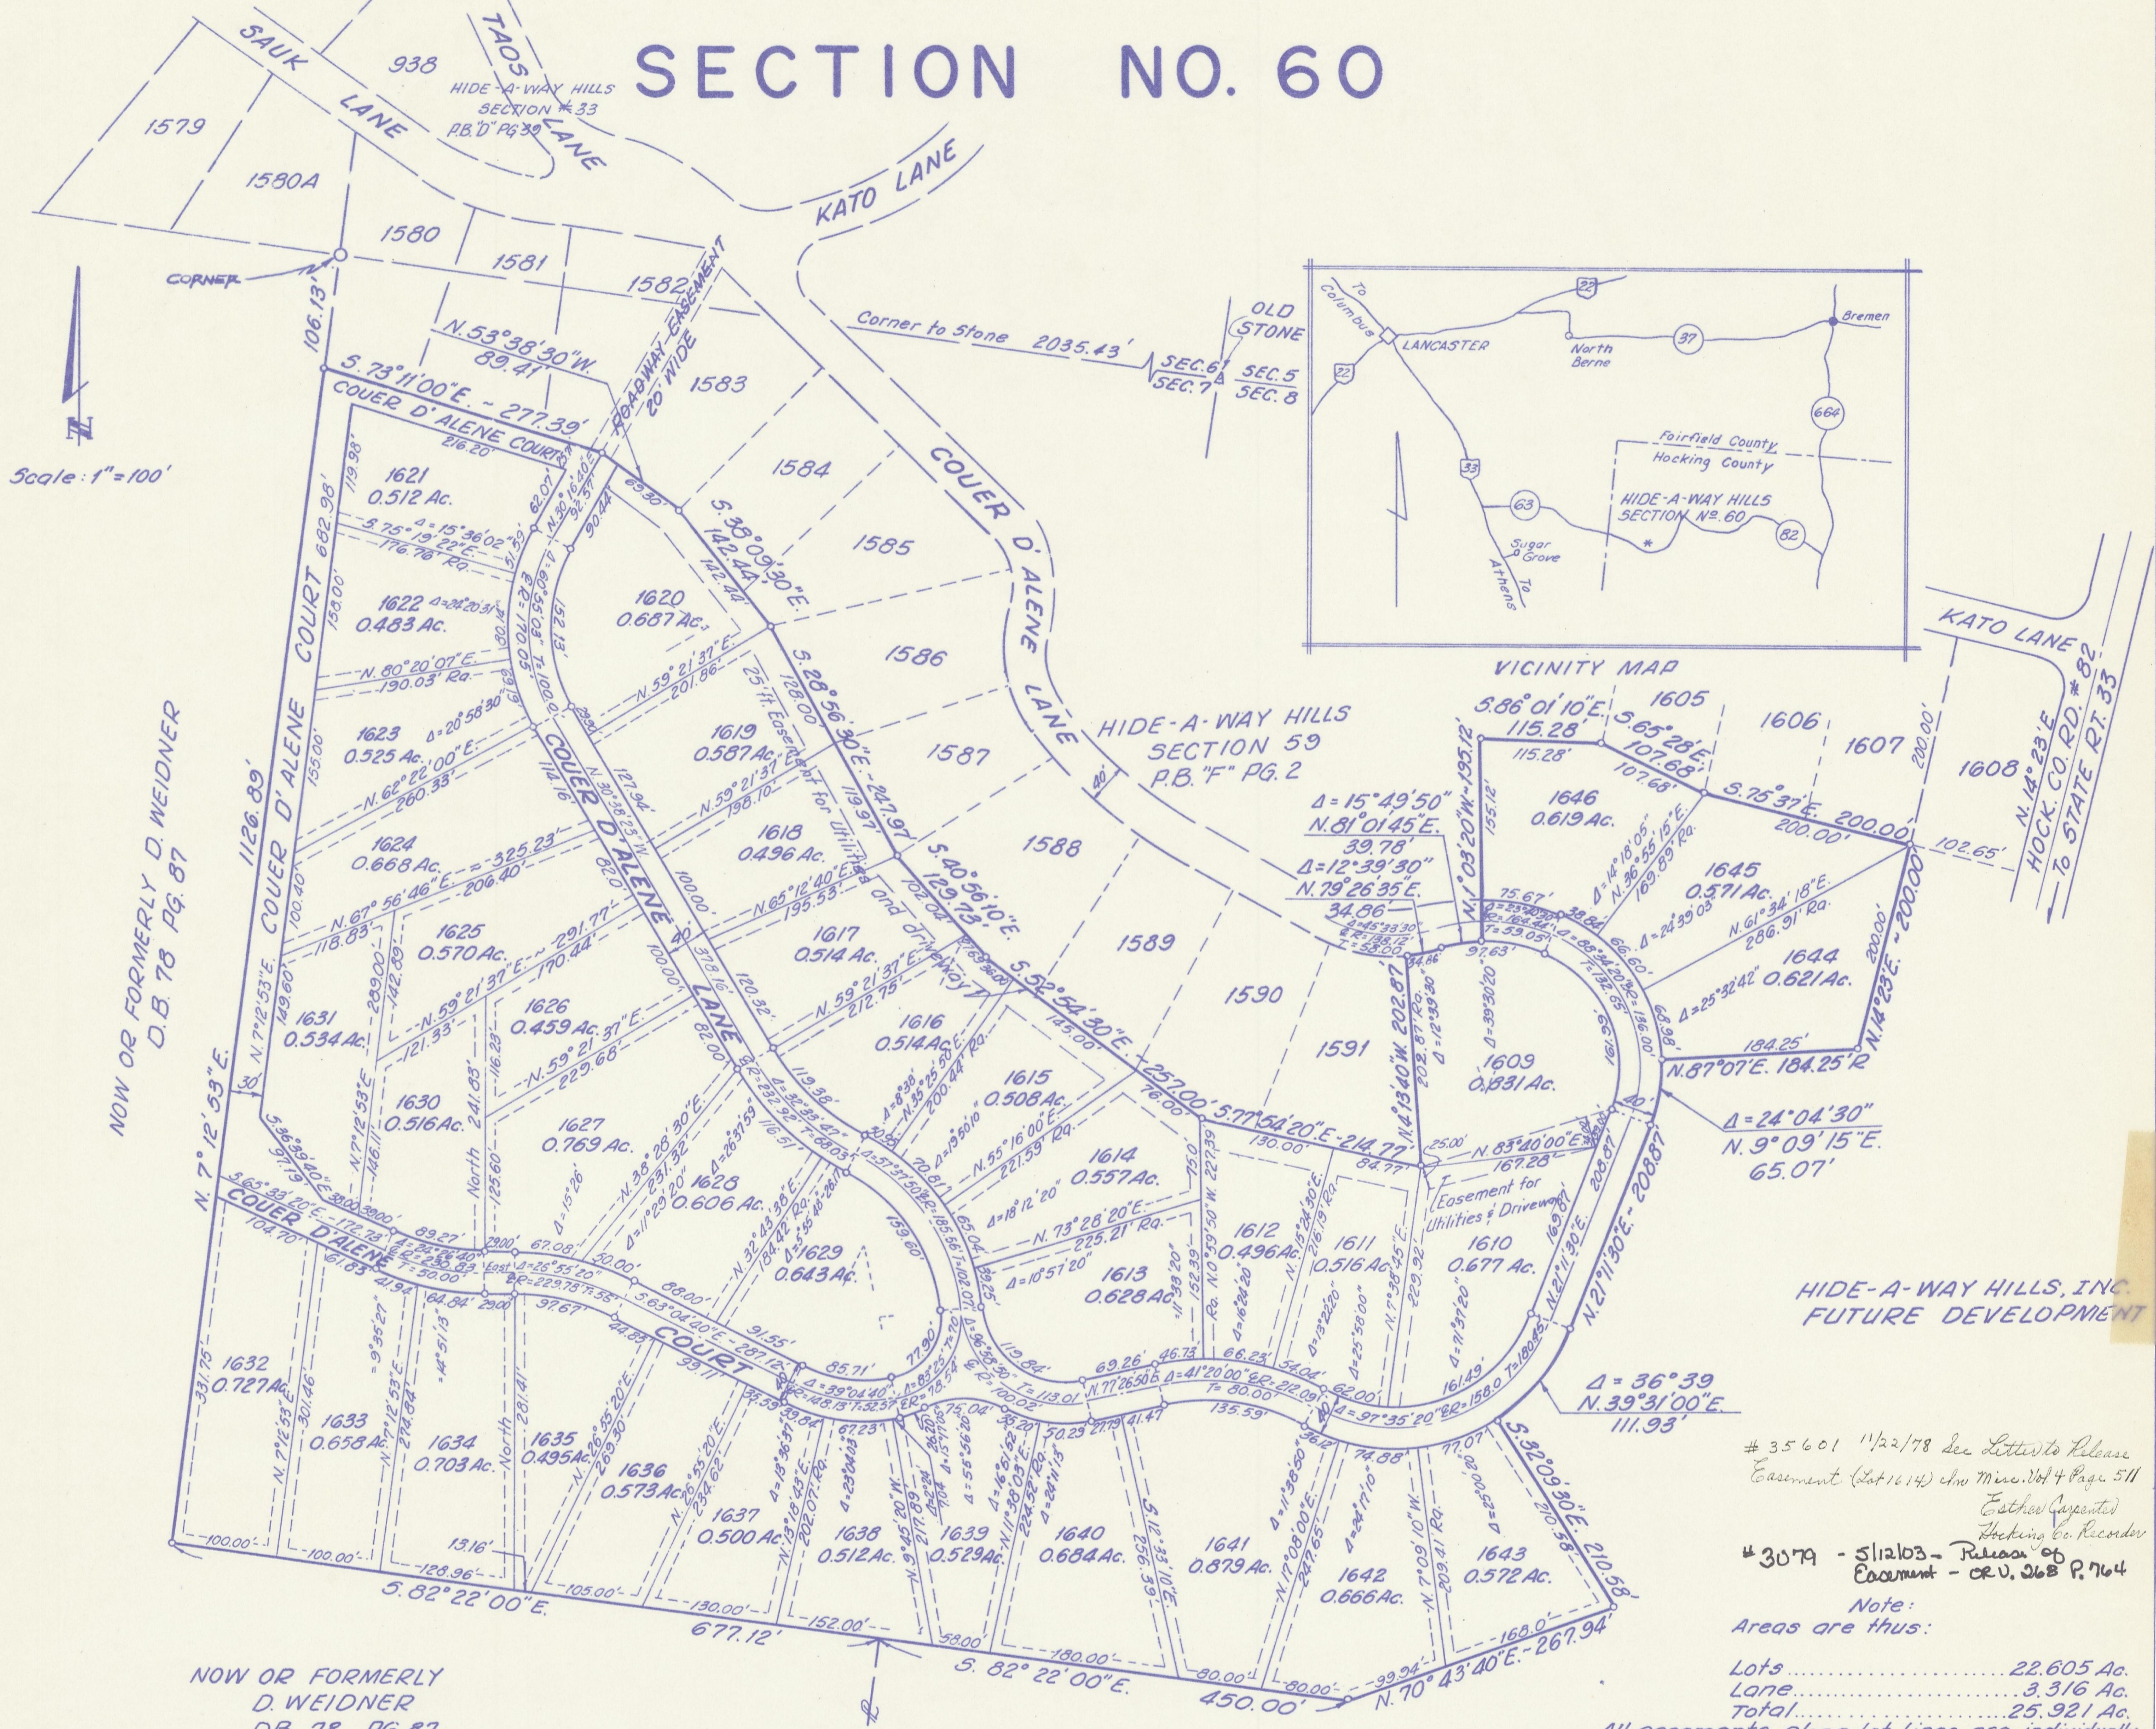

35601 1/22/78 See Letter to Release Easement (Lot 1614) Ch. Misc. Vol 4 Page 511 Esther Carpenter Hocking Co. Recorder

3079 - 511203 - Release of Easement - CR. V. 268 P. 164

Note:
Areas are thus:
Lots 22,605 Ac.
Lane 3,316 Ac.
Total 25,921 Ac.

All easements along lot lines are individually 10' in width unless otherwise indicated.
"Ra" on lot line indicates line is radial with abutting Curve

Situate in the State of Ohio, County of Hocking, Township of Marion, Township 15 North, Range 17 West, Section 7, United States Congress Lands and being 25,921 acres of tracts conveyed to HIDE-A-WAY HILLS, INC. by deed of record in Deed Book 13, Page 3, Recorder's Office, Hocking County, Ohio.

The undersigned HIDE-A-WAY HILLS, INC. an Ohio Corporation, by F.M. DONELSON, President, duly authorized in the premises, does hereby certify that the plat hereon correctly represents its "HIDE-A-WAY HILLS, SECTION No. 60," a subdivision of lots 1609 to 1646 inclusive, and does hereby accept this plan of same.

Easements are reserved where indicated on the plat for the construction, operation and maintenance of public utility lines above and beneath the surface of the ground and where necessary are for the construction, operation and maintenance of service connections to adjacent lots and lands and for storm drainage. Said easements are also reserved for use as hiking and riding trails by members of the Hide-A-Way Hills Club, and, if so noted, for driveway purposes to adjacent lots or for general use.

IN WITNESS THEREOF, HIDE-A-WAY HILLS, INC. an Ohio Corporation, by F.M. DONELSON, President, has hereunto set his hand this _____ day of _____, 1970.

WITNESSES

 F.M. DONELSON President

STATE OF OHIO
 COUNTY OF HOICKING 33

Before me, a Notary Public, in and for said County personally came F.M. DONELSON President of HIDE-A-WAY HILLS, INC. who acknowledged the signing of the foregoing certificate to be his voluntary act and deed and the voluntary corporate act and deed of said Corporation for the uses and purposes therein expressed.

IN WITNESS WHEREOF, I have hereunto set my hand and affixed my official seal this 4th day of December, 1970.

My Commission Expires _____ Notary Public, State of Ohio

No Roads dedicated for public use.
 Approved this 15th day of Dec., 1970. By George A. Tuma Hocking County Engineer

This is to certify that the Board of County Commissioners of Hocking County, Ohio, did on the _____ day of _____, 1970, at a regular session of said Board, approve the plat hereon for the uses and purposes stated therein.

Wilma Ganoy
 Clerk of Board

Otto G. Shaw Grant Smith

Ernest C. Shull
 BOARD OF HOCKING COUNTY COMMISSIONERS

Approved this 14th day of DECEMBER, 1970. By Donald A. Roberts
 Hocking County District Board of Health

Transferred on the tax duplicate this 14th day of Dec., 1970. Edward A. Myers
 Auditor, Hocking County, Ohio

Received for Record this 15th day of December, 1970. at 10:48 AM Esther Carpenter
 Recorder, Hocking County, Ohio

Recorded this 15th day of December, 1970. in Plat Book E, Page 4

Fee \$10.00 File No. 7800

SURVEYED & PLATTED BY
HIDE-A-WAY HILLS ENGINEERING DEPT.
 HIDE-A-WAY HILLS OHIO 43107
 ○ = IRON PIN Δ = STONE SCALE 1"=100'

We do hereby certify that we have surveyed the above premises and prepared the attached plat and that said plat is correct.

All dimensions are shown in feet and decimal parts thereof. Dimensions on curves are chord measurements.

By _____
 Registered Surveyor # _____