


# HIDE-A-WAY HILLS

## SECTION No 60A

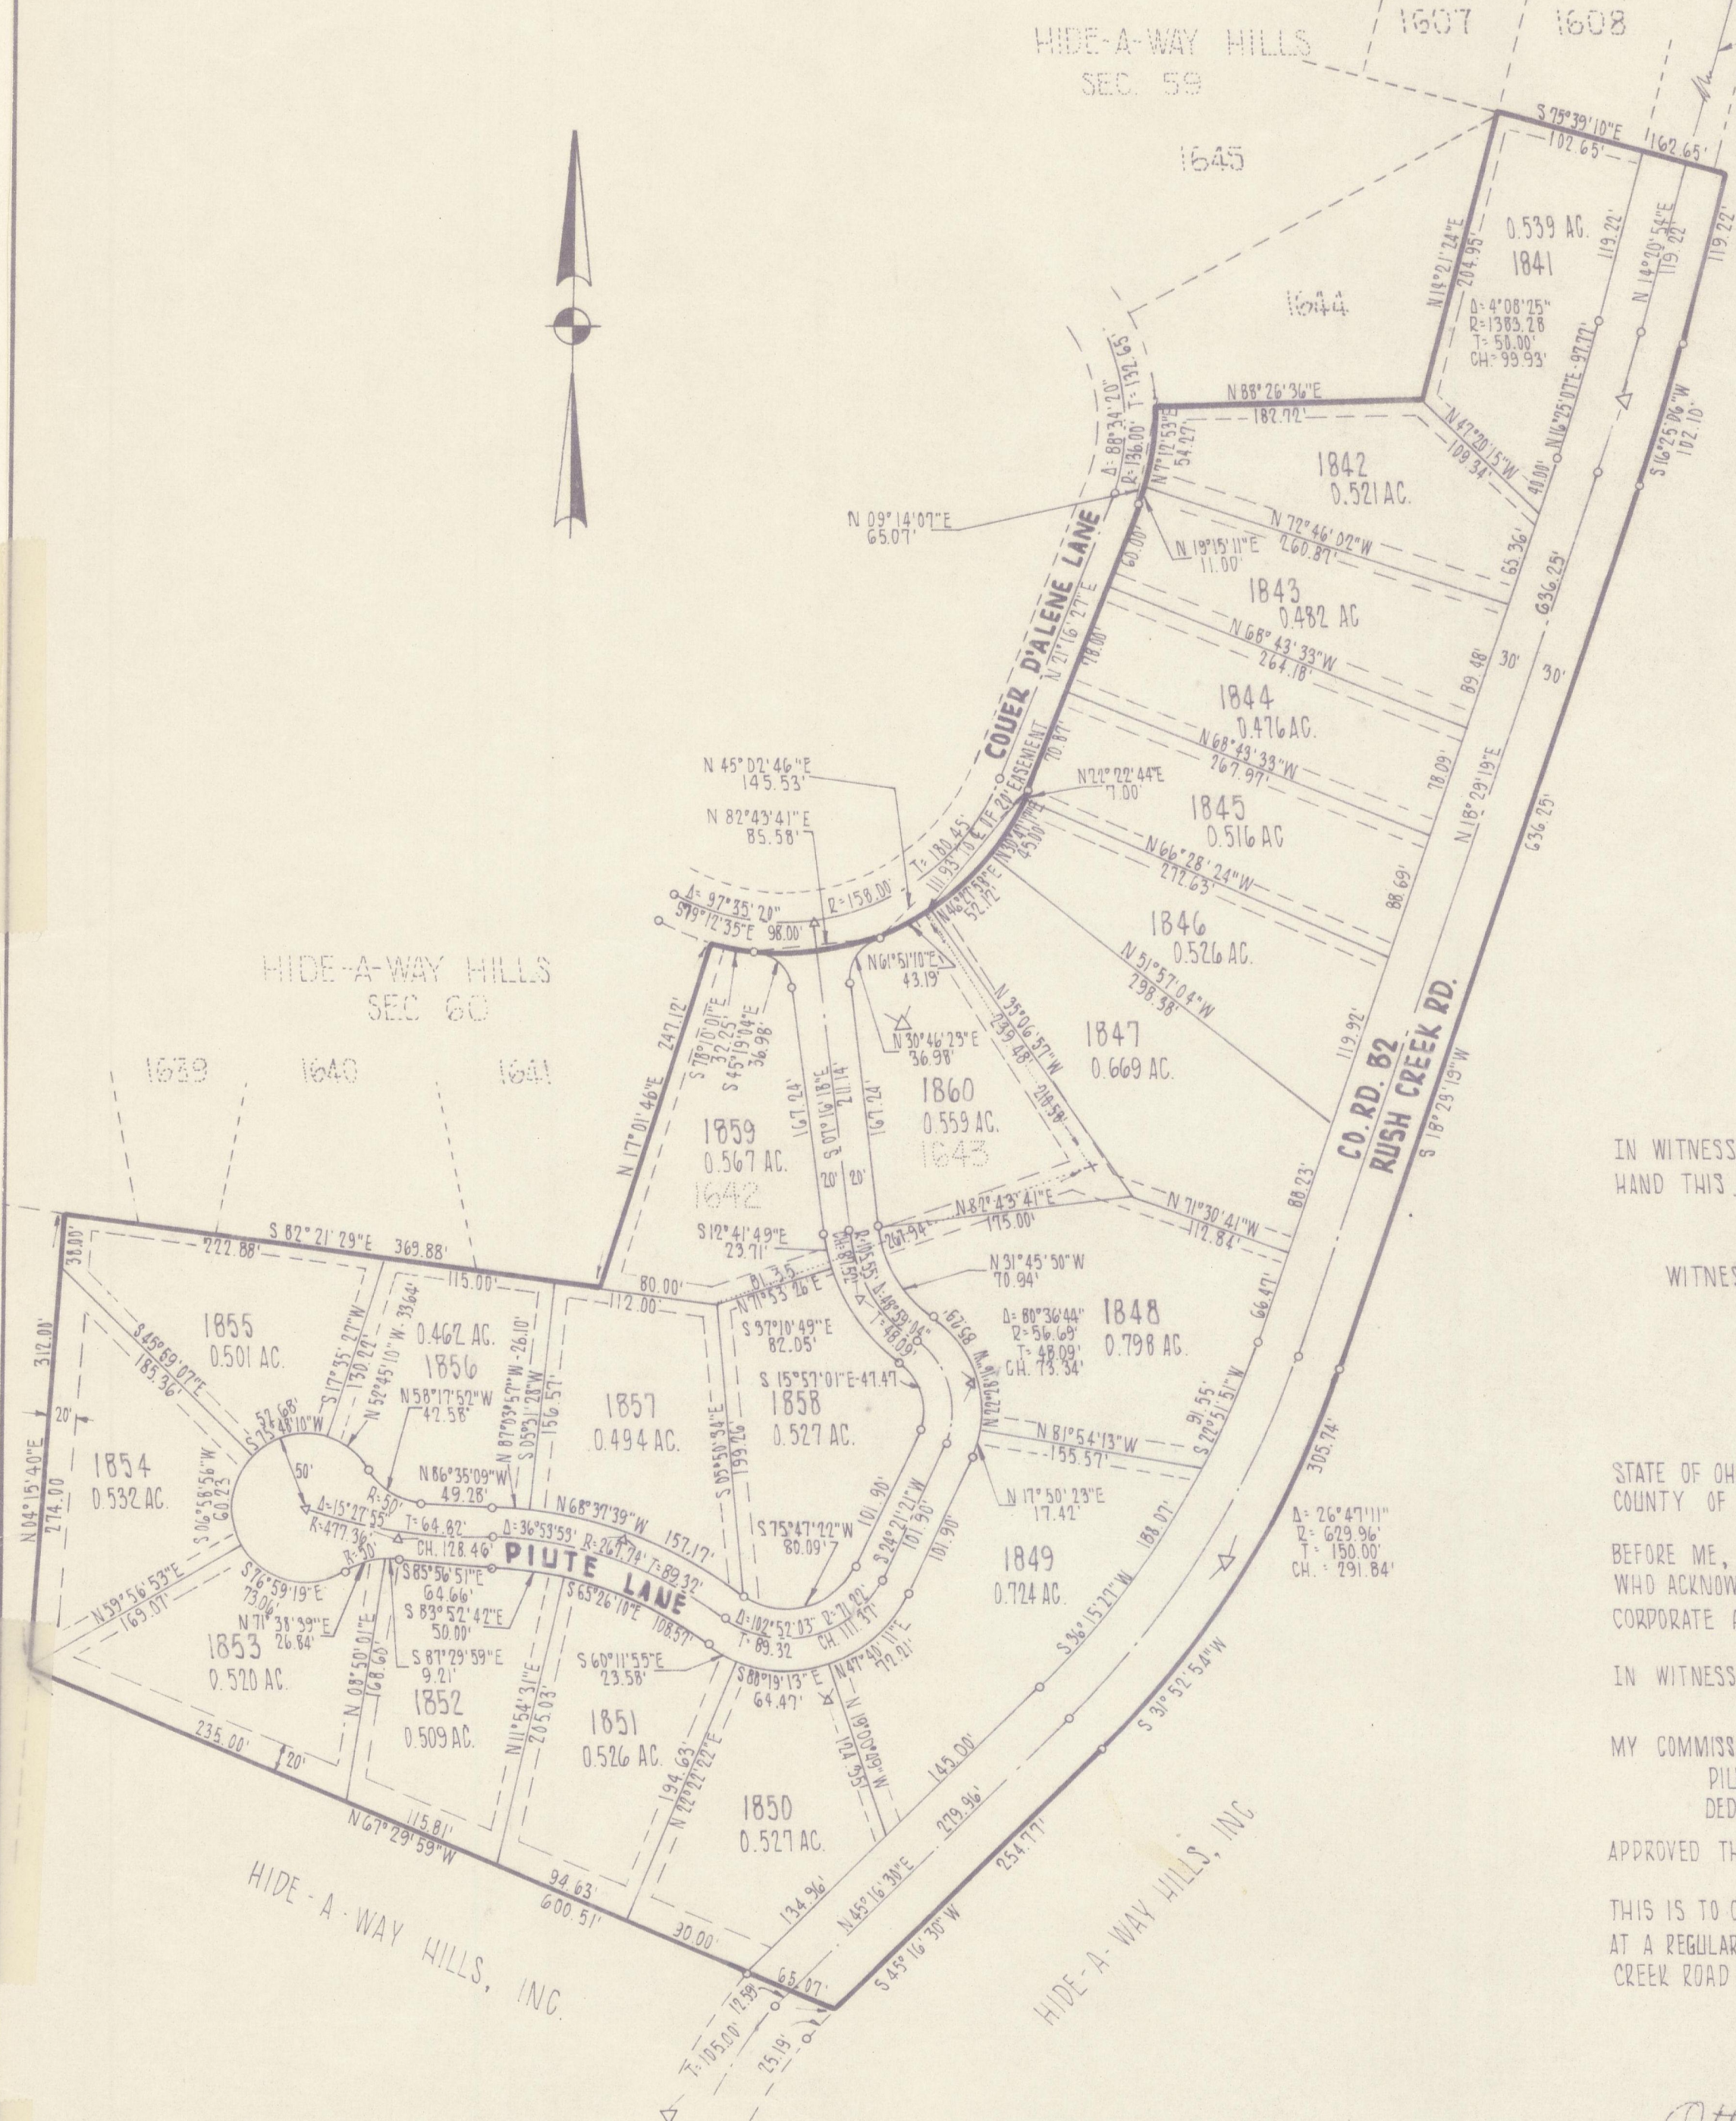

SITUATE IN THE STATE OF OHIO, COUNTY OF HOCKING, TOWNSHIP OF MARION, TOWNSHIP 15 NORTH, RANGE 17 WEST, SECTION 7, UNITED STATES CONGRESS LANDS AND BEING ALL OF LOTS NUMBERED 1642 AND 1643 OF HIDE-A-WAY HILLS, SECTION No 60, OF RECORD IN PLAT BOOK F, PAGE 4, RECORDERS OFFICE, HOCKING COUNTY, OHIO, AND 13.762 ACRES OUT OF A TRACT OF LAND WHICH, TOGETHER WITH SAID LOTS NUMBERED 1642 AND 1643 WERE CONVEYED TO HIDE-A-WAY HILLS, INC. BY DEED OF RECORD IN DEED BOOK 132, PAGE 67, RECORDERS OFFICE, HOCKING COUNTY, OHIO.

EASEMENTS ARE RESERVED WHERE INDICATED ON THE PLAT FOR THE CONSTRUCTION, OPERATION AND MAINTENANCE OF PUBLIC UTILITY LINES ABOVE AND BENEATH THE SURFACE OF THE GROUND, AND WHERE NECESSARY ARE FOR THE CONSTRUCTION, OPERATION AND MAINTENANCE OF SERVICE CONNECTIONS TO ADJACENT LOTS AND LANDS AND FOR STORM DRAINAGE. SAID EASEMENTS ARE ALSO RESERVED FOR USE AS HIKING AND RIDING TRAILS BY MEMBERS OF THE HIDE-A-WAY HILLS CLUB, AND FOR GENERAL USE. EASEMENTS PREVIOUSLY RESERVED ON THE ABOVE MENTIONED LOTS 1642 AND 1643 ARE HEREWITH ABANDONED AND RELEASED FROM ALL PREVIOUS RESERVATIONS AND ARE REPLACED BY, OR RELOCATED, AS DELINEATED AND DIMENSIONED ON THE PLAT HEREON.

THE UNDERSIGNED HIDE-A-WAY HILLS, INC. AN OHIO CORPORATION, BY F.M. DONELSON, PRESIDENT, DULY AUTHORIZED IN THE PREMISES, DOES HEREBY CERTIFY THAT THE PLAT HEREON CORRECTLY REPRESENTS ITS "HIDE-A-WAY HILLS, SECTION 60A," A SUBDIVISION OF LOTS NUMBERED 1841 THROUGH 1860 INCLUSIVE, AND DOES HEREBY ACCEPT THIS PLAN OF SAME AND DEDICATES TO PUBLIC USE, AS SUCH, RUSH CREEK ROAD SHOWN HEREIN AND NOT HERETOFORE DEDICATED.

IN WITNESS THEREOF, HIDE-A-WAY HILLS, INC. AN OHIO CORPORATION BY F.M. DONELSON PRESIDENT, HAS HEREUNTO SET HIS HAND THIS 22 DAY OF JUNE, 1971

WITNESSES  
*John A. Hilliard*  
*Robert J. ...*  
 F.M. DONELSON PRESIDENT

STATE OF OHIO  
 COUNTY OF FRANKLIN SS  
 BEFORE ME, A NOTARY PUBLIC IN AND FOR SAID COUNTY PERSONALLY CAME F.M. DONELSON, PRESIDENT OF HIDE-A-WAY HILLS INC., WHO ACKNOWLEDGED THE SIGNING OF THE FOREGOING CERTIFICATE TO BE HIS VOLUNTARY ACT AND DEED AND THE VOLUNTARY CORPORATE ACT AND DEED OF SAID CORPORATION FOR THE USES AND PURPOSES THEREIN EXPRESSED.

IN WITNESS WHEREOF, I HAVE HEREUNTO SET MY HAND AND AFFIXED MY OFFICIAL SEAL THIS 22 DAY OF JUNE, 1971

MY COMMISSION EXPIRES NO EXPIRATION DATE  
 PIUTE LANE NOT DEDICATED FOR PUBLIC USE  
 APPROVED THIS 23 DAY OF JUNE, 1971  
*George A. ...*  
 HOCKING COUNTY ENGINEER

THIS IS TO CERTIFY THAT THE BOARD OF COUNTY COMMISSIONERS OF HOCKING COUNTY, OHIO DID ON THE 23 DAY OF JUNE, 1971, AT A REGULAR SESSION OF SAID BOARD, APPROVE THE PLAT HEREON FOR THE USES AND PURPOSES STATED THEREIN AND THE RUSH CREEK ROAD DEDICATED TO PUBLIC USE IS HEREBY ACCEPTED AS SUCH FOR THE COUNTY OF HOCKING, STATE OF OHIO.

*Wilma Gausoy*  
 CLERK OF BOARD  
*Otto A. Shaw*  
*Arvid Smith*  
*James R. McPain*  
 BOARD OF HOCKING COUNTY COMMISSIONERS

APPROVED THIS 23 DAY OF JUNE, 1971 BY *Charles ...*  
 HOCKING COUNTY DISTRICT BOARD OF HEALTH

TRANSFERRED ON THE TAX DUPLICATE THIS 23 DAY OF JUNE, 1971 *Leonard A. ...*  
 AUDITOR HOCKING COUNTY, OHIO

RECEIVED FOR RECORD THIS 23 DAY OF JUNE, 1971 AT 11:41 AM *Esther ...*  
 RECORDER HOCKING COUNTY, OHIO

RECORDED THIS 23 DAY OF JUNE, 1971 IN PLAT BOOK F, PAGE 7


FEES \$10.00 FILE No. 9182

WE DO HEREBY CERTIFY THAT WE HAVE SURVEYED THE ABOVE PREMISES AND PREPARED THE ATTACHED PLAT AND THAT SAID PLAT IS CORRECT.

ALL DIMENSIONS ARE SHOWN IN FEET AND DECIMAL PARTS THEREOF. DIMENSIONS ON CURVES ARE CHORD MEASUREMENTS. ALL CORNER RADII ARE 30.00' UNLESS OTHERWISE NOTED. ALL EASEMENTS ARE 10.00' IN WIDTH UNLESS OTHERWISE NOTED.  
 O = IRON PIN SCALE 1" = 100'

NOTE:  
 AREAS ARE THIS:

LOTS	10.994 AC.
PIUTE LANE	0.816 AC.
RUSH CREEK RD.	1.952 AC.
TOTAL	13.762 AC.

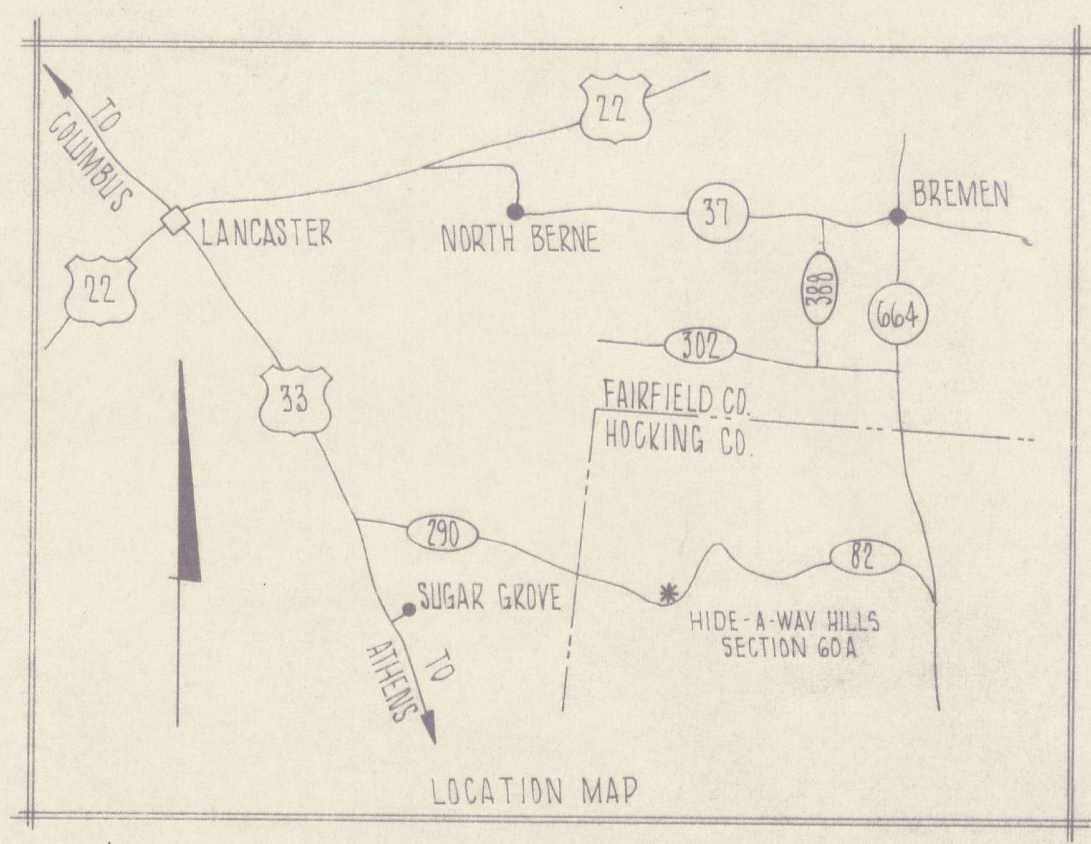

THE THOMAS ENGINEERING & SURVEYING CO.  
 3803 SULLIVANT AVE. ORDER No. 447-71 COLUMBUS, OHIO  
*Lawrence ...*  
 REGISTERED SURVEYOR # 5351