

HIDE-A-WAY HILLS

FAIRFIELD CO
66


SECTION NO. 66

SITUATE IN THE STATE OF OHIO, COUNTY OF FAIRFIELD, TOWNSHIP OF RUSH CREEK, TOWN 16 NORTH, RANGE 17 WEST, SOUTHEAST QUARTER OF SECTION 31, CONGRESS LANDS AND BEING 31.91 ACRES OUT OF A TRACT OF LAND CONVEYED TO HIDE-A-WAY HILLS INC. BY DEED OF RECORD IN DEED BOOK 391, PAGE 38, RECORDER'S OFFICE, FAIRFIELD COUNTY, OHIO

EASEMENTS ARE RESERVED WHERE INDICATED ON THE PLAT FOR THE CONSTRUCTION, OPERATION AND MAINTENANCE OF PUBLIC UTILITY LINES ABOVE AND BENEATH THE SURFACE OF THE GROUND, AND WHERE NECESSARY ARE FOR THE CONSTRUCTION, OPERATION AND MAINTENANCE OF SERVICE CONNECTIONS TO ADJACENT LOTS AND LANDS AND FOR STORM DRAINAGE. SAID EASEMENTS ARE ALSO RESERVED FOR USE AS HIKING AND RIDING TRAILS BY MEMBERS OF HIDE-A-WAY HILLS CLUB AND FOR GENERAL USE.

THE UNDERSIGNED HIDE-A-WAY HILLS, INC. AN OHIO CORPORATION, BY D.J. ELLIOTT, EXEC. VICE-PRES. DULY AUTHORIZED IN THE PREMISES, DOES HEREBY CERTIFY THAT THE PLAT HEREON CORRECTLY REPRESENTS ITS "HIDE-A-WAY HILLS, SECTION 66," A SUBDIVISION OF LOTS NUMBERED 1923 THROUGH 1943 INCLUSIVE AND LOTS NUMBERED 1883 THROUGH 1890 INCLUSIVE AND LOTS NUMBERED 1854, 1855, 2093, 2094, AND DOES HEREBY ACCEPT THIS PLAN OF SAME.

IN WITNESS THERE OF, HIDE-A-WAY HILLS INC. AN OHIO CORPORATION, BY D.J. ELLIOTT, EXEC. VICE-PRES. HAS HEREUNTO SET HIS HAND THIS 9 DAY OF March, 1972

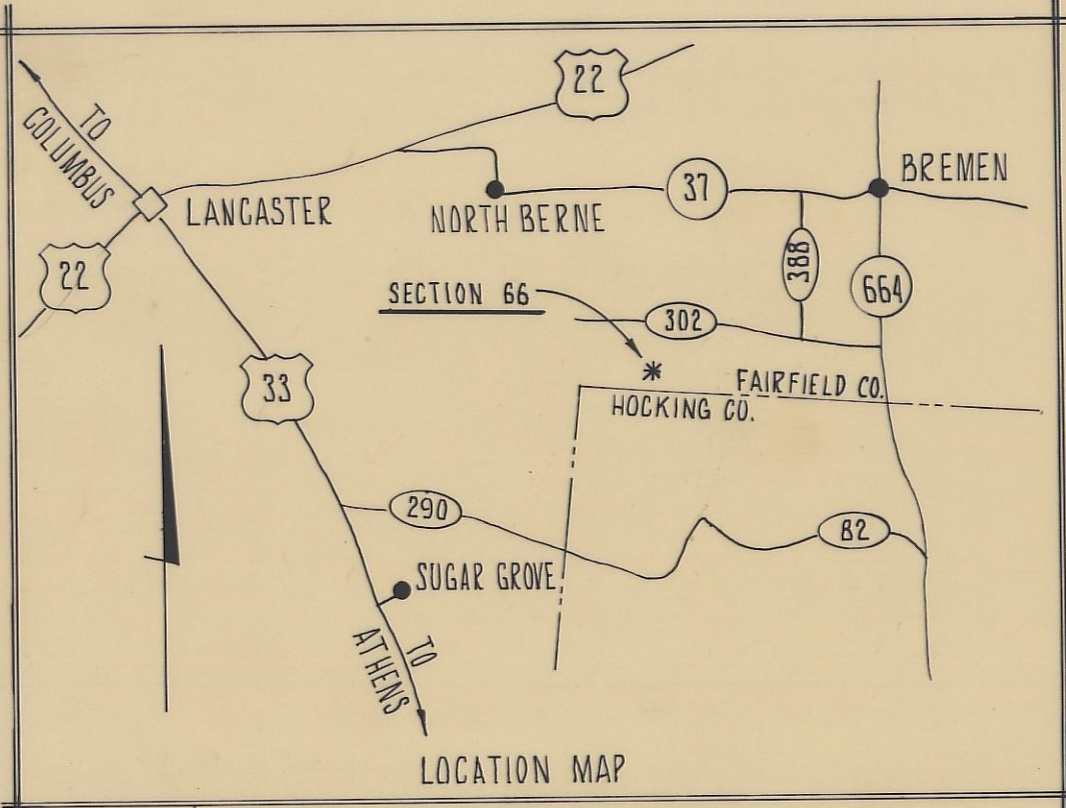

WITNESSES D.J. Elliott Ray Kilkenny
D.J. ELLIOTT, EXEC. VICE-PRESIDENT

STATE OF OHIO
COUNTY OF FAIRFIELD SS

BEFORE ME, A NOTARY PUBLIC IN AND FOR SAID COUNTY PERSONALLY CAME D.J. ELLIOTT, EXEC. VICE-PRES OF HIDE-A-WAY HILLS, INC. WHO ACKNOWLEDGED THE SIGNING OF THE FOREGOING CERTIFICATE TO BE HIS VOLUNTARY ACT AND DEED AND THE VOLUNTARY CORPORATE ACT AND DEED OF SAID CORPORATION FOR THE USES AND PURPOSES THEREIN EXPRESSED.

IN WITNESS WHEREOF, I HAVE HEREUNTO SET MY HAND AND AFFIXED MY OFFICIAL SEAL THIS 9 DAY OF March, 1972

FUTURE MY COMMISSION EXPIRES March 18, 1975

Gertrude Emburgus
NOTARY PUBLIC, STATE OF OHIO

APPROVED THIS 4th DAY OF April, 1972
MOOSEJAW CT., BEAVER LANE, WOLVERINE DRIVE, BADGER COURT, AND TAOS LANE NOT DEDICATED FOR PUBLIC USE
THIS IS TO CERTIFY THAT THE BOARD OF COUNTY COMMISSIONERS OF FAIRFIELD COUNTY OHIO DID ON THE 4 DAY OF April, 1972 AT A REGULAR SESSION OF SAID BOARD APPROVE THE PLAT HEREON FOR THE USES AND PURPOSES STATED THEREIN.

Paul W. Adams
CLERK OF BOARD

Donald S. Kauffman Richard Beards
BOARD OF FAIRFIELD COUNTY COMMISSIONERS

APPROVED THIS 28th DAY OF March, 1972 BY Stephen P. Hodson
FAIRFIELD COUNTY DISTRICT BOARD OF HEALTH

TRANSFERRED ON THE TAX DUPLICATE THIS 6th DAY OF April, 1972
Neil M. Waldwin
AUDITOR, FAIRFIELD COUNTY, OHIO

RECEIVED FOR RECORD THIS 6th DAY OF April, 1972 AT 10:32 AM
Paul W. Adams
RECORDER, FAIRFIELD COUNTY, OHIO


RECORDED THIS 6th DAY OF April, 1972 IN PLAT BOOK 10, PAGE 38

FEE 8.65 FILE N° 36485 Copy

WE DO HEREBY CERTIFY THAT WE HAVE SURVEYED THE ABOVE PREMISES AND PREPARED THE ATTACHED PLAT AND THAT SAID PLAT IS CORRECT.

ALL DIMENSIONS ARE SHOWN IN FEET AND DECIMAL PARTS THEREOF. DIMENSIONS ON CURVES ARE CHORD MEASUREMENTS. ALL CORNER RADII ARE 30.00' UNLESS OTHERWISE NOTED. ALL EASEMENTS ARE 10.00' IN WIDTH UNLESS OTHERWISE NOTED

SCALE 1"=100'

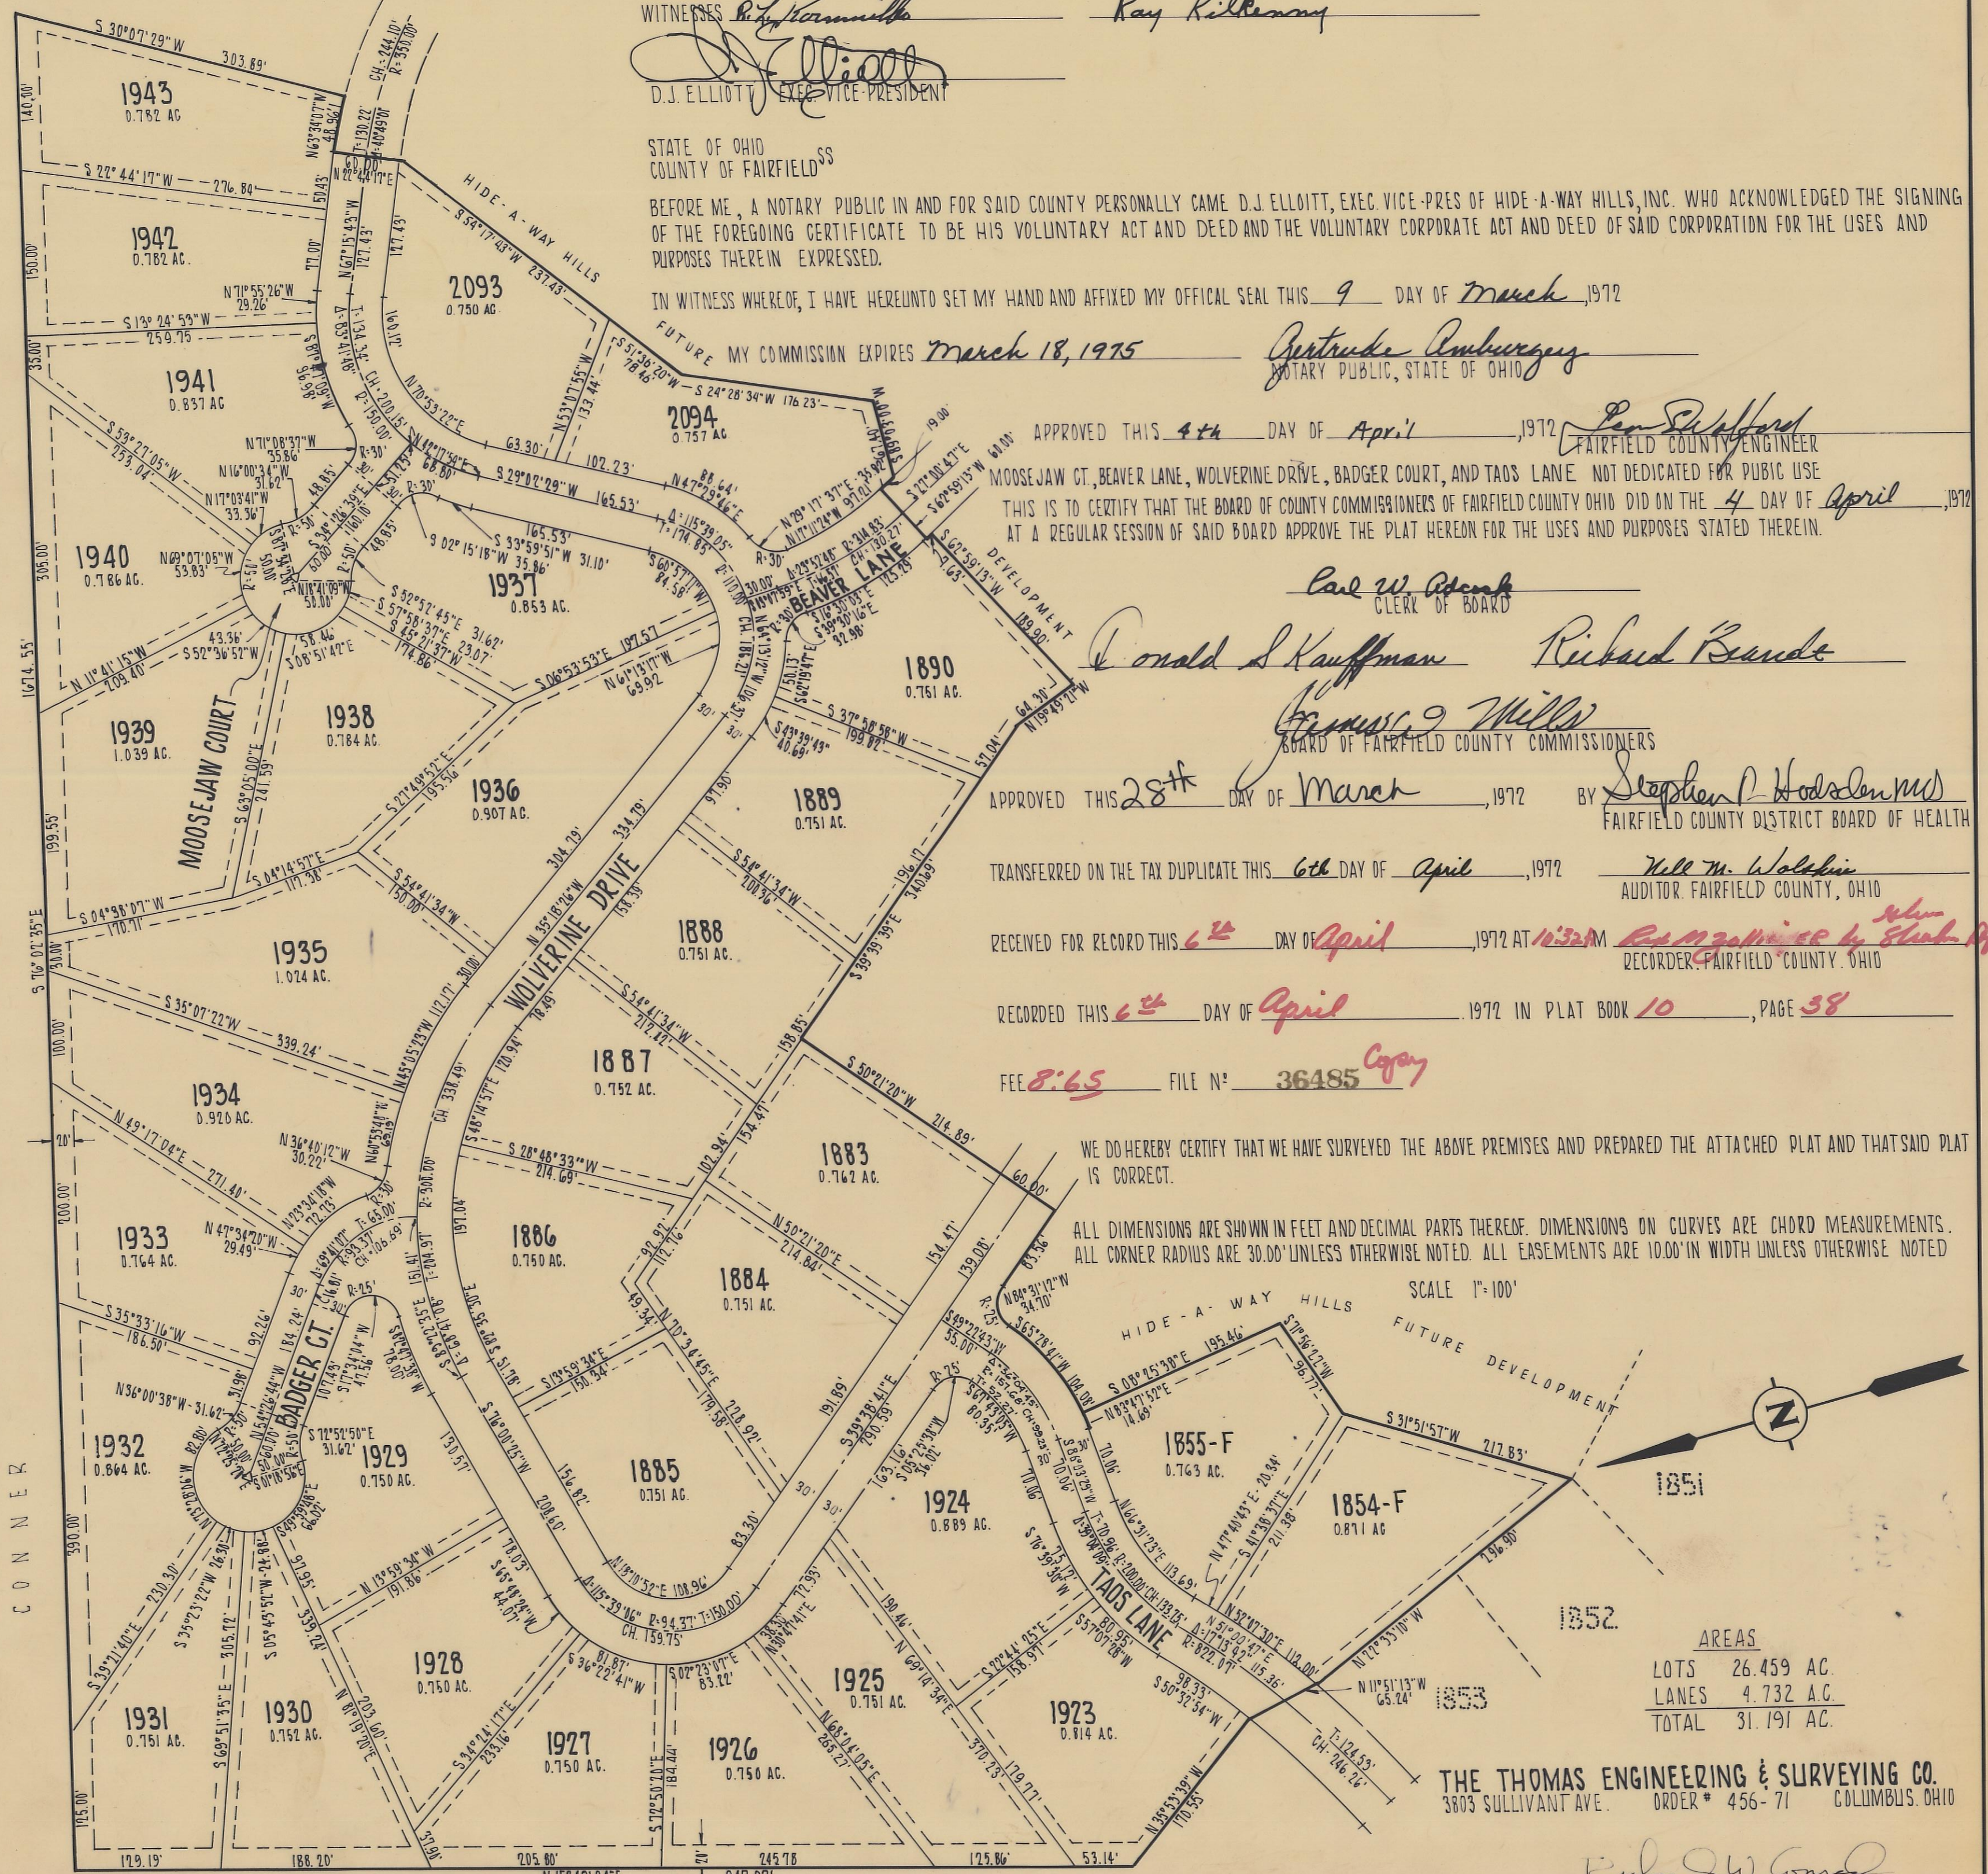

AREAS

LOTS	26.459 AC.
LANES	4.732 AC.
TOTAL	31.191 AC.

THE THOMAS ENGINEERING & SURVEYING CO.
3803 SULLIVANT AVE. ORDER # 456-71 COLUMBUS, OHIO

Richard W. Conrad
REGISTERED SURVEYOR G1014