
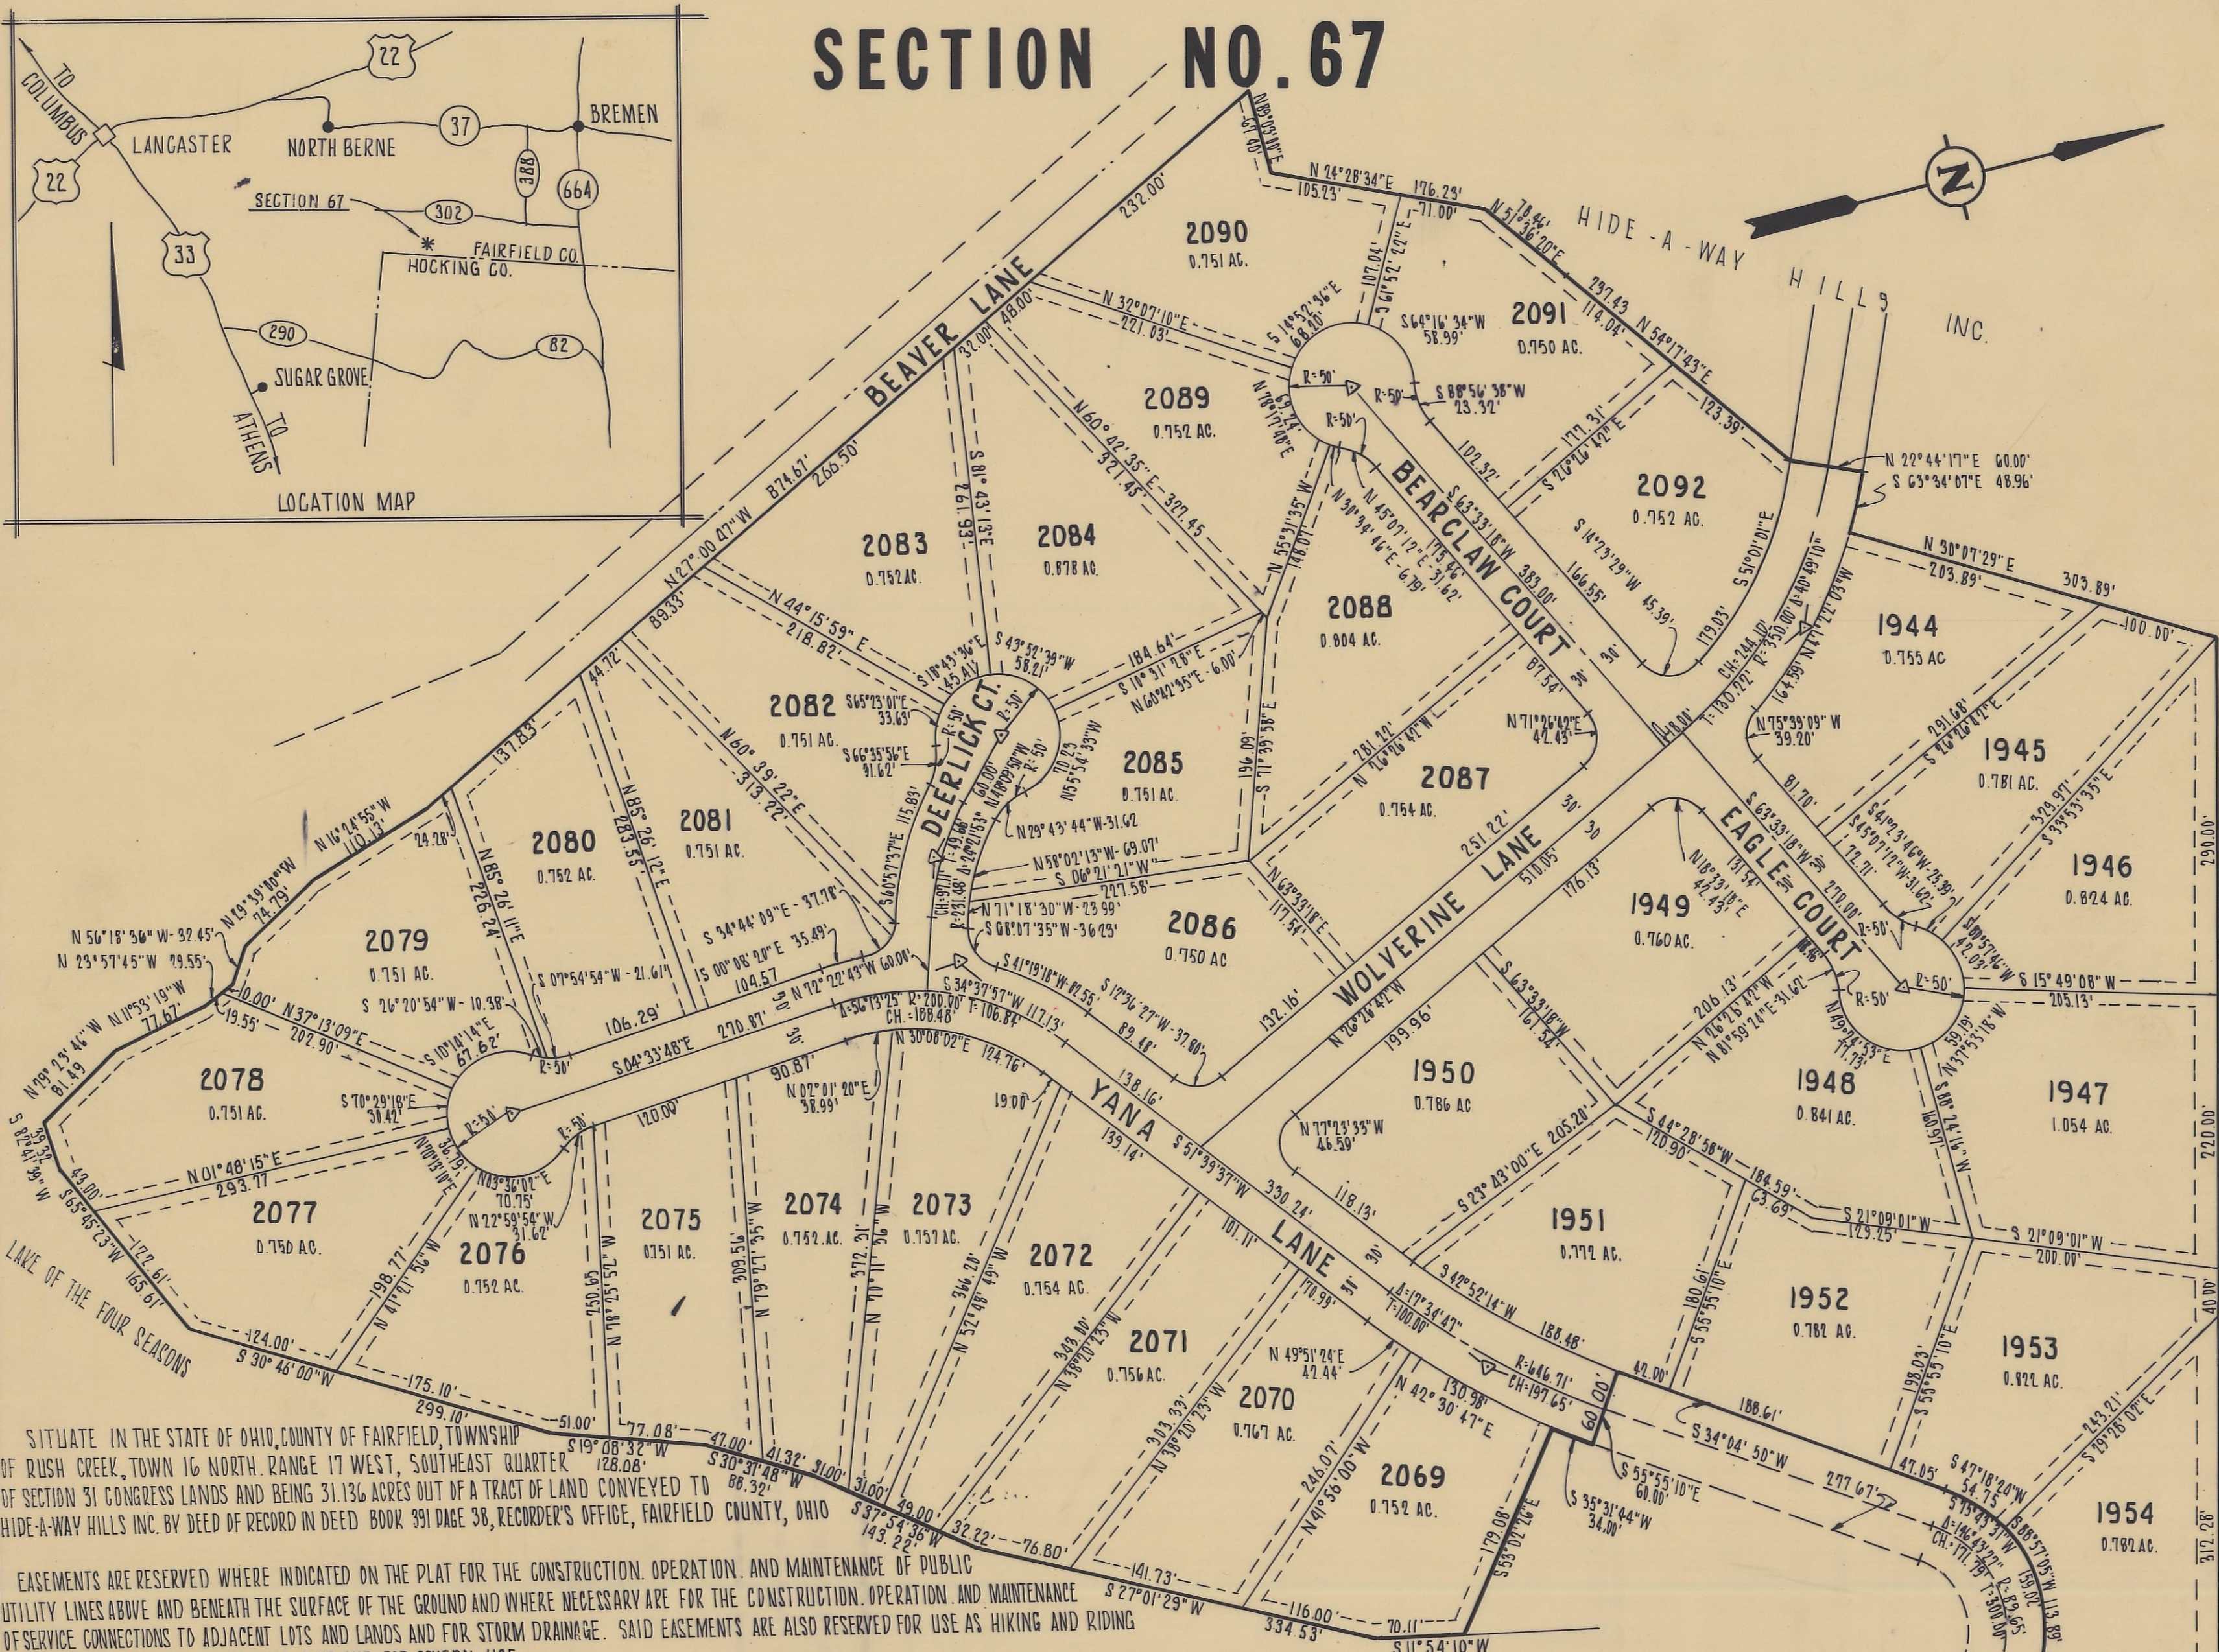


HIDE-A-WAY HILLS

FAIRFIELD CO. 67

SECTION NO. 67

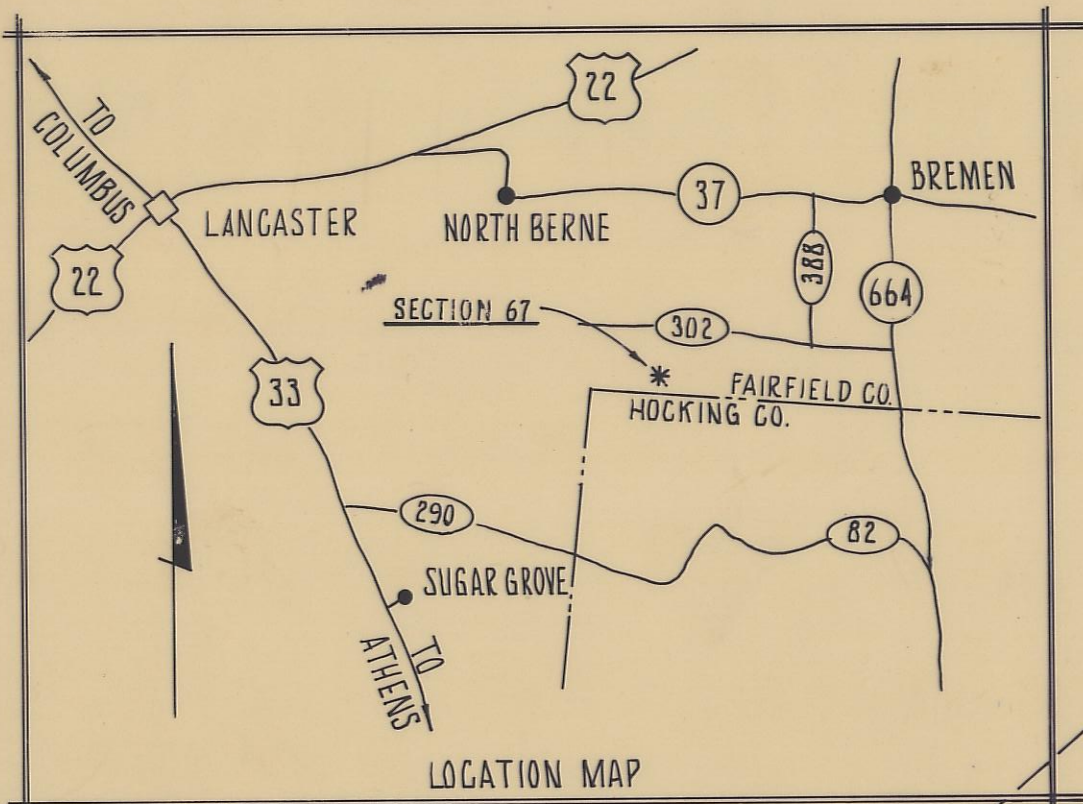

SITUATE IN THE STATE OF OHIO, COUNTY OF FAIRFIELD, TOWNSHIP OF RUSH CREEK, TOWN 16 NORTH, RANGE 17 WEST, SOUTHEAST QUARTER OF SECTION 31 CONGRESS LANDS AND BEING 31.136 ACRES OUT OF A TRACT OF LAND CONVEYED TO HIDE-A-WAY HILLS INC. BY DEED OF RECORD IN DEED BOOK 391 PAGE 38, RECORDER'S OFFICE, FAIRFIELD COUNTY, OHIO

EASEMENTS ARE RESERVED WHERE INDICATED ON THE PLAT FOR THE CONSTRUCTION, OPERATION, AND MAINTENANCE OF PUBLIC UTILITY LINES ABOVE AND BENEATH THE SURFACE OF THE GROUND AND WHERE NECESSARY ARE FOR THE CONSTRUCTION, OPERATION, AND MAINTENANCE OF SERVICE CONNECTIONS TO ADJACENT LOTS AND LANDS AND FOR STORM DRAINAGE. SAID EASEMENTS ARE ALSO RESERVED FOR USE AS HIKING AND RIDING BY MEMBERS OF THE HIDE-A-WAY HILLS CLUB AND FOR GENERAL USE.

THE UNDERSIGNED HIDE-A-WAY HILLS INC. AN OHIO CORPORATION BY D.J. ELLIOTT EXEC. VICE-PRES. DULY AUTHORIZED IN THE PREMISES, DOES HEREBY CERTIFY THAT THE PLAT HEREON CORRECTLY REPRESENTS ITS "HIDE-A-WAY HILLS, SECTION NO. 67" A SUBDIVISION OF LOTS NUMBERED 1944 THROUGH 1954 INCLUSIVE AND LOTS NUMBERED 2069 THROUGH 2092 INCLUSIVE, AN DOES HEREBY ACCEPT THIS PLAN OF SAME.

LOTS	27,200 AC.
LANES	9,936 AC.
TOTAL	31,136 AC.

IN WITNESS THERE OF HIDE-A-WAY HILLS INC. AN OHIO CORPORATION BY D.J. ELLIOTT EXEC. VICE-PRES. HAS HEREUNTO SET HIS HAND THIS 9 DAY OF MARCH, 1972

APPROVED THIS 28th DAY OF MARCH, 1972 BY Stephen R. Hodsdon MD
FAIRFIELD COUNTY DISTRICT BOARD OF HEALTH

WITNESSES R.L. Kammilla
Ray Kilbenny
D.J. ELLIOTT EXEC. VICE-PRESIDENT

TRANSFERRED ON THE TAX DUPLICATE THIS 6th DAY OF April, 1972
Will M. Wolak
AUDITOR, FAIRFIELD COUNTY, OHIO

STATE OF OHIO
COUNTY OF FAIRFIELD SS

RECEIVED FOR RECORD THIS 6th DAY OF April, 1972 AT 72 M Ray M. Zollinger
RECORDER, FAIRFIELD COUNTY, OHIO

BEFORE ME, A NOTARY PUBLIC IN AND FOR SAID COUNTY PERSONALLY CAME D.J. ELLIOTT EXEC. VICE PRES OF HIDE-A-WAY HILLS, INC. WHO ACKNOWLEDGED THE SIGNING OF THE FOREGOING CERTIFICATE TO BE HIS VOLUNTARY ACT AND DEED AND THE VOLUNTARY CORPORATE ACT AND DEED OF SAID CORPORATION FOR THE USES AND PURPOSES THEREIN EXPRESSED.

RECORDED THIS 6th DAY OF April, 1972 IN PLAT BOOK 10, PAGE 39

IN WITNESS WHEREOF, I HAVE HEREUNTO SET MY HAND AND AFFIXED MY OFFICIAL SEAL 9 DAY OF MARCH, 1972

FEE 8.65 FILE NO. 36486 Copy

MY COMMISSION EXPIRES March 18, 1975
Justine Amburg
NOTARY PUBLIC, STATE OF OHIO

WE DO HEREBY CERTIFY THAT WE HAVE SURVEYED THE ABOVE PREMISES AND PREPARED THE ATTACHED PLAT AND THAT SAID PLAT IS CORRECT

APPROVED THIS 4th DAY OF April, 1972
Paul Wolford
FAIRFIELD COUNTY ENGINEER

ALL DIMENSIONS ARE SHOWN IN FEET AND DECIMAL PARTS THEREOF. DIMENSIONS ON CURVES ARE CHORD MEASUREMENTS. ALL CORNER RADII ARE 30.00' UNLESS OTHERWISE NOTED. ALL EASEMENTS ARE 10.00' IN WIDTH UNLESS OTHERWISE NOTED.
SCALE 1"=100'

YANA LANE, WOLVERINE LANE, BEARCLAW CT. AND EAGLE CT NOT DEDICATED FOR PUBLIC USE
THIS IS TO CERTIFY THAT THE BOARD OF COUNTY COMMISSIONERS OF FAIRFIELD COUNTY OHIO DID ON THE 4 DAY OF April, 1972, AT A REGULAR SESSION OF SAID BOARD APPROVE THE PLAT HEREON FOR THE USES AND PURPOSES STATED THEREIN.

Carl W. Adcock
CLERK OF BOARD
Donald S. Kauffman Richard Brandt
James W. Mills
BOARD OF FAIRFIELD COUNTY COMMISSIONERS

THE THOMAS ENGINEERING & SURVEYING CO.
3803 SULLIVANT AVE. ORDER# 456-71 COLUMBUS, OHIO
Richard W. Conrad
REGISTERED SURVEYOR