


HIDE-A-WAY HILLS

SECTION N° 70

FAIRFIELD CO.

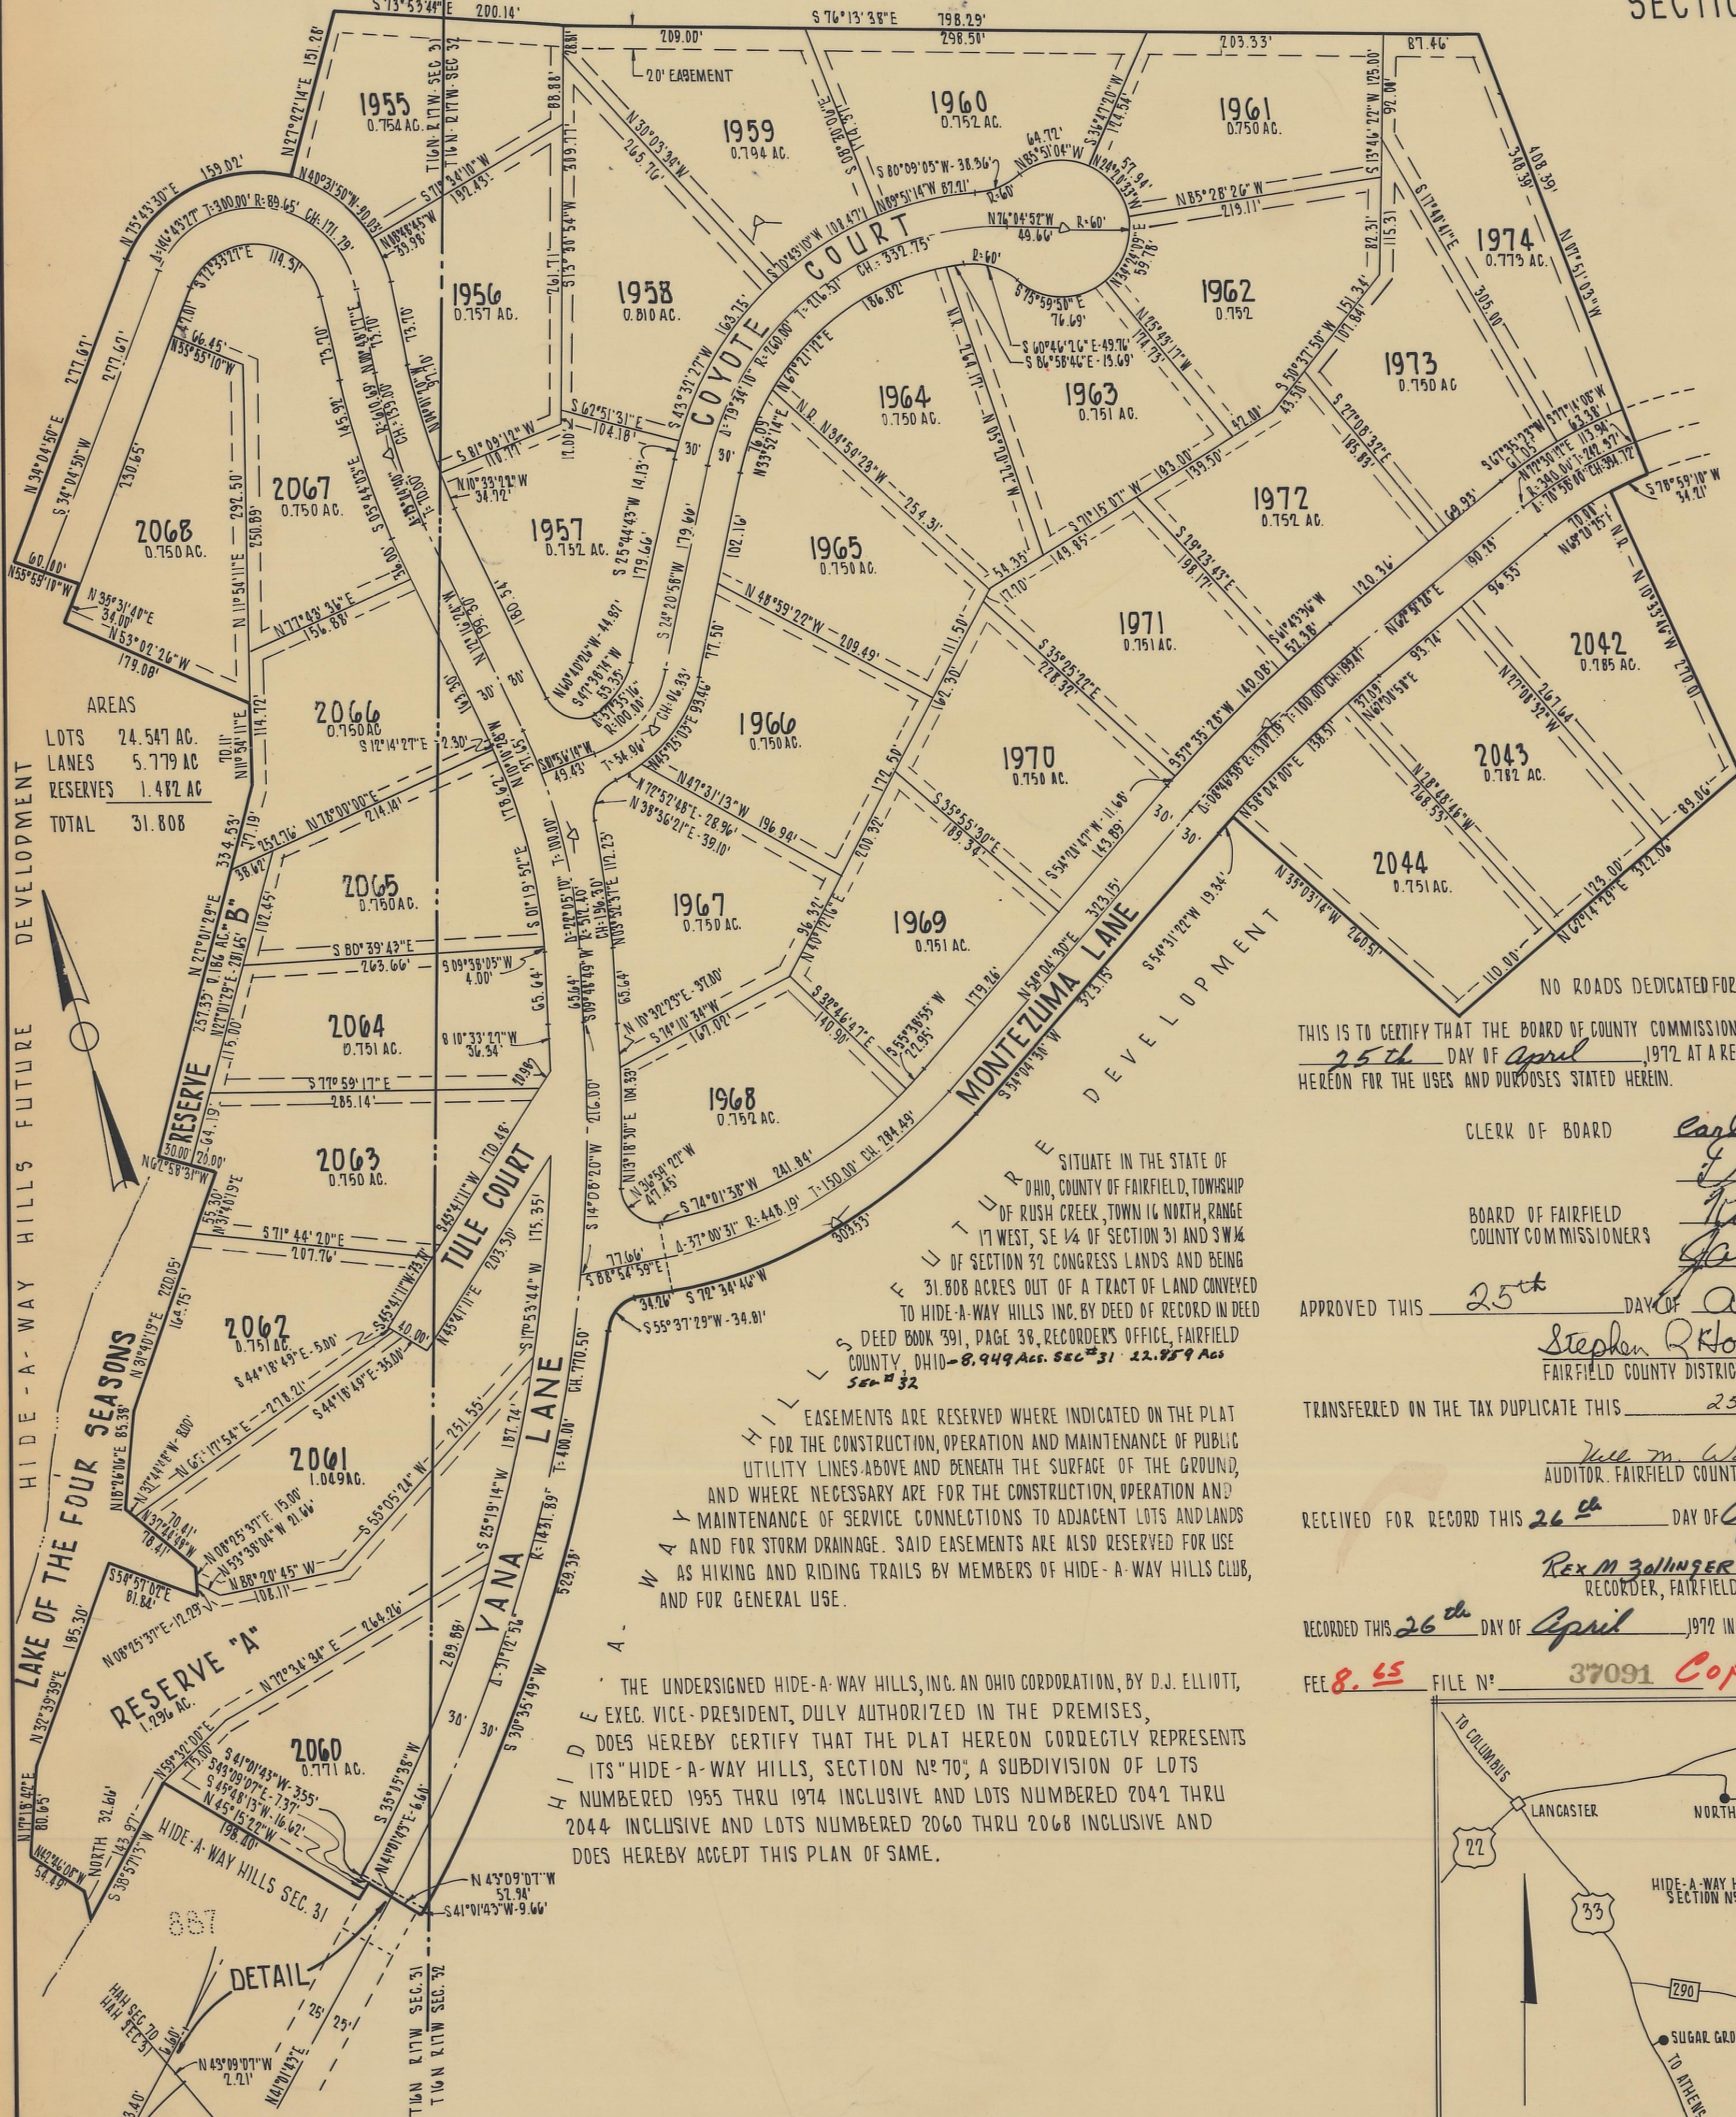

AREAS

LOTS	24.547 AC.
LANES	5.779 AC.
RESERVES	1.482 AC.
TOTAL	31.808

THIS IS TO CERTIFY THAT THE BOARD OF COUNTY COMMISSIONERS OF FAIRFIELD COUNTY OHIO DID ON THE 25th DAY OF April, 1972 AT A REGULAR SESSION OF SAID BOARD APPROVE THE PLAT HEREON FOR THE USES AND PURPOSES STATED HEREIN.


CLERK OF BOARD Earl W. Adcock
 BOARD OF FAIRFIELD COUNTY COMMISSIONERS
Donald S. Kauffman
Richard B. Brant
James C. Mills

APPROVED THIS 25th DAY OF April, 1972
Stephen R. Holsden M.D.
 FAIRFIELD COUNTY DISTRICT BOARD OF HEALTH

TRANSFERRED ON THE TAX DUPLICATE THIS 25th DAY OF April, 1972

RECEIVED FOR RECORD THIS 26th DAY OF April, 1972 AT 9:40 AM
Rex M. Zollinger by Aileen Steinhilber
 RECORDER, FAIRFIELD COUNTY, OHIO

RECORDED THIS 26th DAY OF April, 1972 IN PLAT BOOK 10 PAGE 44
 FEE 8.55 FILE N° 37091 Copy

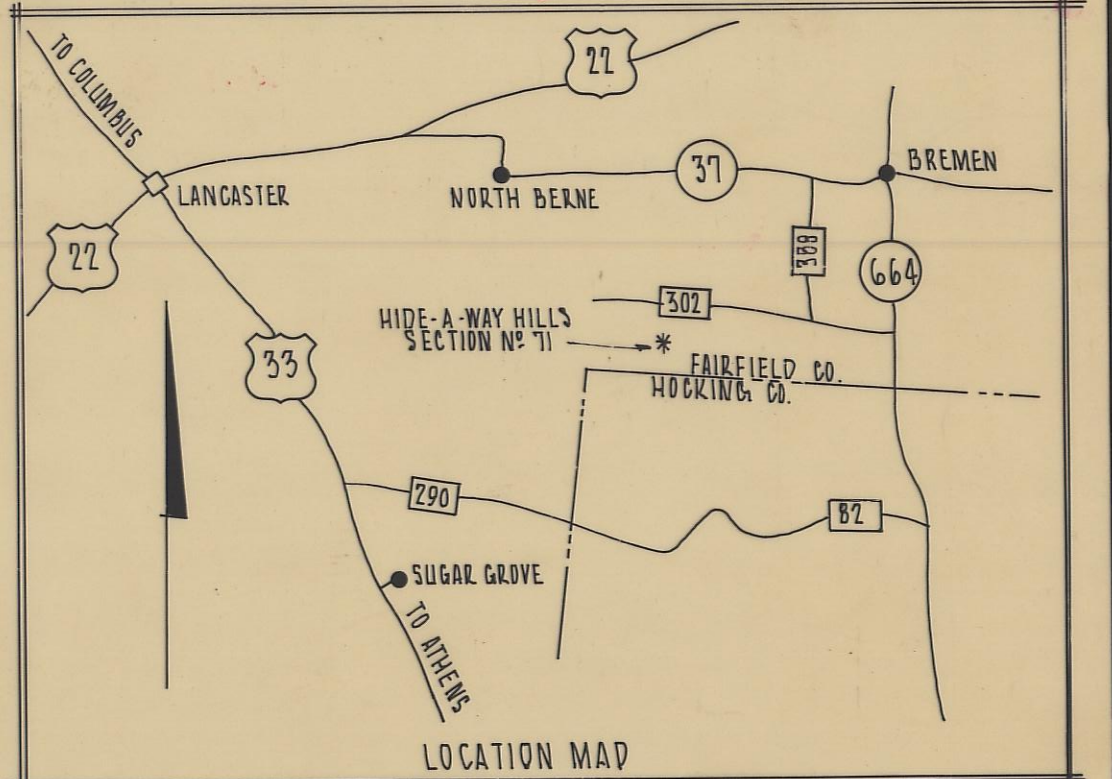

WE DO HEREBY CERTIFY THAT WE HAVE SURVEYED THE ABOVE PREMISES AND PREPARED THE ATTACHED PLAT AND THAT SAID PLAT IS CORRECT. ALL DIMENSIONS ARE SHOWN IN FEET AND DECIMAL PARTS THEREOF. DIMENSIONS ON CURVES ARE CHORD MEASUREMENTS. ALL CORNER RADII ARE 30.00' UNLESS OTHERWISE NOTED. ALL EASEMENTS ARE 10.00' IN WIDTH UNLESS OTHERWISE NOTED.

THE THOMAS ENGINEERING & SURVEYING CO.
 3803 SULLIVANT AVE. ORDER N° 456-71 COLUMBUS, OHIO
 SCALE 1"=100'

Robert Elliott
 REGISTERED SURVEYOR

SITUATE IN THE STATE OF OHIO, COUNTY OF FAIRFIELD, TOWNSHIP OF RUSH CREEK, TOWN 16 NORTH, RANGE 17 WEST, SE 1/4 OF SECTION 31 AND SW 1/4 OF SECTION 32 CONGRESS LANDS AND BEING 31.808 ACRES OUT OF A TRACT OF LAND CONVEYED TO HIDE-A-WAY HILLS INC. BY DEED OF RECORD IN DEED BOOK 391, PAGE 38, RECORDERS OFFICE, FAIRFIELD COUNTY, OHIO - 8,949 AC. SEC 31 - 22,989 AC. SEC 32

EASEMENTS ARE RESERVED WHERE INDICATED ON THE PLAT FOR THE CONSTRUCTION, OPERATION AND MAINTENANCE OF PUBLIC UTILITY LINES ABOVE AND BENEATH THE SURFACE OF THE GROUND, AND WHERE NECESSARY ARE FOR THE CONSTRUCTION, OPERATION AND MAINTENANCE OF SERVICE CONNECTIONS TO ADJACENT LOTS AND LANDS AND FOR STORM DRAINAGE. SAID EASEMENTS ARE ALSO RESERVED FOR USE AS HIKING AND RIDING TRAILS BY MEMBERS OF HIDE-A-WAY HILLS CLUB, AND FOR GENERAL USE.

THE UNDERSIGNED HIDE-A-WAY HILLS, INC. AN OHIO CORPORATION, BY D.J. ELLIOTT, EXEC. VICE-PRESIDENT, DULY AUTHORIZED IN THE PREMISES, DOES HEREBY CERTIFY THAT THE PLAT HEREON CORRECTLY REPRESENTS ITS "HIDE-A-WAY HILLS, SECTION N° 70", A SUBDIVISION OF LOTS NUMBERED 1955 THRU 1974 INCLUSIVE AND LOTS NUMBERED 2042 THRU 2044 INCLUSIVE AND LOTS NUMBERED 2060 THRU 2068 INCLUSIVE AND DOES HEREBY ACCEPT THIS PLAN OF SAME.

IN WITNESS THEREOF HIDE-A-WAY HILLS INC. AN OHIO CORPORATION BY D.J. ELLIOTT EXEC. VICE-PRES. HAS HEREUNTO SET HIS HAND THIS 24 DAY OF April, 1972.

D.J. Elliott EXEC. VICE-PRESIDENT
Imogene Partin
Bob Kammiller WITNESSES

BEFORE ME A NOTARY PUBLIC IN AND FOR SAID COUNTY PERSONALLY CAME D.J. ELLIOTT EXEC. VICE-PRES. OF HIDE-A-WAY HILLS INC. WHO ACKNOWLEDGED THE SIGNING OF THE FOREGOING CERTIFICATE TO BE HIS VOLUNTARY ACT AND DEED AND THE VOLUNTARY CORPORATE ACT AND DEED OF SAID CORPORATION FOR THE USES AND PURPOSES THEREIN EXPRESSED.

IN WITNESS WHEREOF I HAVE HEREUNTO SET MY HAND AND AFFIXED MY OFFICIAL SEAL THIS 24th DAY OF April, 1972
 MY COMMISSION EXPIRES 8/13/76 NOTARY PUBLIC, STATE OF OHIO Marcia A. Kunkler

APPROVED THIS 25th DAY OF April, 1972 FAIRFIELD COUNTY ENGINEER John E. Wolford