


128.5
126.5
12.1

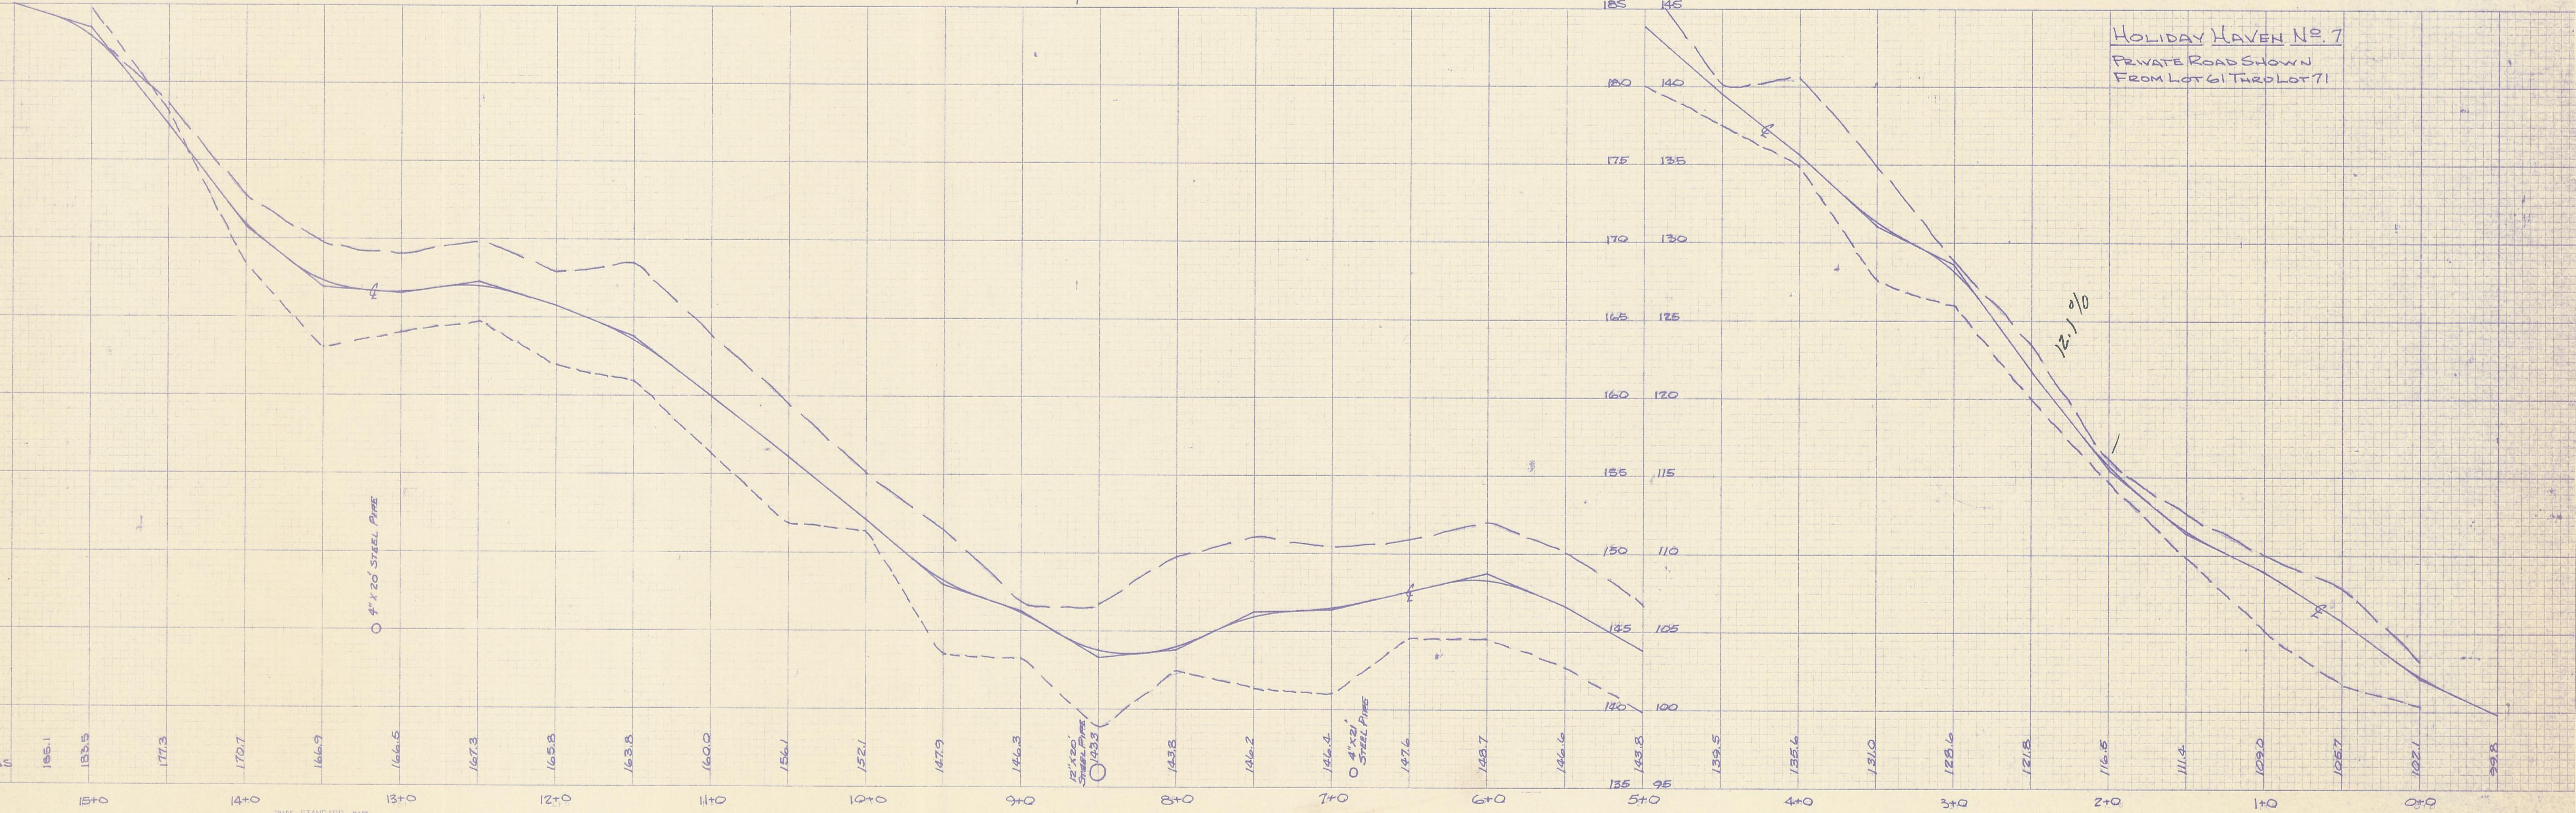

HOLIDAY HAVEN No. 7
PRIVATE ROAD SHOWN
FROM LOT 61 THROUGH LOT 71

FINISH ELEVATIONS

TRAFFIC STANDARD MARK
30% FIBER WATER
CROSS SECTION 10 X 10
PRINTED IN U.S.A.

KEUFFEL & ESSER CO.
NEW YORK.

TRAFFIC STANDARD MARK
30% FIBER WATER
CROSS SECTION 10 X 10
PRINTED IN U.S.A.

KEUFFEL & ESSER CO.
NEW YORK.

HOLIDAY HAVEN