

FED. RD. DIVISION	STATE	PROJECT
2	OHIO	


HOLIDAY HAVEN NO. 7

SECTION NO'S 33 & 34, PERRY TWP., HOCKING CO. OHIO

AUGUST, 1972
SCALE: 1"=100'

o INDICATES IRON PIN

DUMOND SIFFORD & ASSOC'S
ENGINEERS-SURVEYORS
LANCASTER-CIRCLEVILLE, OHIO

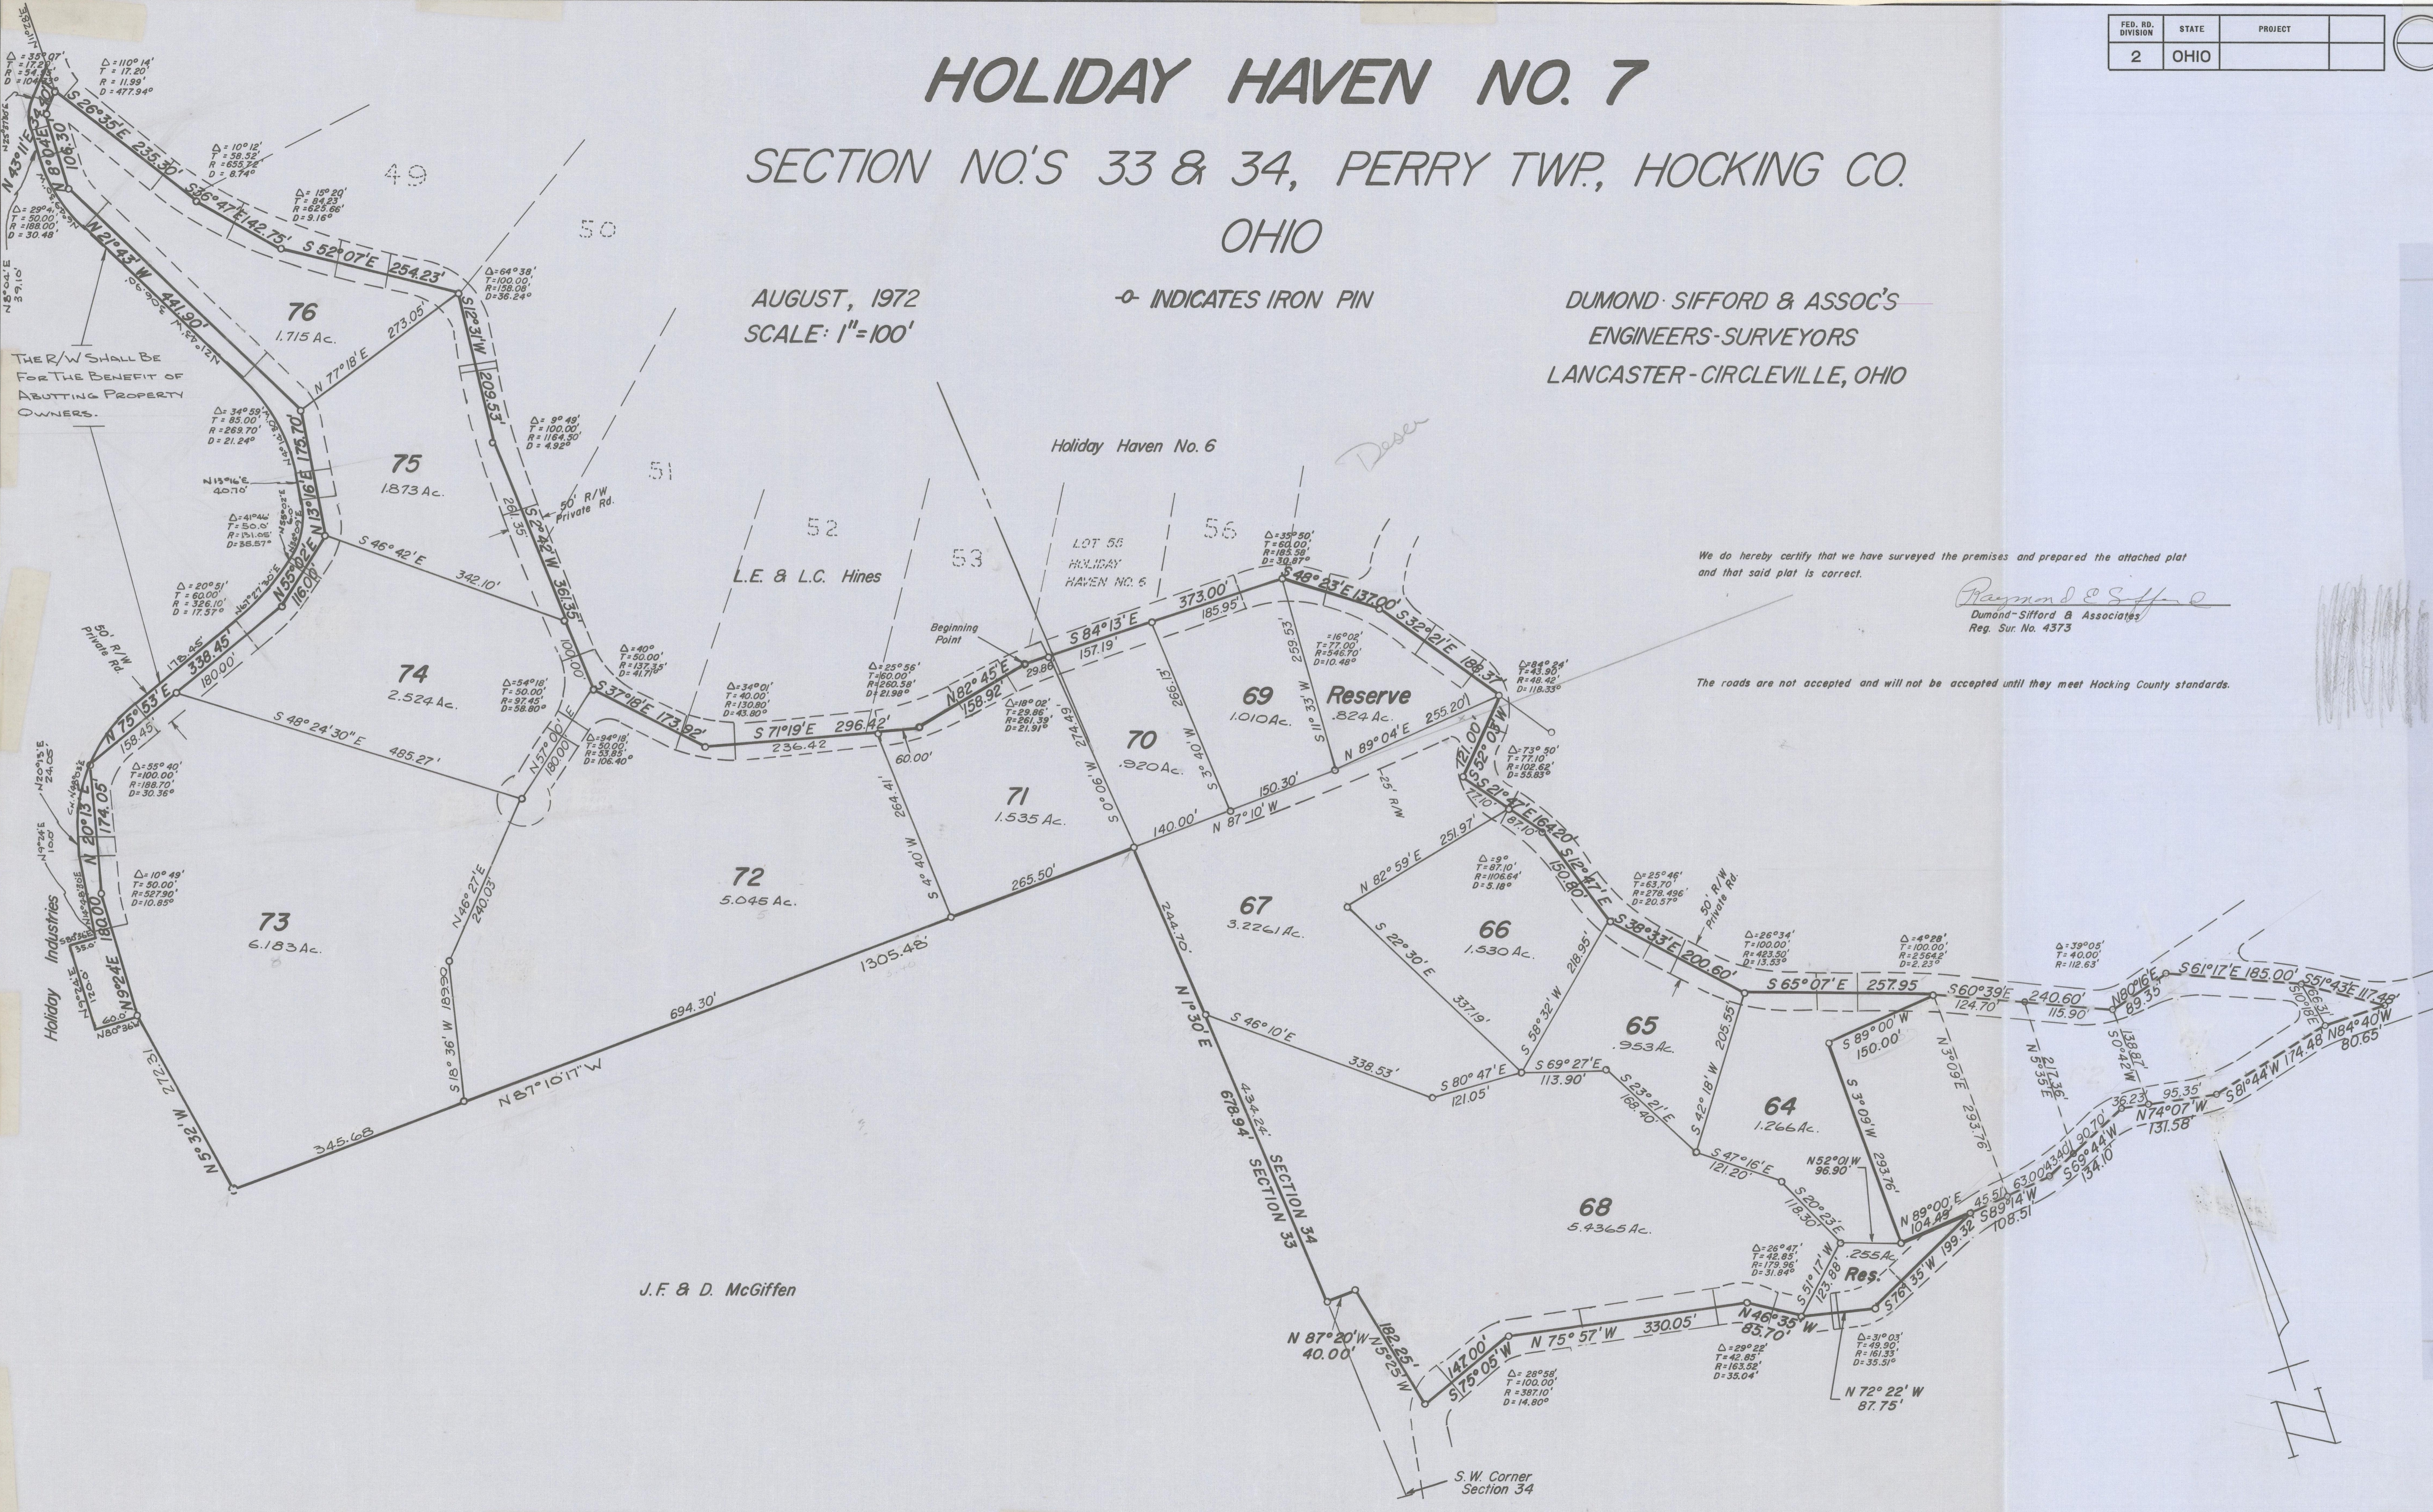

We do hereby certify that we have surveyed the premises and prepared the attached plat and that said plat is correct.

Raymond E. Sifford
 Dumond-Sifford & Associates
 Reg. Sur. No. 4373

The roads are not accepted and will not be accepted until they meet Hocking County standards.

J.F. & D. McGiffen

S.W. Corner Section 34