


Plat of Hunter and Stanberry's Additions to the town of Logan.

Scale 3 chains to an inch.

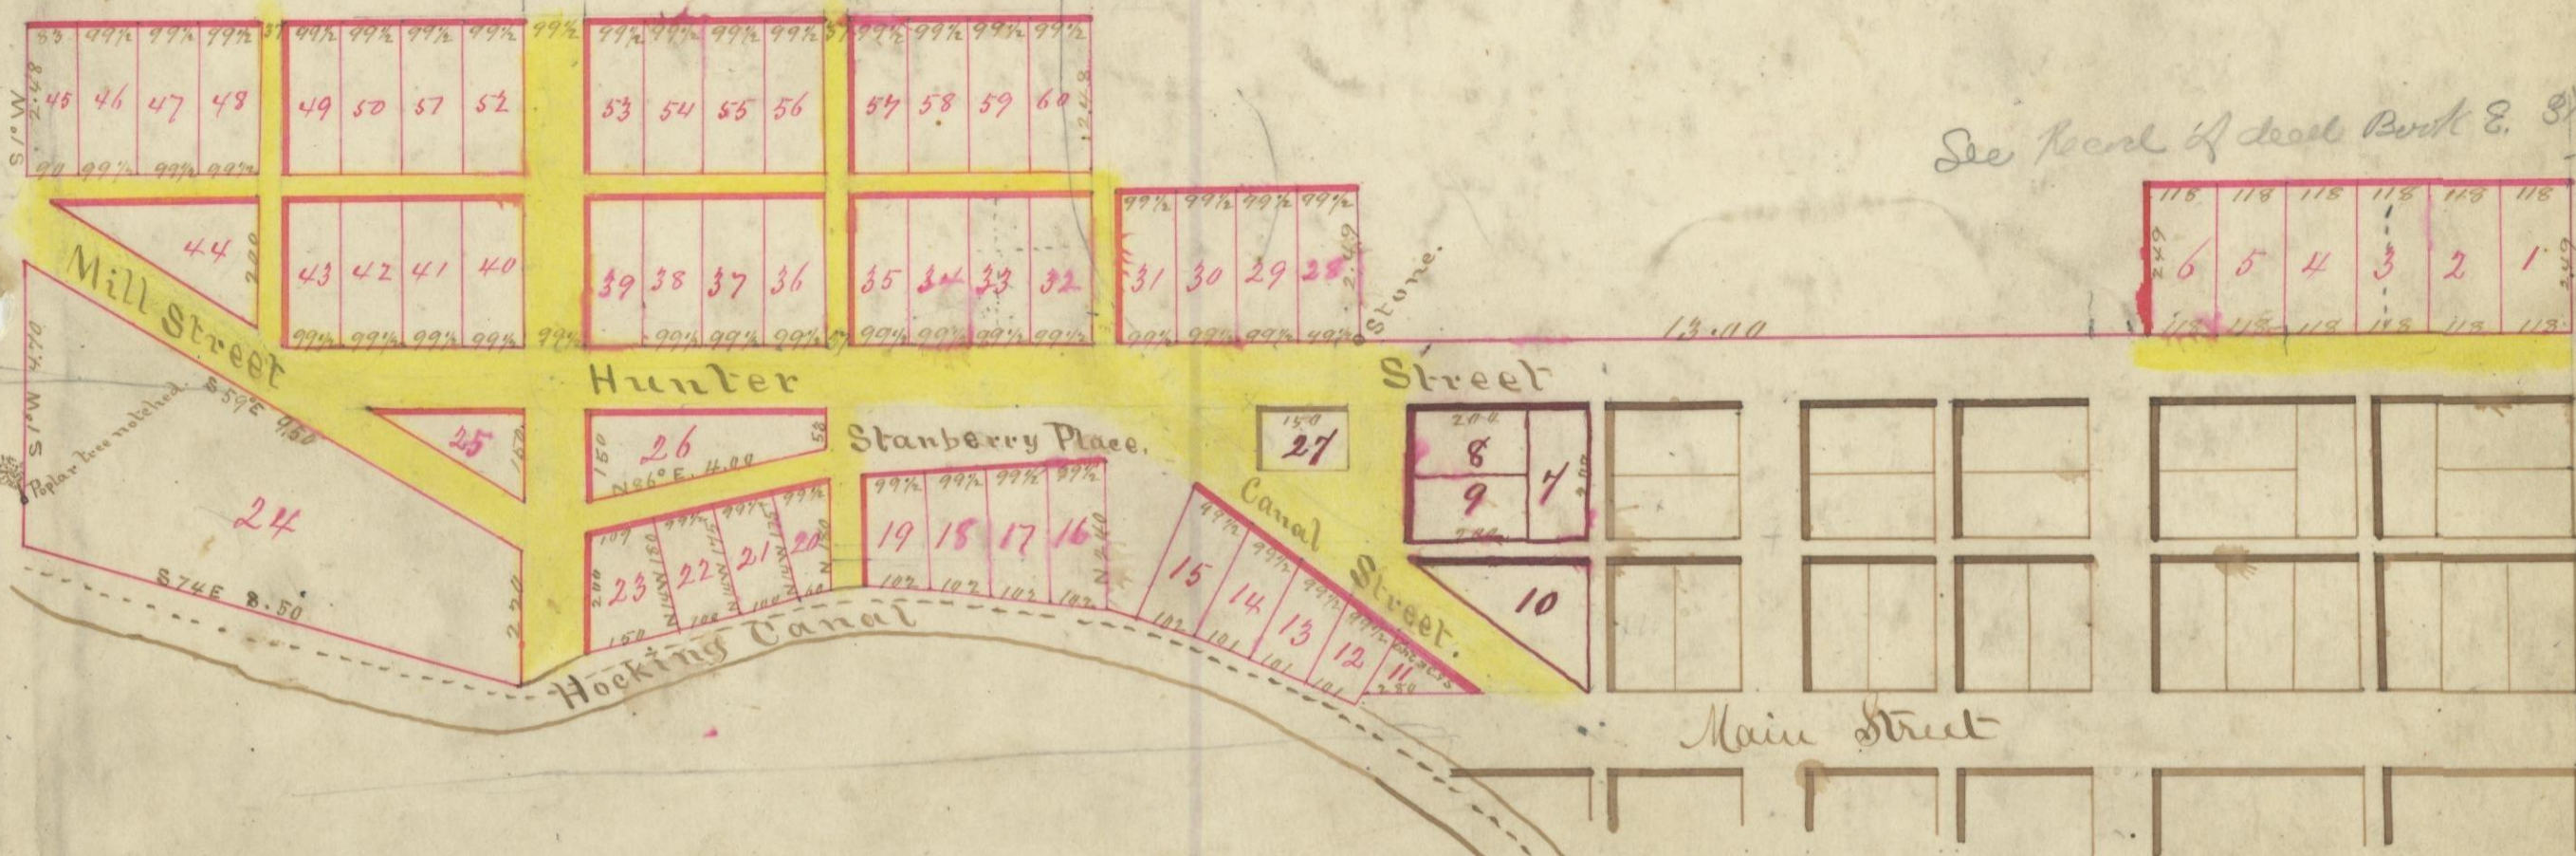

Description. The lots comprising this addition are numbered from one to sixty inclusive, as indicated on the plat. The length and breadth either on each lot, or on the external lines of the blocks in which each is situated. The distances are given in chains and links - The names of the streets are written in each. The width of the streets and alleys are indicated in links by figures written opposite on them. A passage (not indicated on the plat) sixteen feet in width from the intersection of Main Street Logan with the Canal extending along the north side of canal, the whole extent of this addition is reserved for public use, allowing nevertheless to the proprietors of the canal lots to build an open projection over said passage to be supported by posts or pillars raised on a line with the wharf. A stone is planted at the southeast corner of lot No 28, as a landmark for the use of proprietors of lots in said addition to remain permanent until it may become necessary to remove it in improving said lot, and then to be removed and planted at some proper place for the same purposes by the County Surveyor, who shall be called upon for that purpose in proper time by the proprietor of said lot. In witness whereof the undersigned proprietors of said addition to the town of Logan in Hooking County, hereunto set our hands and seals this 4th day of May A.D. 1840. N.H. Hunter Esq. Henry Stanberry Esq. In the presence of J. Embrick S.B. Butterfield.

I the undersigned county Surveyor of Hooking County in the State of Ohio, do hereby certify that the foregoing plat of Stanberry and Hunter's additions to the town of Logan in said county is correctly laid down upon a scale of three chains to an inch and that the description thereof signed by said proprietors is also accurate and that I have tested the same by accurate survey - Given under my hand and seal at Logan in said County this 13 day of June A.D. 1840. Thomas B. Jones County Surveyor of Hooking Co. O.

State of Ohio County of S. Before the subscribers an acting justice of the peace in and for said County on this the sixth day of June A.D. 1840 personally came Henry Stanberry and Hooking H. Hunter the proprietors of the above described addition to the town of Logan and severally acknowledged the foregoing plat and description of said addition to be their act and deed for the purposes therein set forth. Given under my hand and seal the date in this behalf above written J. Embrick J.P. Seal

Recorded July 10th 1840 C. W. James Recorder.

Transcribed April 13th 1853 J. R. Progham Recd. H.C.

I hereby certify the above to be a full and accurate copy now in my office July 1, 1881.

Jacob Weaver Recorder H.C.