


John A. Murphy's Addition to Logan.

Plot # 278
20
2,25

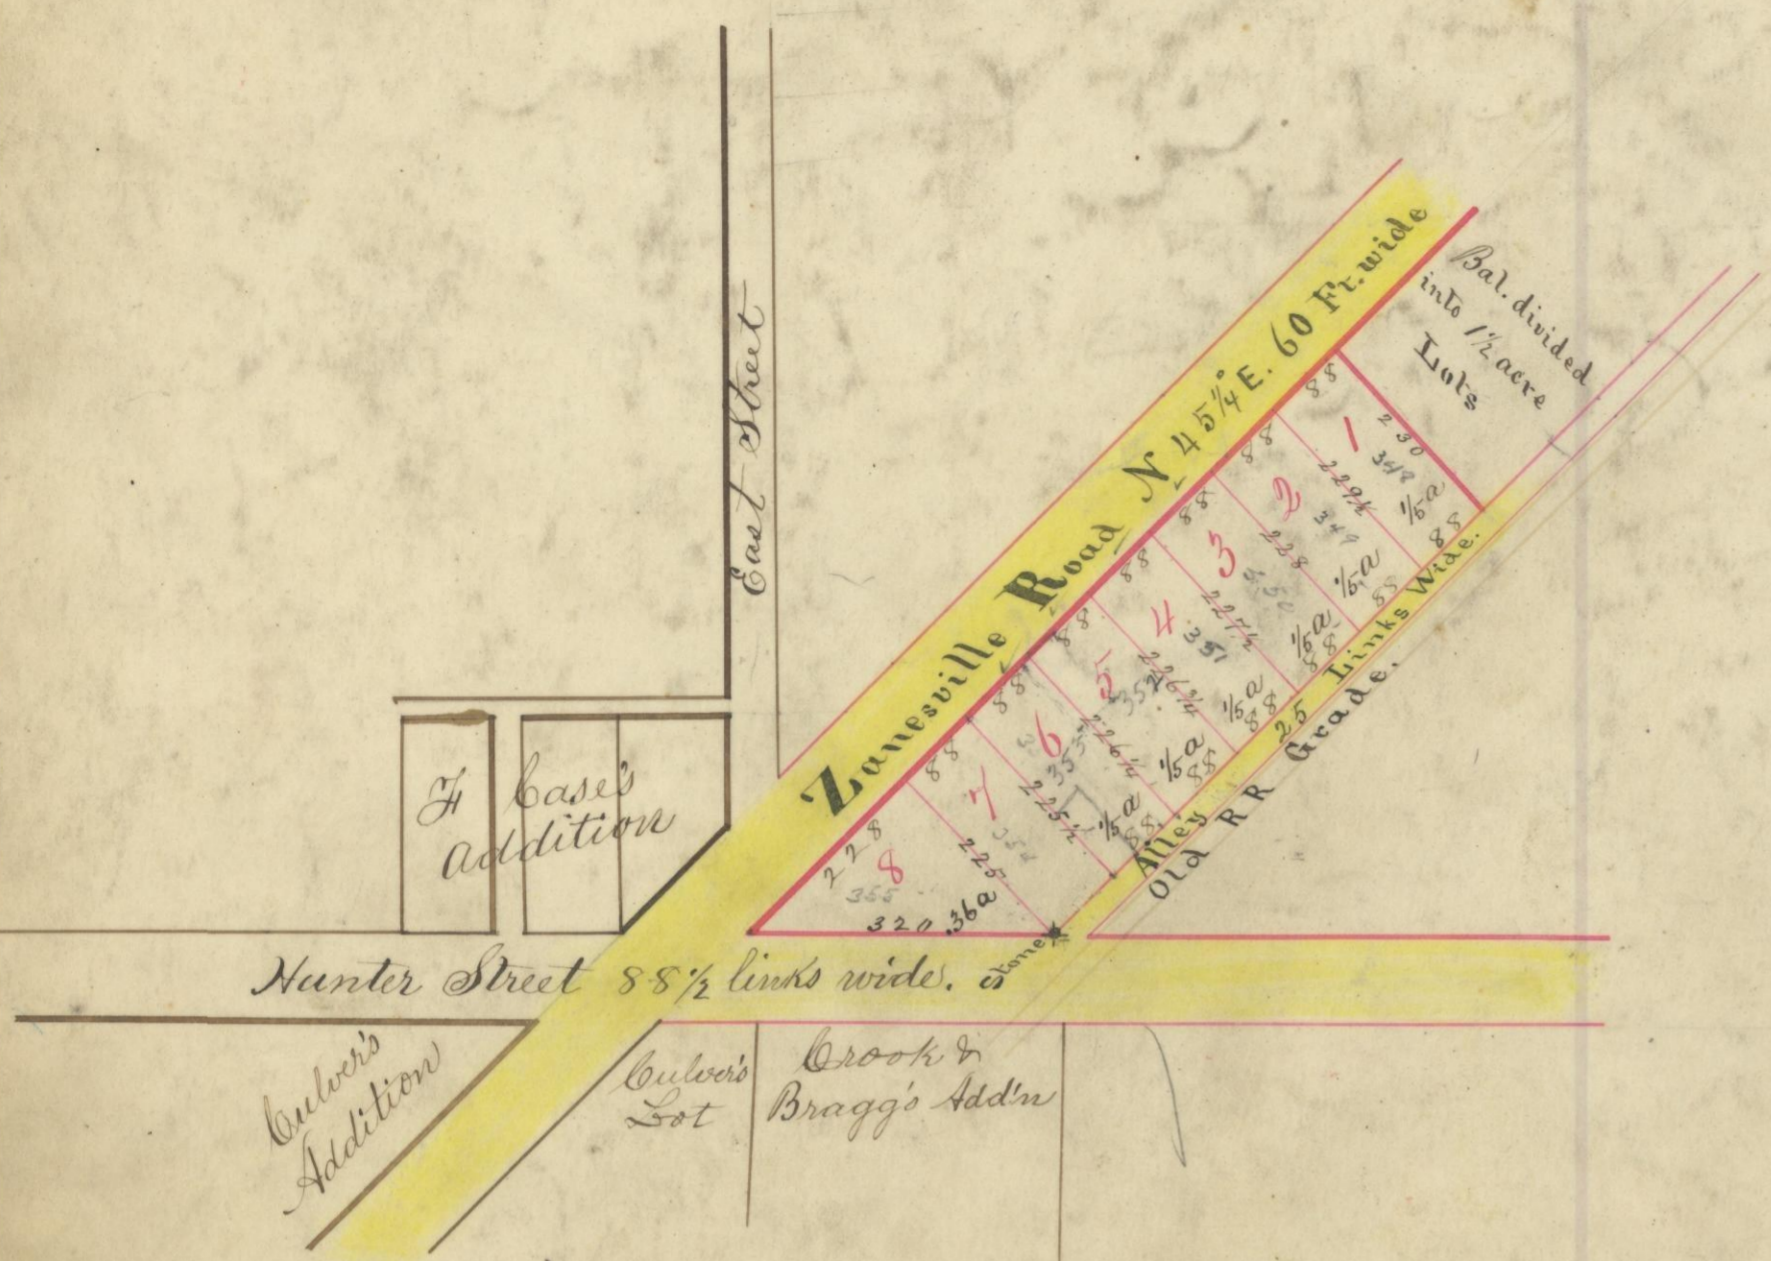

Scale 2 Ch. to inch



I hereby certify that I laid out for John A. Murphy an addition to the town of Logan, being a part of the east half of the south west quarter of Section number twelve, Township number fourteen Range number seven, Hocking County Ohio; all the lots from number one to number eight inclusive. The length and breadth of each lot is written in links on the plat, also the quantity each lot contains as numbered on the plat respectively. The Zanesville Road runs North 45 1/4 E. Hunter Street runs east and west. The lots are laid at right angles with the Zanesville Road, the alley between the Lots and Railroad is 25 links wide said alley to be used by the public if not needed for Railroad purposes. Given under my hand this 30 day of January A.D. 1858

Levi Davis Surveyor H.C.O.

State of Ohio Hocking County ss. -- Personally appeared before me Levi Davis, County Surveyor in and for said County John A. Murphy and acknowledged the foregoing plat an addition to the town of Logan, to be his voluntary act and deed for all the purposes therein contained. Levi Davis Surveyor H.C.O.

Feb 13th 1858 - Received May 5th 1858. Recorded June 24th 1858 L. Hutchins Recorder H.C.O.
I certify the above to be a full and correct copy of the records now in my office. July 28th 1881.

Joab Weaver Recorder H.C.O.