


# John Hansen's Addition to Logan

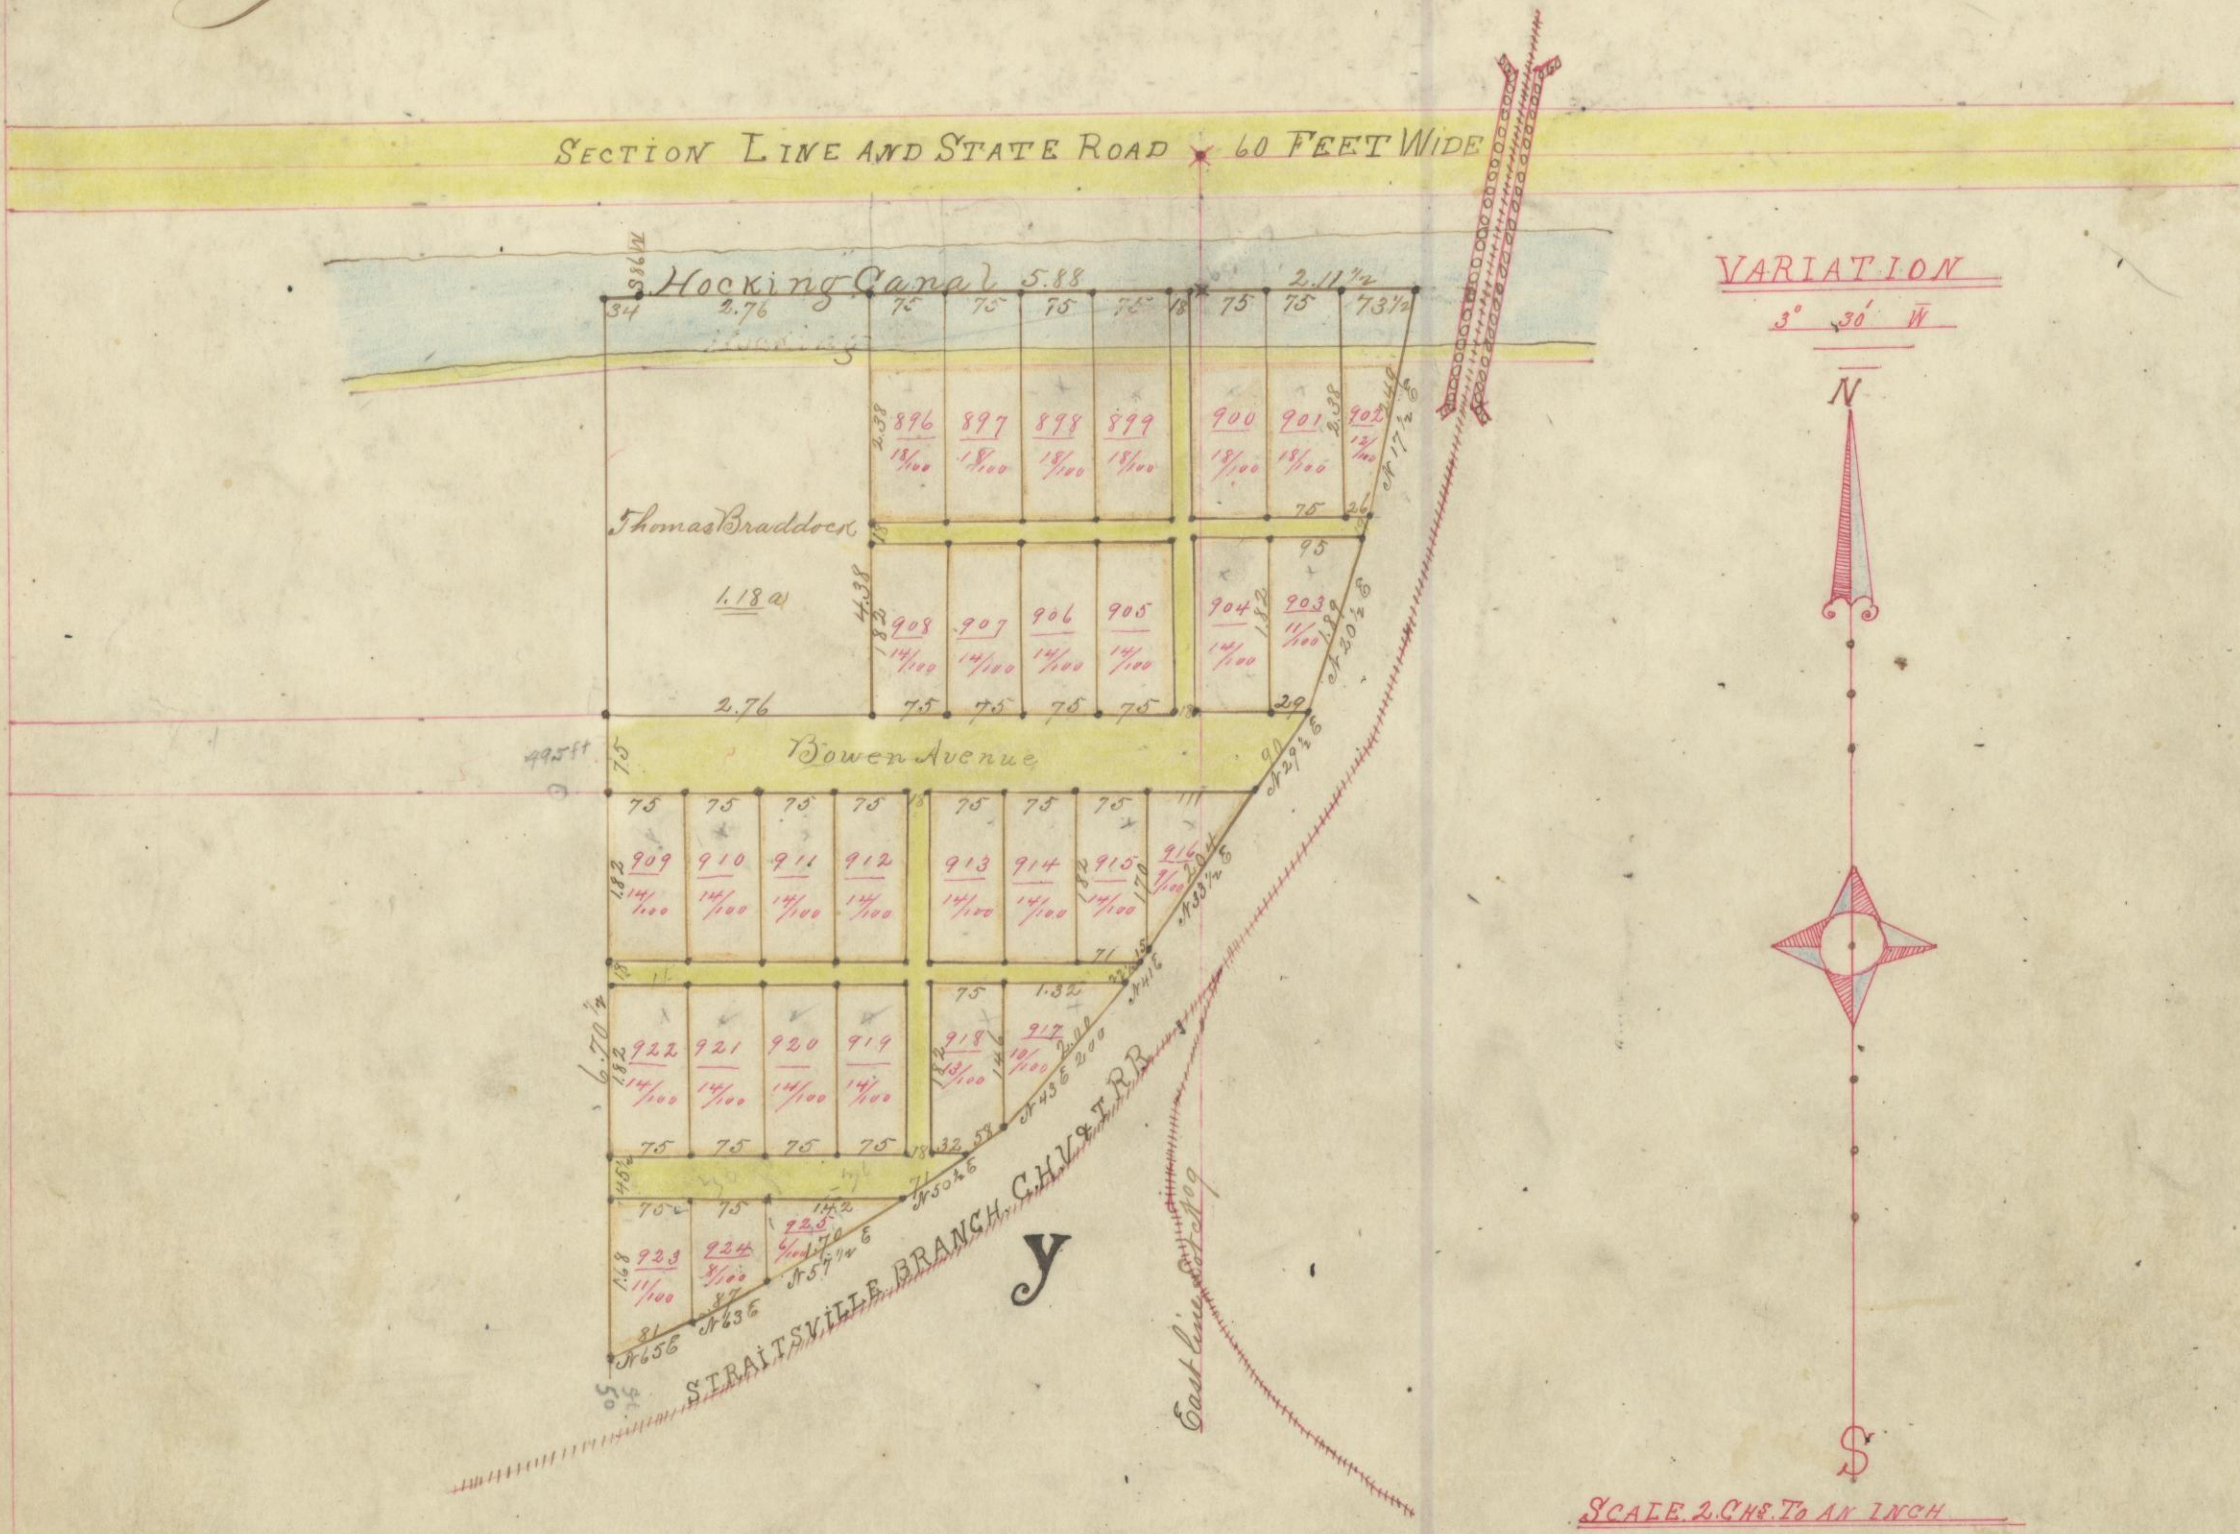

I certify the above to be a correct plat of John Hansen's Addition to the Village of Logan Hocking County Ohio which he caused to be surveyed and platted. Bounded and described as follows: Being a part of Fractional Lots No 9 & 10 Section No 13 Township No 14 Range No 17 Hocking County Ohio Beginning at a point in the center of the Hocking Canal on the east line of said lot No 9 thence by the center of said Canal West 3.46 Chs. thence south 4.38 Chs. to the north line of Bowen Avenue thence west 2.76 Chs. thence south 6.70 1/2 Chs. to a point 50 feet north of the center of the Straitsville Branch of the Columbus and Hocking Valley Rail Road thence by said Rail Road and 50 feet from the center thereof by the courses and distances marked on the plat to a point in the center of the Hocking Canal thence by the center of said Canal west to Beginning containing 5.44 acres said tract contains 30 lots as designated by the plat of said Addition numbering from 896 to 925 the length and breadth are written on the plat in links and all other distances width of streets and alleys are written in links on the plat and a stone of suitable size planted at the north west corner of lot No 909.

Given under my hand this 13<sup>th</sup> day of October 1891.

James Davis S.H.C.O.

I John Hansen of the County of Hocking and State of Ohio proprietor of the foregoing addition to the Village of Logan do set a part for public use all the streets and alleys designated by the foregoing plat of said addition

John Hansen


The State of Ohio County of Hocking }  
 Before me the subscriber James Davis surveyor in and for said County personally came John Hansen of the County of Hocking and State of Ohio proprietor of the foregoing addition to the village of Logan and acknowledged the foregoing plat of said addition which he caused to be surveyed and platted by the County surveyor of said County to be his voluntary act and deed for the uses and purposes therein contained

Given under my hand this 13<sup>th</sup> day of October 1891

James Davis S.H.C.O.

I W. H. Keynes Clerk of the Village of Logan do hereby certify that the foregoing was duly accepted by Council, by an ordinance passed at regular meeting of Council in Council Chamber Tuesday Evening Dec. 22<sup>nd</sup> 1891.

W. H. Keynes Clerk

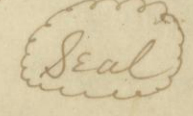

Received for Record December 23<sup>rd</sup> 1891. Recorded December 23<sup>rd</sup> 1891

D. M. O'Hare Recorder