


John Murphy's Addition To Logan.

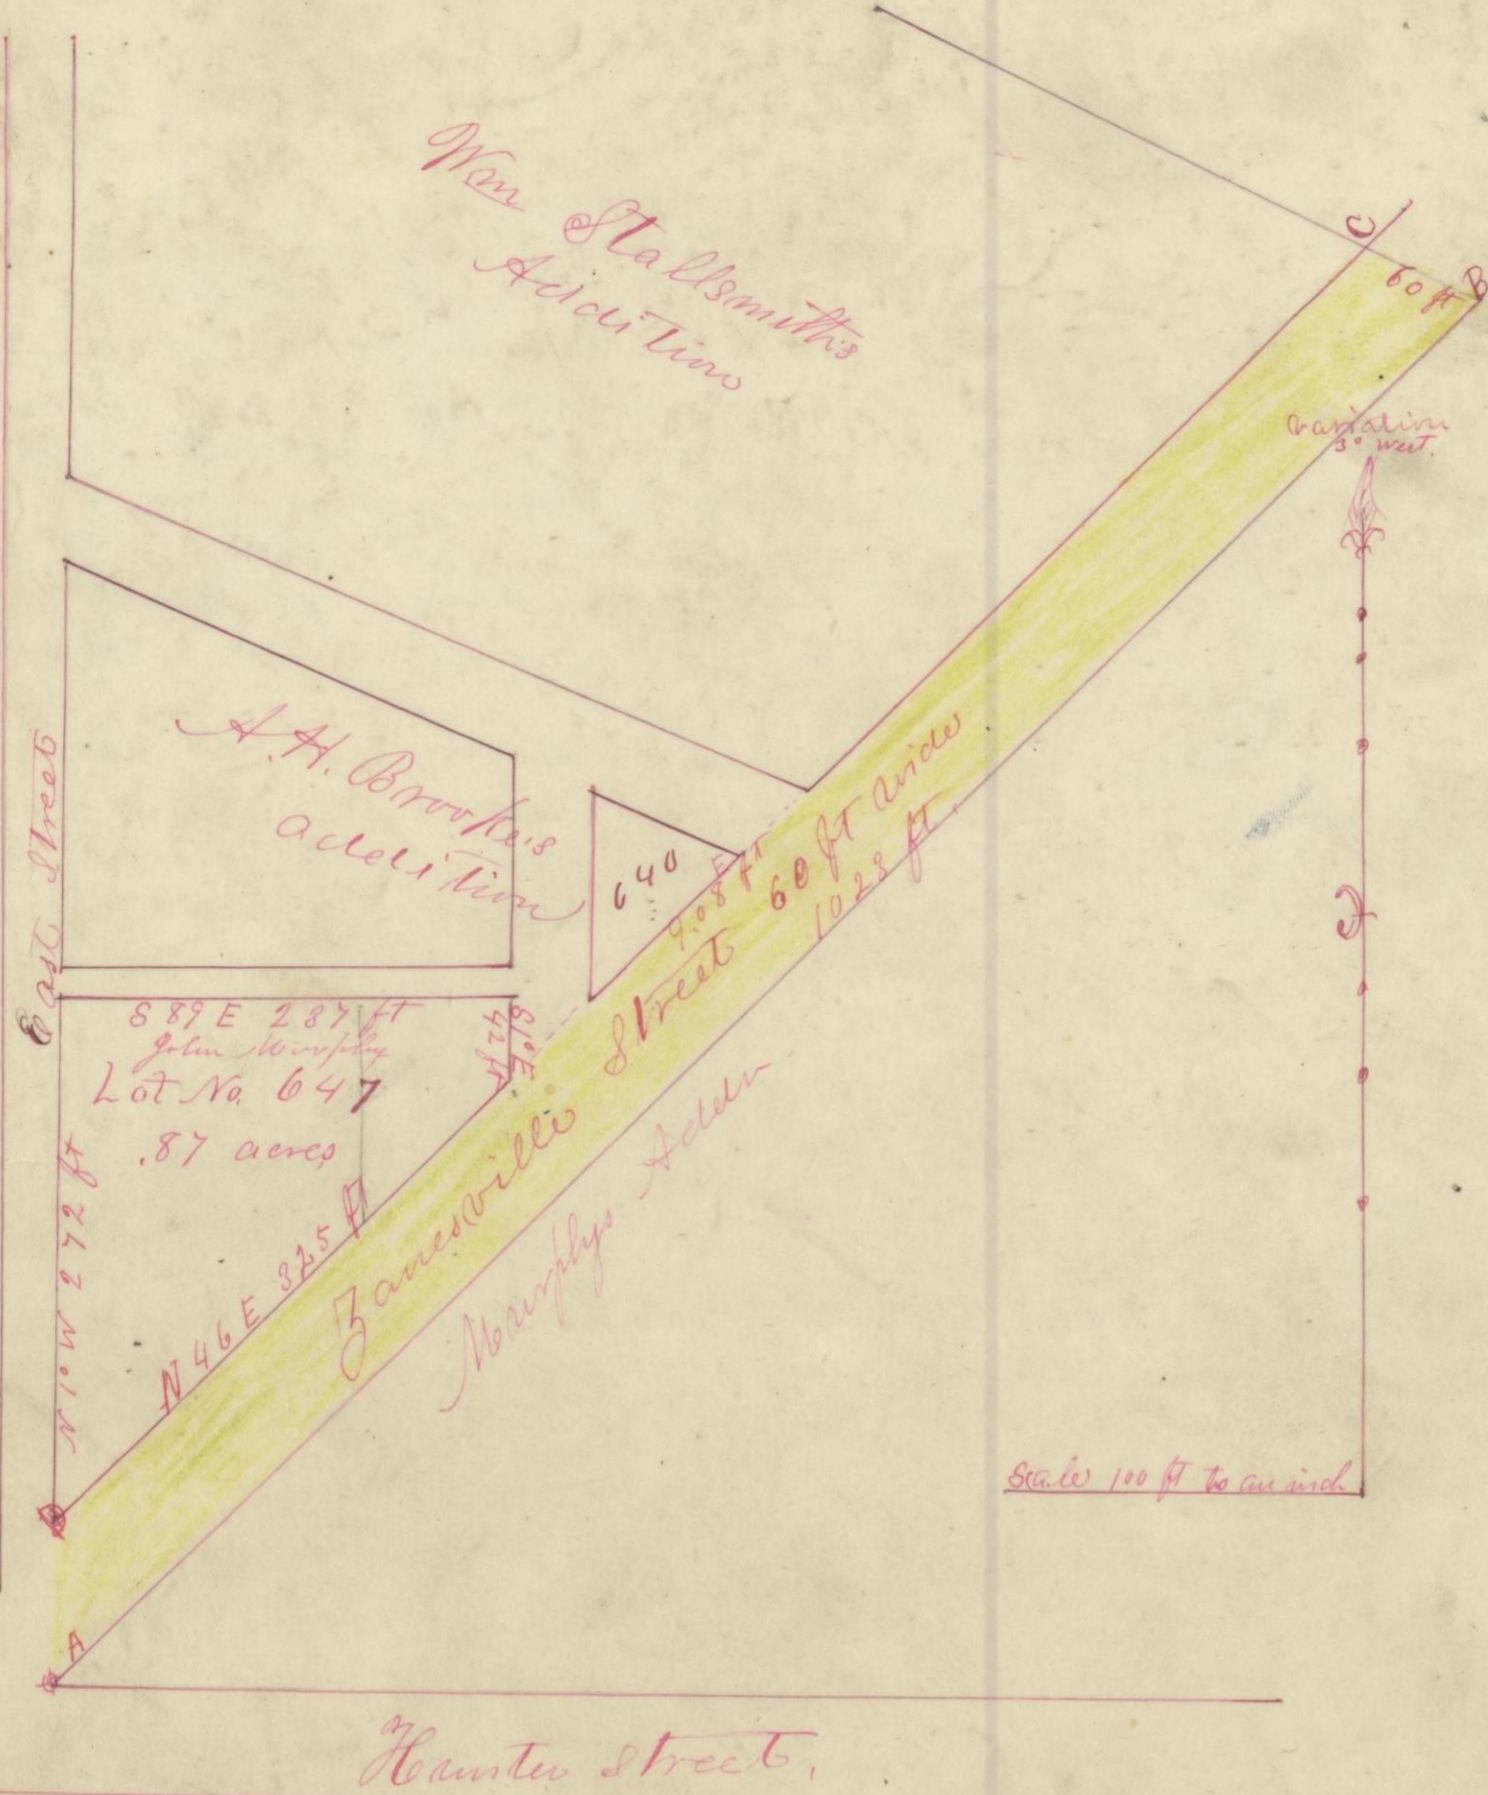

This is to certify that the above is a correct plat of John Murphy's addition to the town of Logan, Hoeking County O. Beginning at the South West corner of John A. Murphy's addition to Logan at the point marked "A" on the plat, thence with the East side of the Ganesville road N 46° E 1028 ft to the intersection of the North east line of Wm Stallsmith's addition to the town of Logan, with said East line of said Ganesville road marked "B" thence 68° W, 60 ft to the West side of said road, marked "C" thence S 46° W 908 ft to South West corner of Tract Lot No 12, of section 12 Tp 14, R 17, marked "D", thence S 1° E 88 ft to beginning, containing 1.33 acres, second beginning at the South West corner of said fractional Lot 12 marked "D" thence N 1° W 212 ft to S W cor. of A.H. Brooks's addition to Logan, thence S 1° E 42 ft, thence S 46° W 825 ft to beginning containing 8 1/4 of an acre, said tracts contain in all 2.20 acres, said tract contains one Lot Numbered 640, all courses and distances and also width of streets are written in feet on the plat, All of the above territory is located in Sec. No 12, Tp 14, R 17, Hoeking County Ohio.

Given under my hand this 28th day of November, A.D. 1881. A.H. Wilson C.E.
 State of Ohio Hoeking County ss,
 I John A. Murphy proprietor of the premises described by the foregoing plat and description do hereby acknowledge the same to be in all respects correct, and I do hereby dedicate the streets and alleys to the Public use as such. Witness my hand this 25th day of May 1882. J.A. Murphy.

Before me the undersigned authority personally appeared John A. Murphy the proprietor who signed the above dedication and acknowledged the signing thereof, to be his voluntary act and deed for the uses and purposes therein mentioned, contained, witness my hand and Notarial Seal, this 25th day of May 1882. S.W. Brehm Notary Public, Logan Ohio, June 18th 1882.

At a meeting of the Council of said Village of Logan Hoeking county Ohio, held this date, the foregoing plat and dedication of streets was duly accepted by said body
 O.W.H. Wright Clerk. G.W. Brehm Pres of Council
 Jacob Weaver Recorder A.C.O.
 Recd for record June 24, 1882 at 5 1/2 o'clock P.M. Recorded June 29th 1882