



#74499

PLAT OF LAKEVIEW LOTS

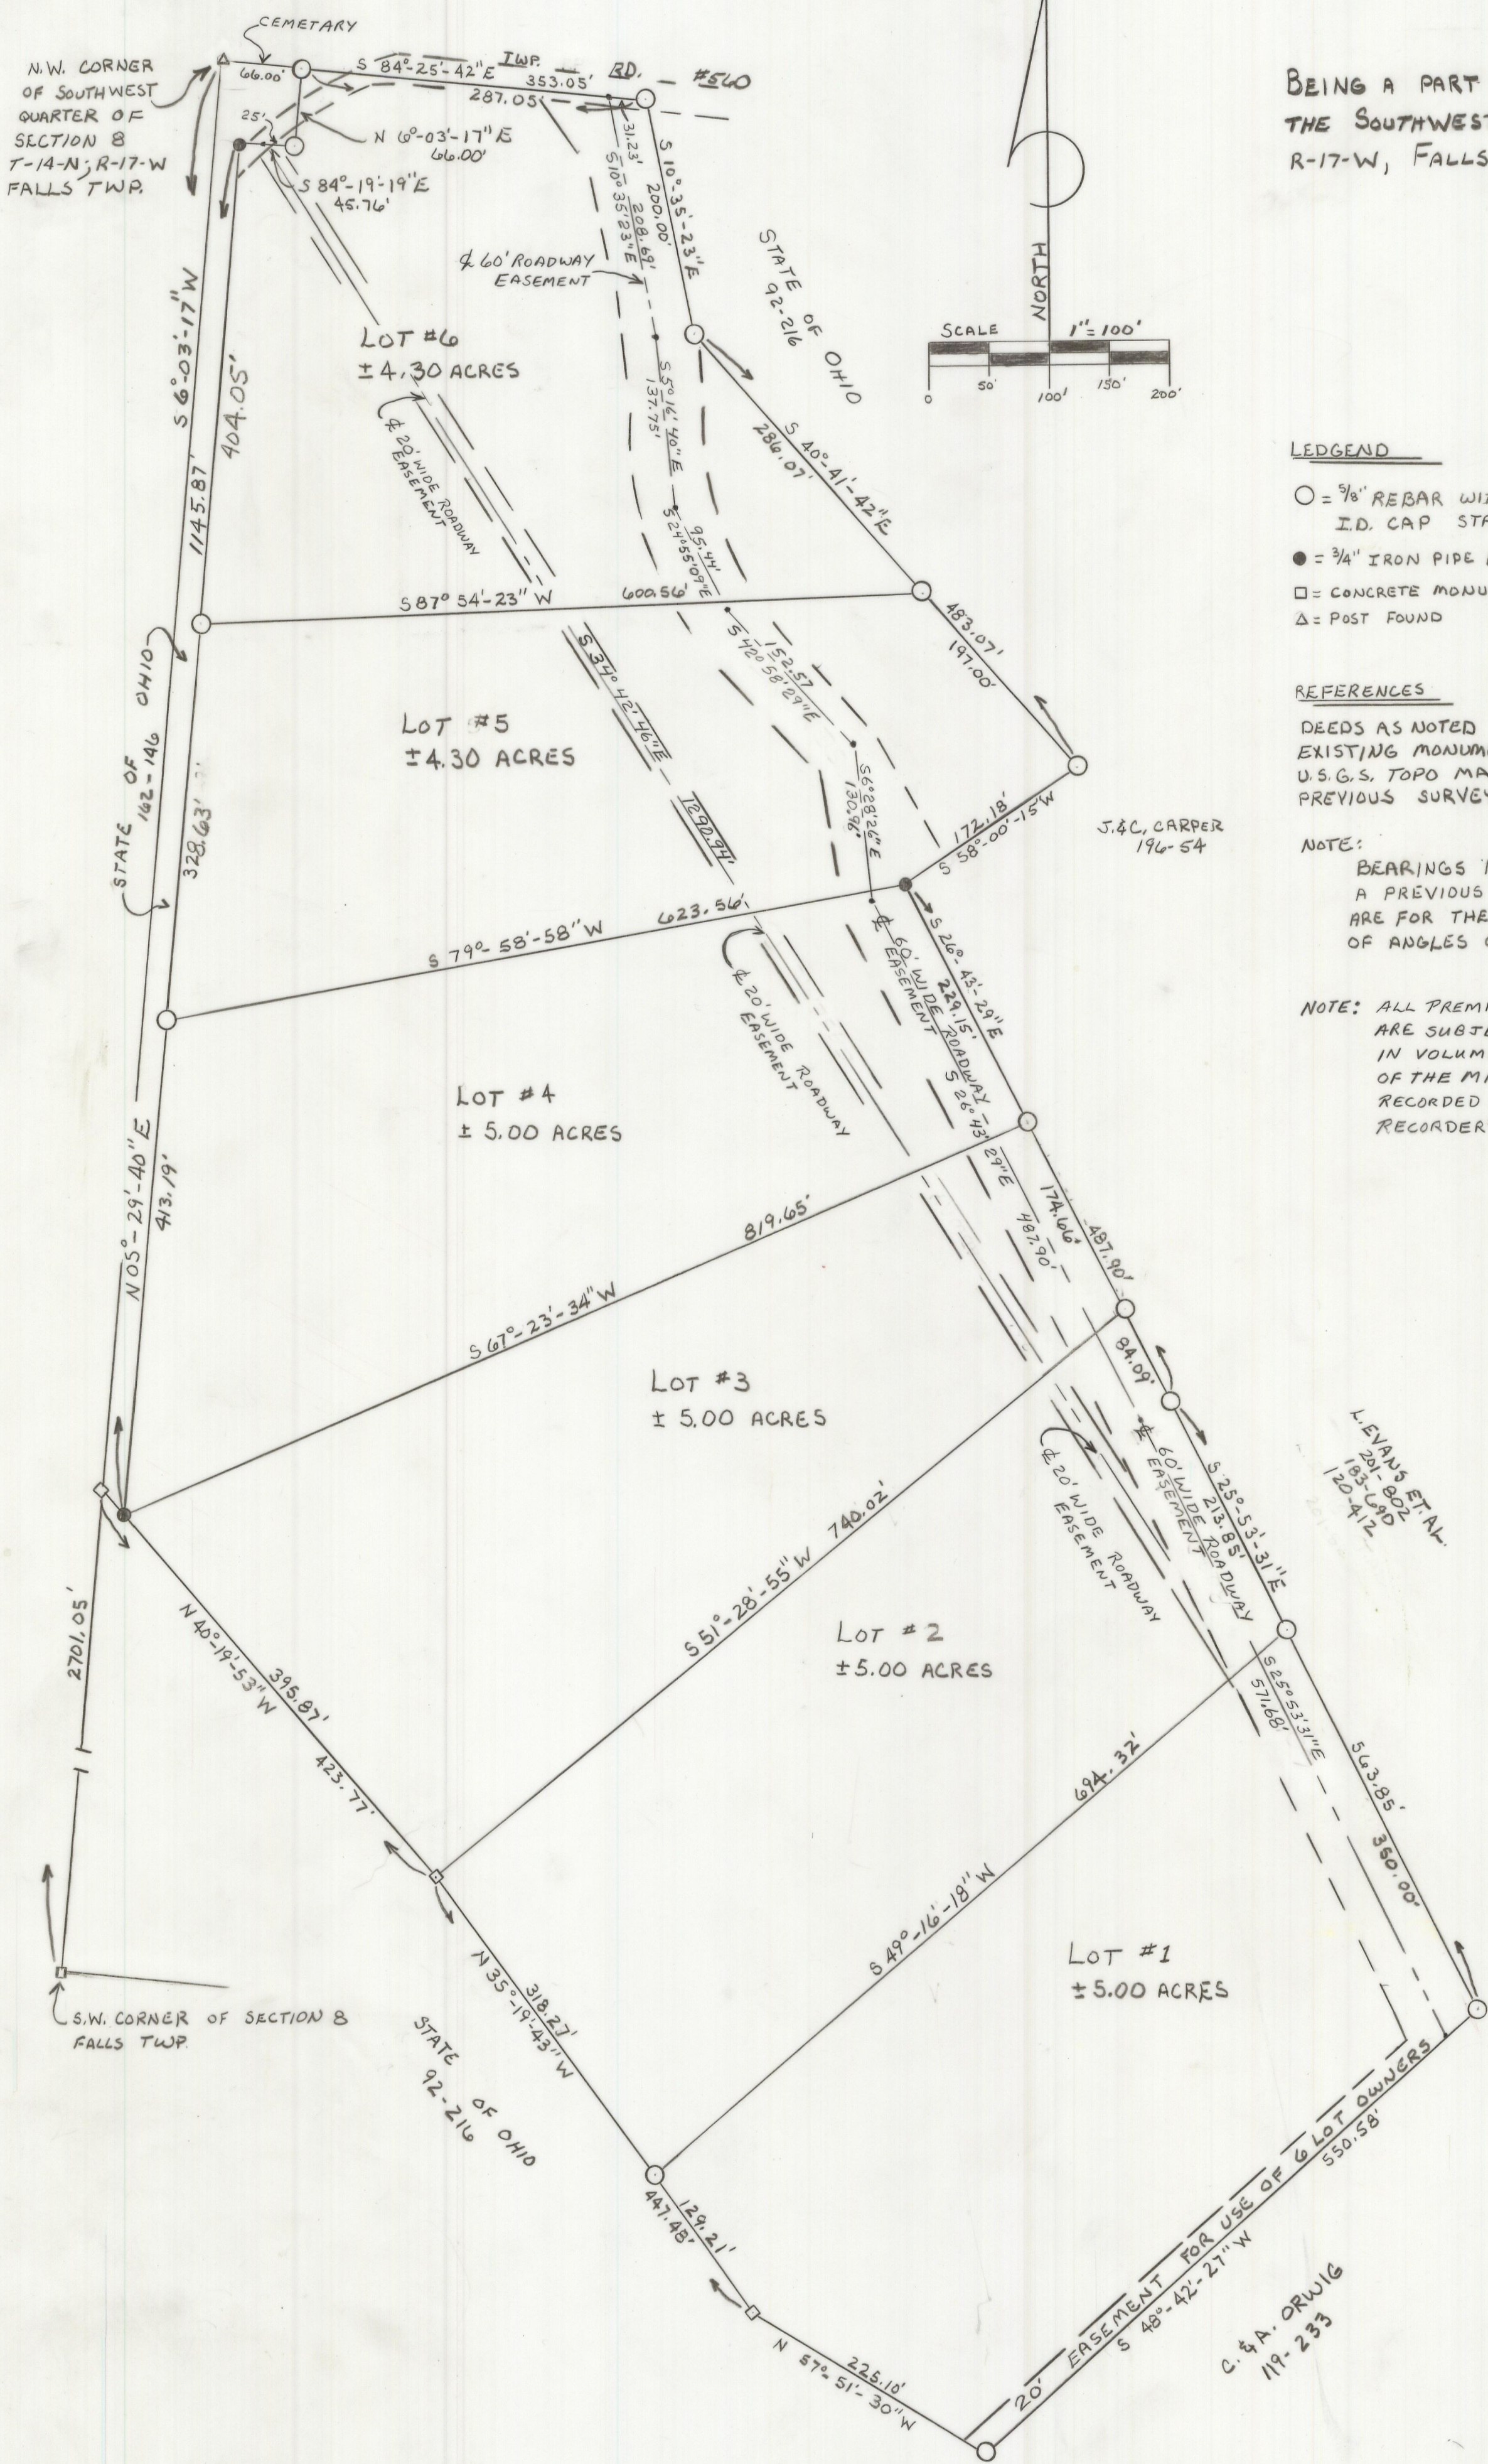

BEING A PART OF FRACTIONAL LOT 6 SITUATED IN THE SOUTHWEST QUARTER OF SECTION 8 T-14-N; R-17-W, FALLS TOWNSHIP, HOCKING COUNTY OHIO

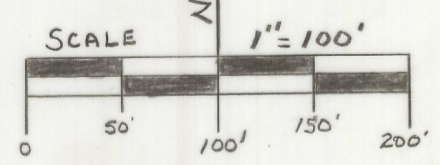

- LEGEND**
- = 5/8" REBAR WITH PLASTIC I.D. CAP STAMPED "SEYMOUR-6044" SET
 - = 3/4" IRON PIPE FOUND
 - = CONCRETE MONUMENT FOUND
 - △ = POST FOUND

REFERENCES

DEEDS AS NOTED
EXISTING MONUMENTATION
U.S.G.S. TOPO MAP
PREVIOUS SURVEYS OF RECORD

NOTE:
BEARINGS BASED ON A PREVIOUS SURVEY AND ARE FOR THE DETERMINATION OF ANGLES ONLY

NOTE: ALL PREMISES IN THIS ALLOTMENT ARE SUBJECT TO THE RESTRICTIONS IN VOLUME _____ PAGES _____ OF THE MISCELLANEOUS RECORDS RECORDED IN THE HOCKING COUNTY RECORDER'S OFFICE

C. & A. ORWIG
119-233