

beginning at a point 1.97/100 North of the South east corner of said Fractional Lot No 20 thence North 4.99 chains; thence west 5.08 chains; thence South 4.99 chains; thence East 5.08 chains to the place of beginning in the name of John Ucker, and part of Fractional Lot No 11 same Section, beginning at a point where the west corporation line intersects the center line of the Hocking Canal thence with the center of said Canal easterly 2.90 chs thence North 16.46 chains; thence west 3.33 chains to the west corporation line; thence south with said west corporation line to the place of beginning, in the name of John V Ruff, from the territory of said Village and attach the same to Fells Township, in Hocking County Ohio. Sec 2. This Ordinance shall be in force from and after its passage

Ordinance passed May 24th 1898


Attest James L Martin City Clerk

Approved Jas A Smith Pres of Council

I certify the above to be a true copy of Ordinance as passed by Council May 24th. 1898

James L Martin
City Clerk

Exhibit B

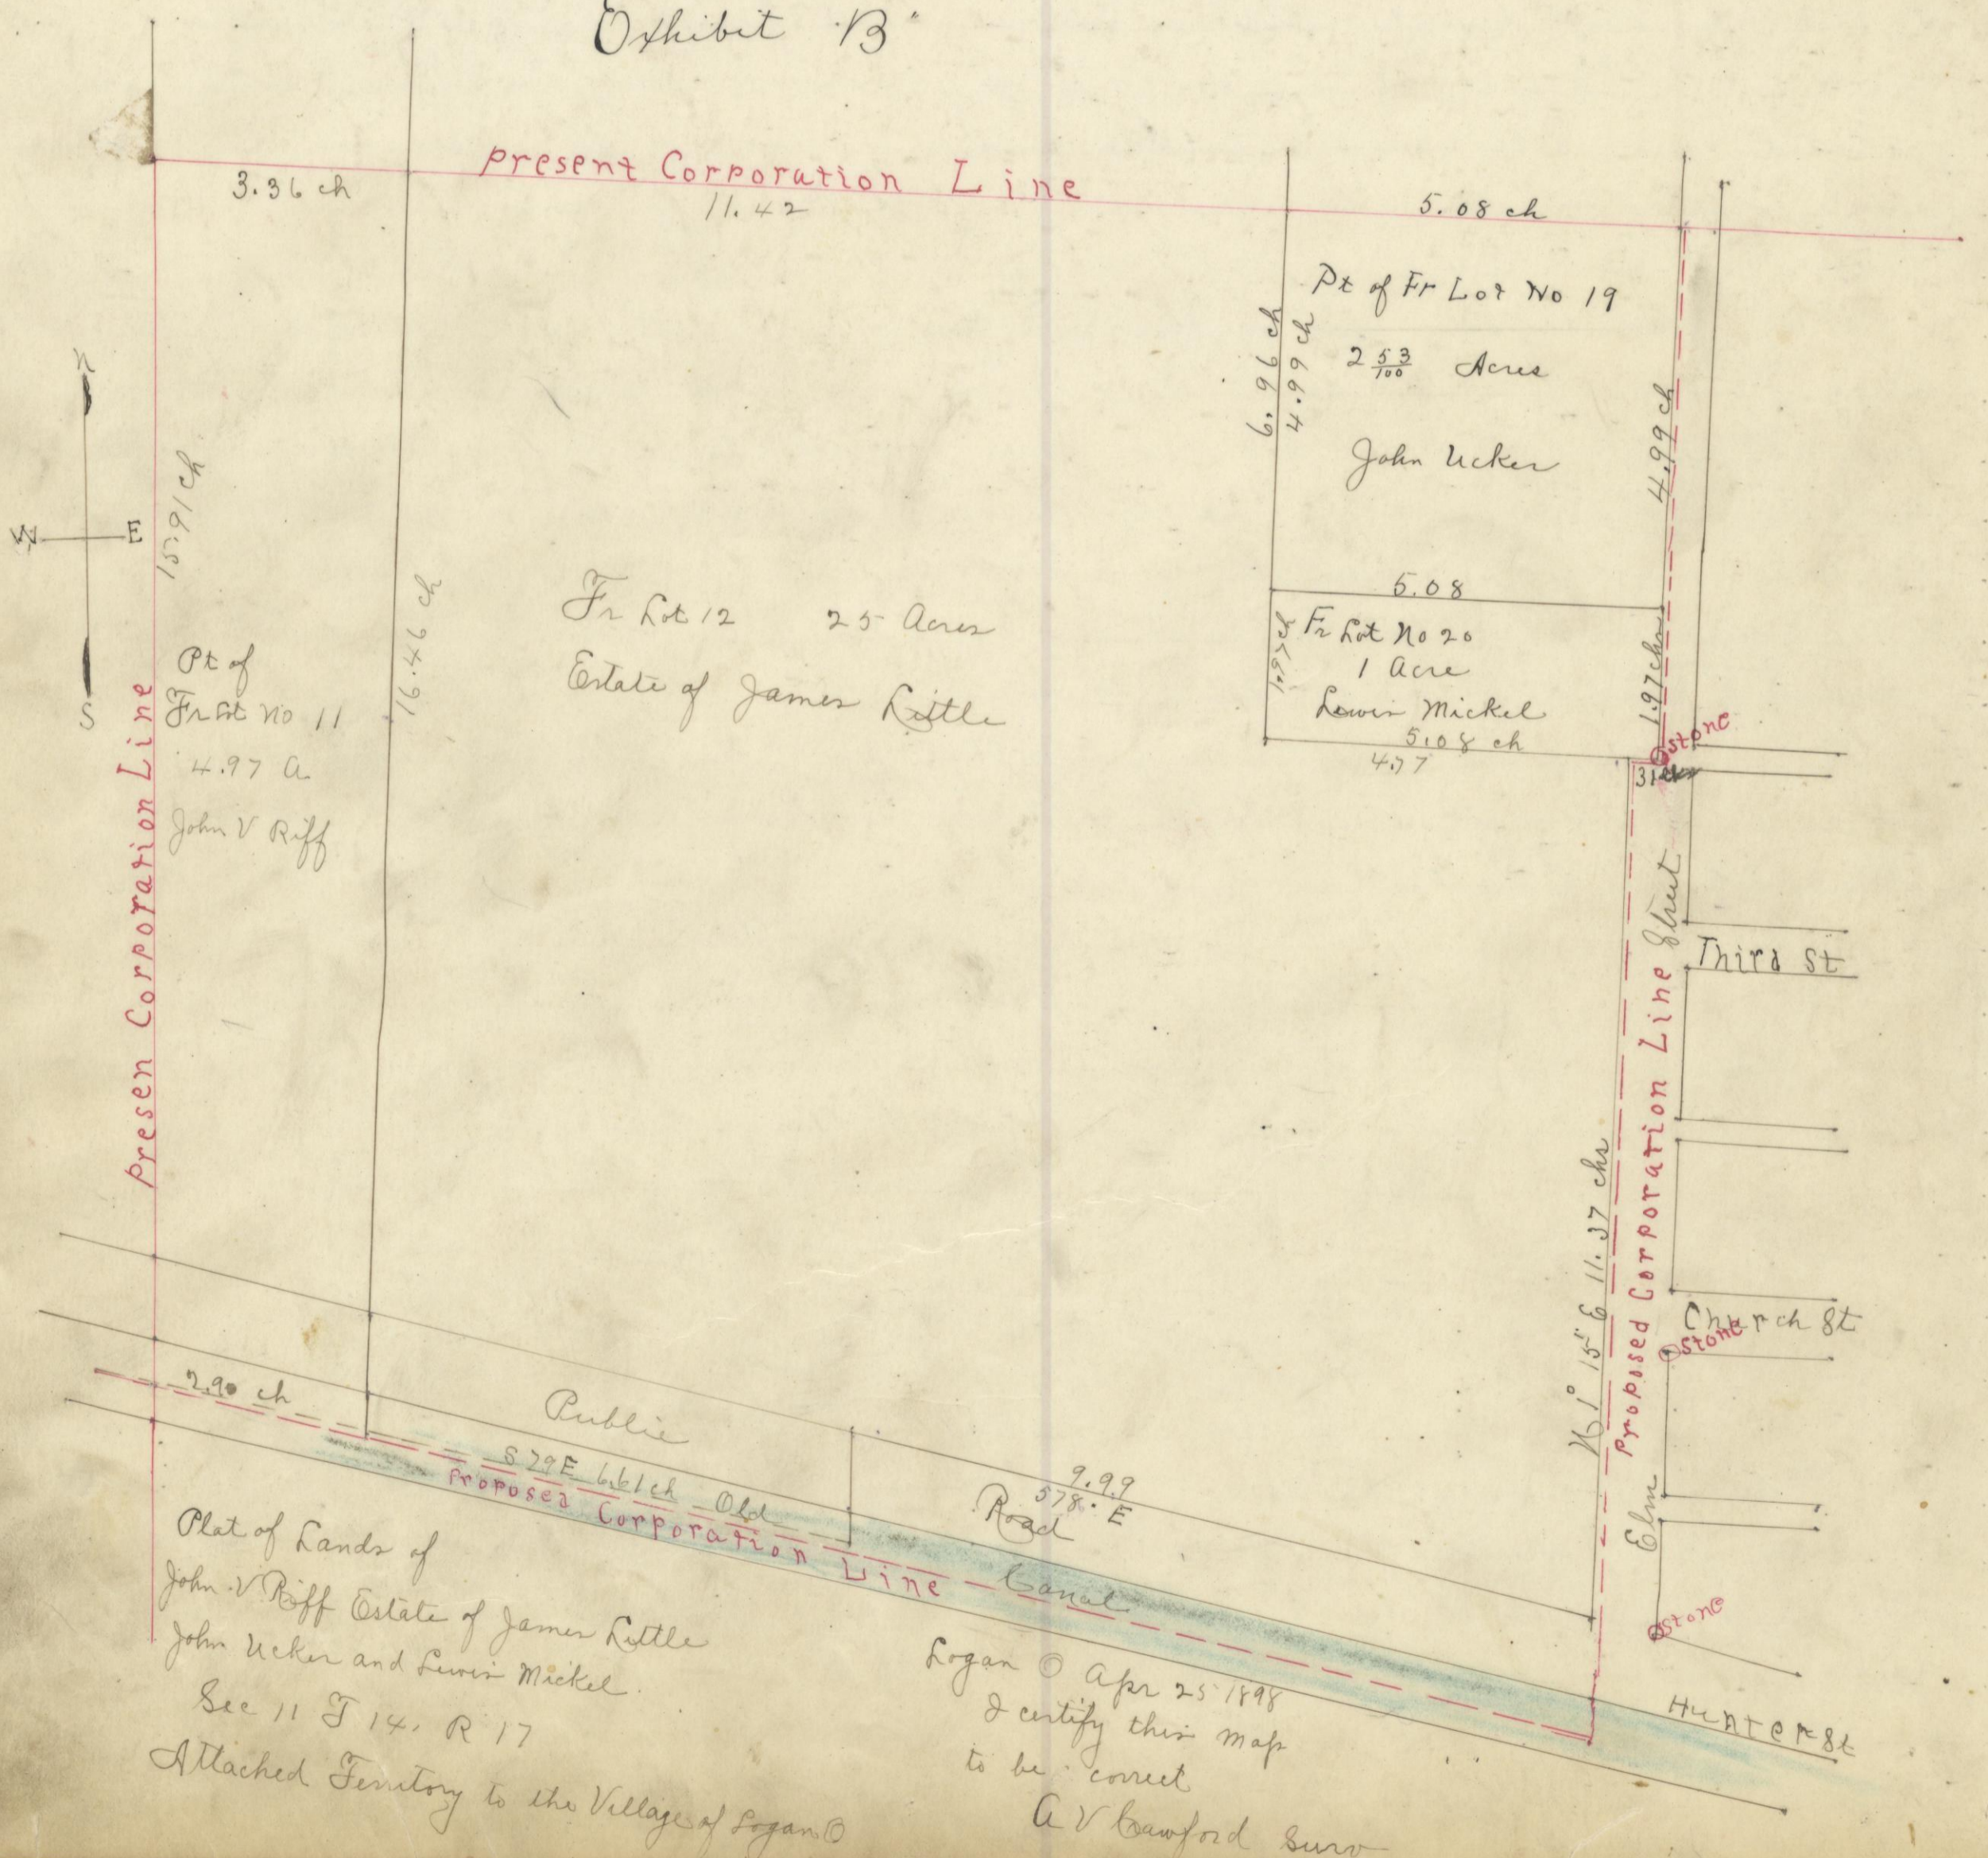

Plat of Lands of
John V Ruff Estate of James Riddle
John Ucker and Lewis Mickel
Sec 11 T 14, R 17
Attached Territory to the Village of Logan

Logan © Apr 25 1898
I certify this map
to be correct
A V Crawford Suro