


THE LOGAN POTTERY CO. ADDITION

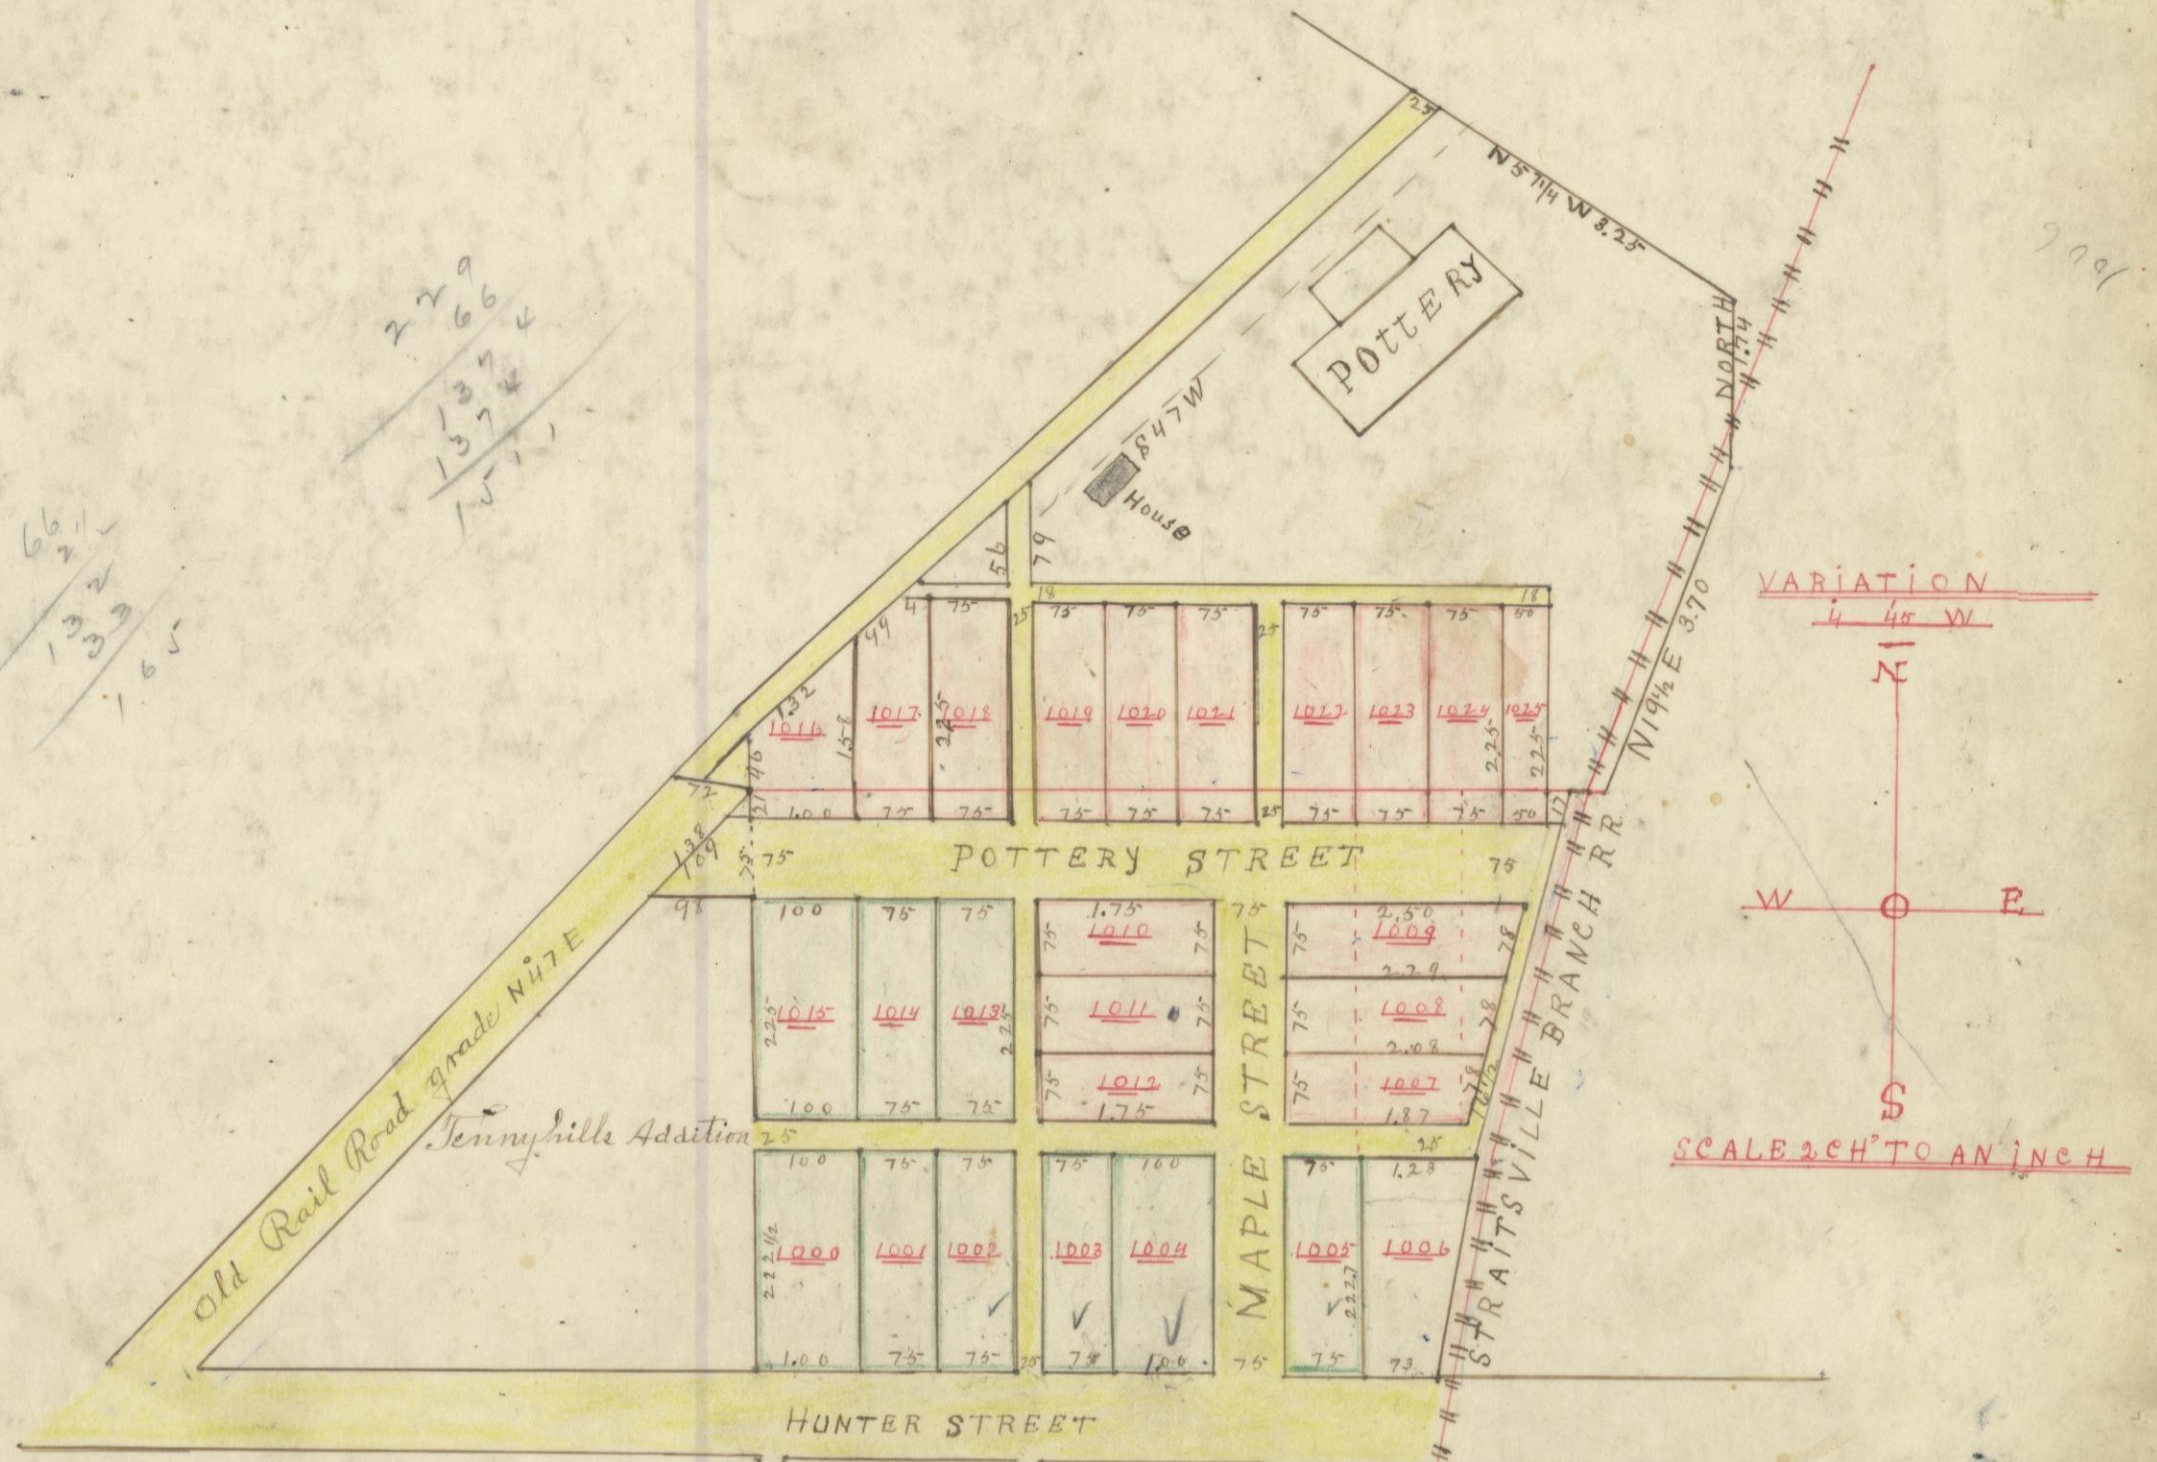

I certify the foregoing to be a correct Plat of the Logan Pottery Company's Addition to the Village of Logan, Rocking County, Ohio, being a part of Fractional Lot No. 7, Section 12, Township 15 N., Range 17 W., Rocking County, Ohio, beginning at the South West corner of said Lot, thence East 6.73 Ch. to the West line of the Right of way of the Straitsville Branch of the C. H. & N. R. thence by the West line of said R. R. to the East line of said Lot, thence North 1.75 Ch. to the North East corner of said Lot, thence East 6.97 Ch. to the North West corner of said Lot, thence South 5.67 Ch. to Beginning, containing 3.93 acres, also a part of Fractional Lot No. 6, Same Section Beginning at the North West corner of said Lot, thence by the West line of said Right of way, to the North line of said Lot, thence East 1.24 Ch. to Beginning, containing 3.00 acres, also a part of Fractional Lot No. 9, Same Section Beginning at the South West corner of said Lot, thence East 8.00 Ch. thence North 2.23 Ch. thence West 6.29 Ch. thence South 47.20 2.60 Ch. thence South 4.6 Ch. to Beginning, containing 1.59 acres, all of said several tracts situated to contain 5.83 acres, said tracts contain 26 Lots, as Designated by the Plat. The length and breadth are written on them respectively and all other Distances width of Streets and Alleys are written in lines on the Plat and a stone planted at the southwest corner of Lot No. 1000.

Given under my hand this 15th Day of July 1902.

James Davis Sur H. C. O.

We the Logan Pottery Company and Mary Shrader and John Shrader Proprietors of the foregoing Addition, which they caused to be surveyed and Platted by the County Surveyor do hereby set a part for Public use all the Streets and Alleys Designated by the foregoing Plat of said Addition. Given under our hands this 22nd Day of July 1902.

The Logan Pottery Company
By Charles C. Adcock Pres.
Mary Shrader
John Shrader

State of Ohio County of Rocking S.S.
Before me the subscribers owners and proprietors of this addition to the Village of Logan, came and acknowledged the foregoing Plat of said addition which they caused to be surveyed and Platted, to be their voluntary act and deed for the uses and purposes therein contained.

Given under my hand this 22nd day of July 1902.

James Davis Sur H. C. O.

Received Sept 10th 1902, at 9th o'clock A.M.
Recorded Sept 22, 1902

David M. Kanode
Recorder.