

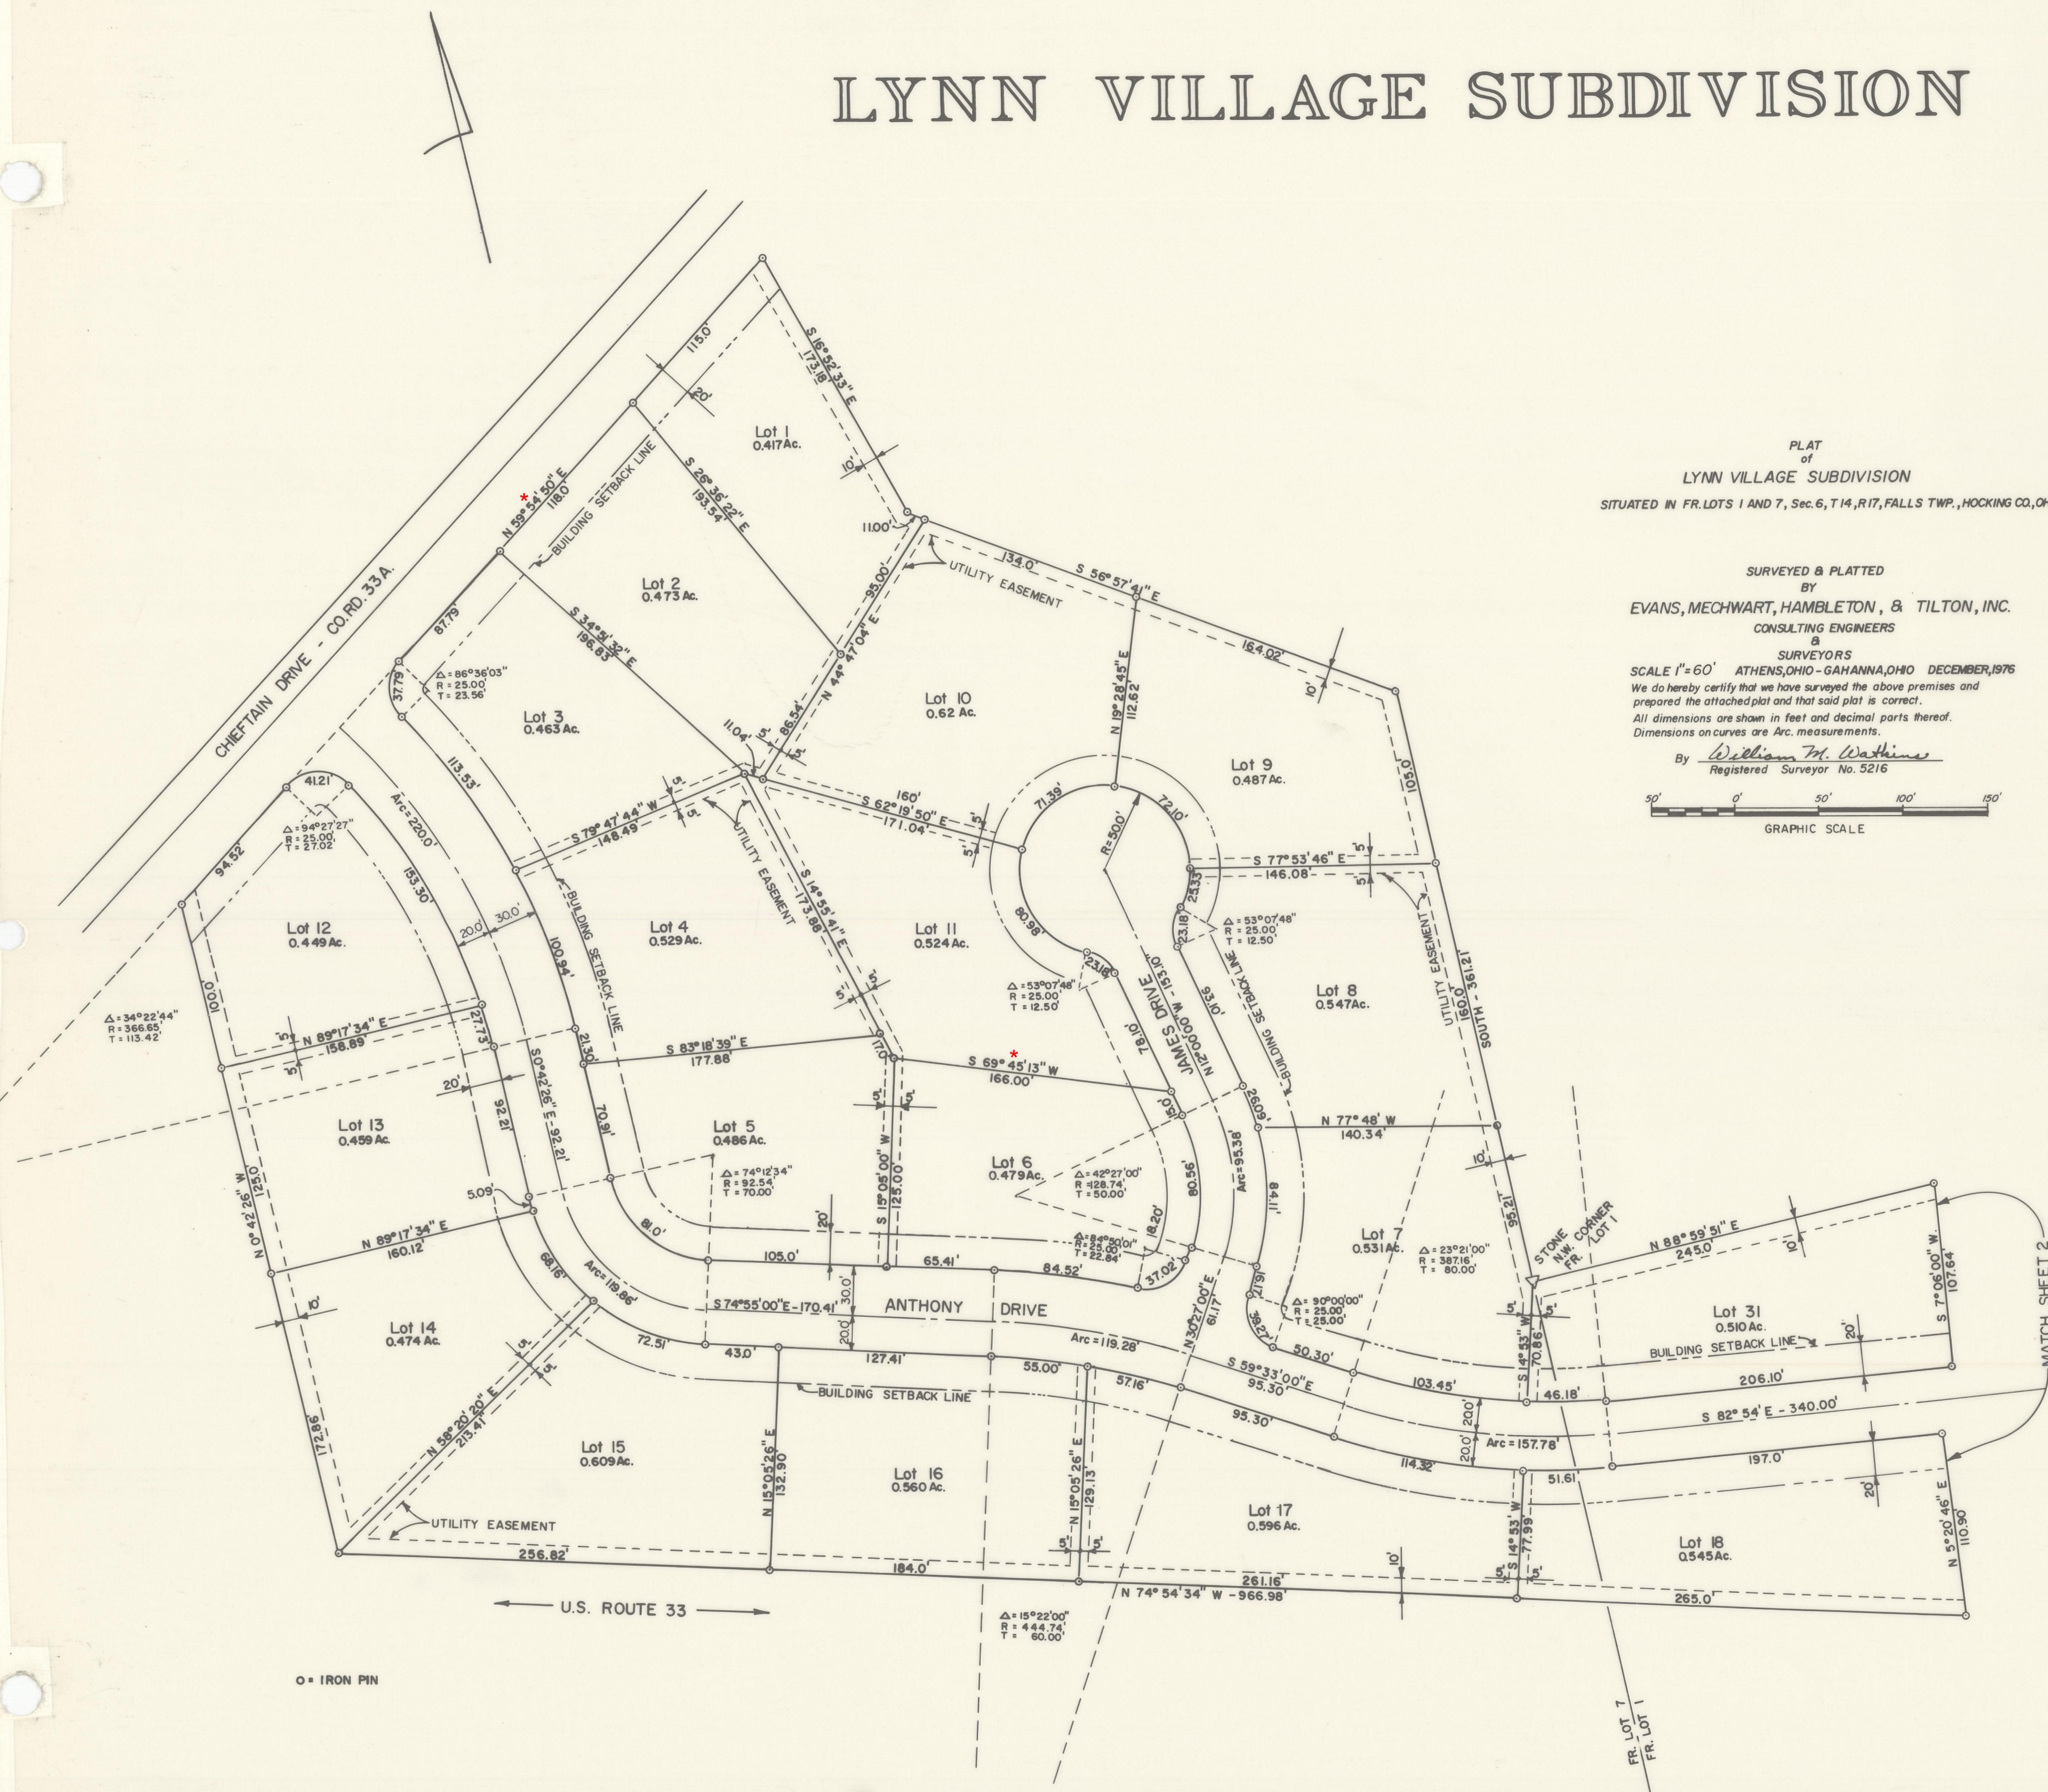


LYNN VILLAGE SUBDIVISION

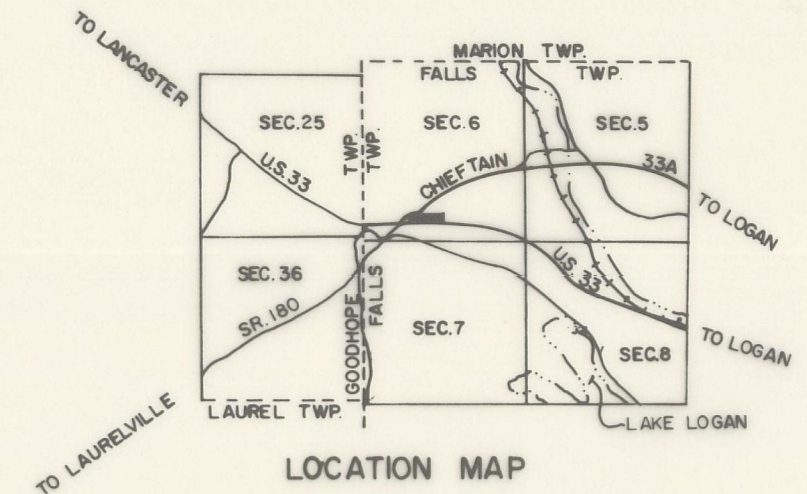

PLAT
of
LYNN VILLAGE SUBDIVISION
SITUATED IN FR. LOTS 1 AND 7, Sec. 6, T 14, R 17, FALLS TWP., HOCKING CO., OHIO

SURVEYED & PLATTED
BY
EVANS, MECHWART, HAMBLETON, & TILTON, INC.
CONSULTING ENGINEERS
&
SURVEYORS
SCALE 1" = 60' ATHENS, OHIO - GAHANNA, OHIO DECEMBER, 1976
We do hereby certify that we have surveyed the above premises and prepared the attached plat and that said plat is correct.
All dimensions are shown in feet and decimal parts thereof.
Dimensions on curves are Arc measurements.
By William M. Watkins
Registered Surveyor No. 5216

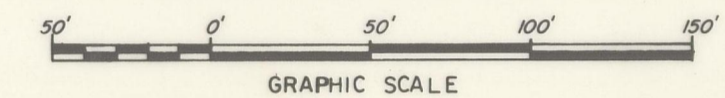

Situated in the Township of Falls, County of Hocking, State of Ohio and being a part of Fraction Lots 1 and 7 in Section 6, containing 21.801 acres and being part of a tract conveyed to the Chieftain Development Corporation and described in Deed Book 138, Page 169, Hocking County Deed Records, Hocking County, Ohio.

The Undersigned, "Chieftain Development Corporation," a Ohio Corporation, owners of the land platted herein, (Edward F. Kilbarger, President and Marjorie Ann Kilbarger, Secretary, duly authorized in the premises) do hereby certify that this plat correctly represents the "Lynn Village Subdivision," consisting of Lots 1 thru 31 inclusive, do hereby accept this plat of same and dedicates to public use as such all or parts of the streets shown hereon and not herebefore dedicated.
Easements are reserved where indicated on the plat for construction, operation and maintenance of public utilities above and beneath the surface of the ground and where necessary for the construction, operation and maintenance of service connections to adjacent lots and land and for storm water drainage.

In witness thereof, Edward F. Kilbarger and Marjorie Ann Kilbarger as President and Secretary respectively of Chieftain Development Corporation, an Ohio Corporation, have hereunto set their hand this 21st day of December, 1976.

WITNESS
CHIEFTAIN DEVELOPMENT CORPORATION
BY Ruel S. Brandt Edward F. Kilbarger Pres.
Edward F. Kilbarger, President
BY Judith J. Smith Marjorie Ann Kilbarger Sec.
Marjorie Ann Kilbarger, Secretary

STATE OF OHIO SS
COUNTY OF HOCKING

Before me, a Notary Public in and for said County personally came Edward F. Kilbarger as President of the Chieftain Development Corporation, an Ohio Corporation, who acknowledged to signing of the foregoing instrument to be their voluntary act and deed and the voluntary corporate act and deed of said Corporation for the uses and purposes herein expressed.

IN WITNESS WHEREOF, I have hereunto set my hand and affixed my official seal this 21st day of December, 1976

Ruel S. Brandt
Notary Public, Hocking County, Ohio
My Commission Expires April 30, 1979

Approved and accepted this 23rd day of December, 1976
By Donald A. Roberts
Hocking County Health Department

Approved and accepted this 23rd day of December, 1976
By John L. Burroughs
James R. Miller
County Commissioners

Approved and accepted this 23rd day of December, 1976
By George A. Mann
County Engineer

Transferred this 23rd day of Dec., 1976 Leonard A. Myers
Auditor Hocking County, Ohio

Filed for record this 23rd day of Dec., 1976, at 2:15 P. M.

Recorded this 23rd day of Dec., 1976, in Plat Book G, Page 21+22
Fee \$20.00
Esther Carpenter
Recorder, Hocking County, Ohio

File No. 28372
Deputy Recorder

33130 1/2/78 see Declaration of Restrictions in Misc. Record Vol. 4 Page 431. - Esther Carpenter Hocking Co. Recorder
* # 35821 12/21/78 see affidavit concerning hearing & more in Misc. Record Vol. 4 Pg. 530. Esther Carpenter Hocking Co. Recorder