

Plat of the Town of Millville Hocking County Ohio.


Scale 100 feet to one inch

I Emanuel Geisy
Surveyor do hereby certify
that the foregoing plat is a
correct delineation of the survey
of the Town of Millville as far
made by me April 18th 1851
A.D. 1857, all the lots excepting
one, fifteen sixteen and forty
are seventy feet front by a
16 1/2 ft deep the survey was
commenced at the corner
of lot No one. I where a stone
was placed 50 feet from the N.E. corner
of lot No one on the line bearing N 81° 10'
Emanuel Geisy

I Emanuel Geisy proprietor of the Town of Millville
do hereby set apart for public use all the streets and alleys
and lot twenty nine for school purposes and lot thirty seven
to the Synod of the German Reformed Church of Ohio
In testimony whereunto set my hand and seal
this 18th day of April A.D. 1851
Emanuel Geisy

(Seal)

(Entered April 19th 1851
James R. Grogan
Recorder H. C. Ohio)

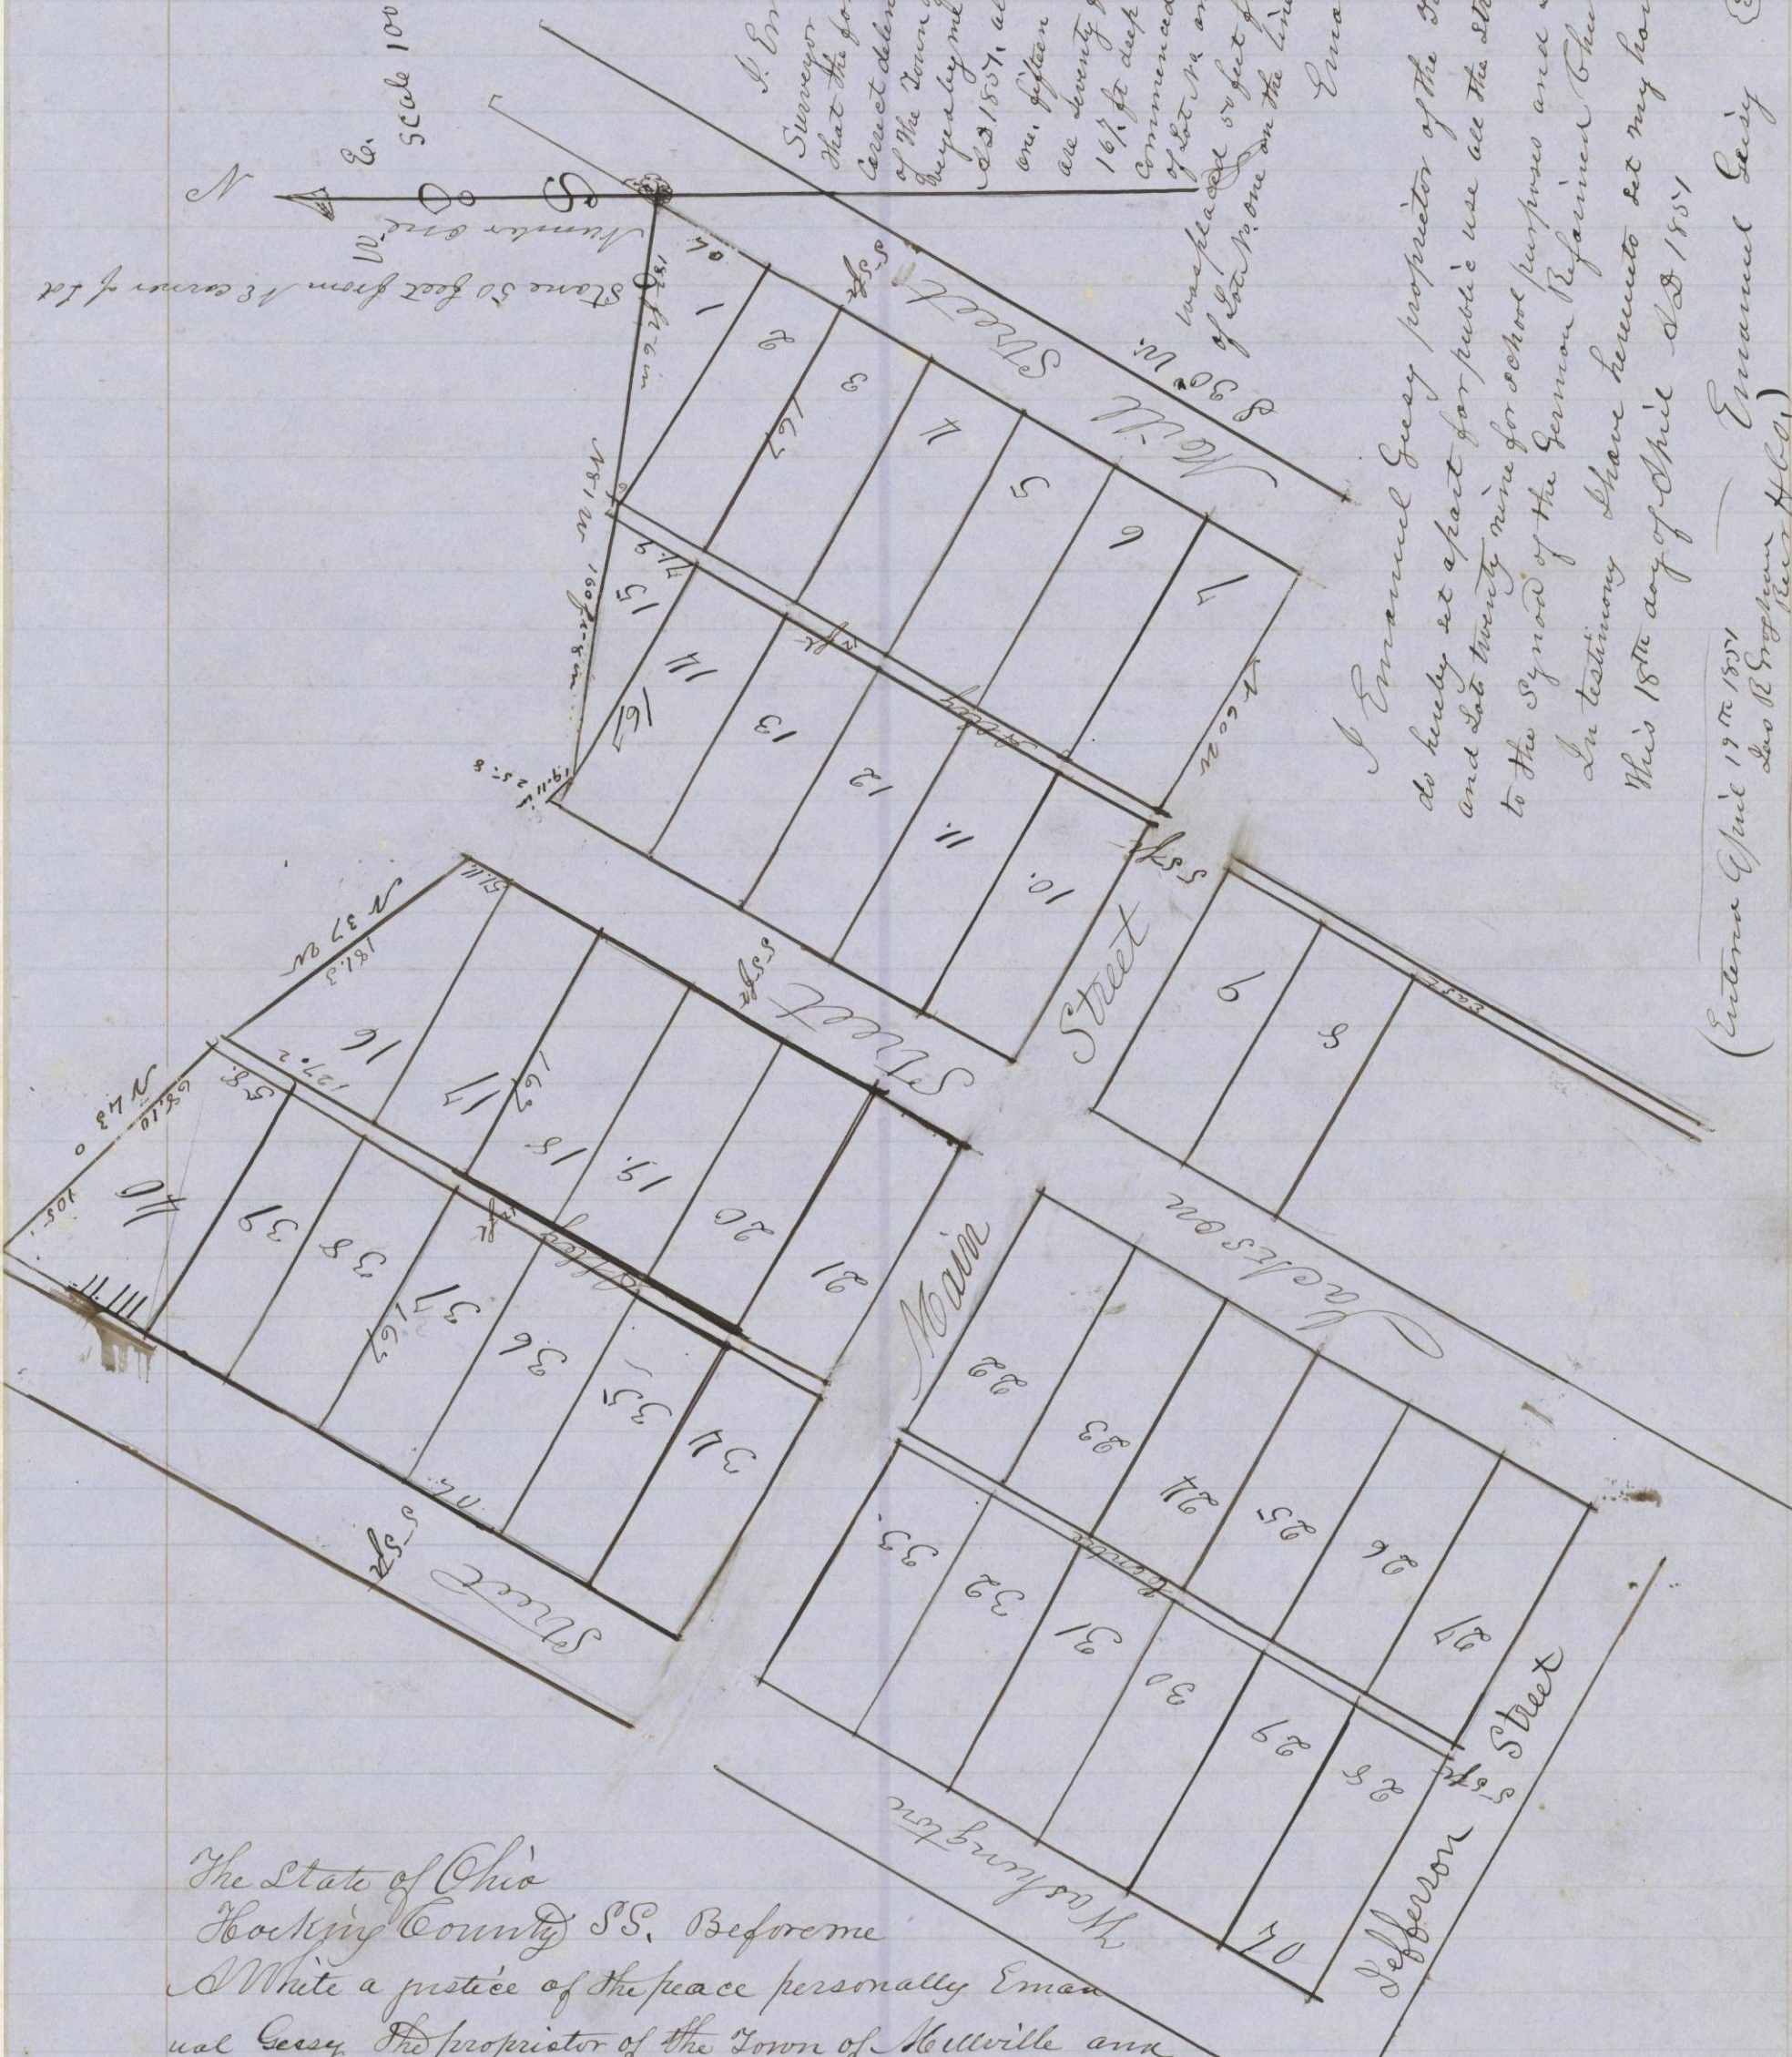

The State of Ohio
Hocking County S.S. Before me
I White a justice of the peace personally Emanuel Geisy
The proprietor of the Town of Millville and
acknowledged the signing and sealing of the above
Plat to be his voluntary act and deed and desires
the same maybe Recorded (as such) according
to Law this 18th day April A.D. 1851. A. White J.P.
Rec'd April 18th 1851 & Entered same date as above

James R. Grogan
Recorder H. C. Ohio