


CITY OF LOGAN OAK GROVE CEMETERY

OLD SECTION "C-1" AS REVISED SHOWING LOTS 59-85 AND 87-108 INCLUDING 67X, 79X, 80X, AND 91X AND SECTION "C-1" EXTENSION OF LOTS 109-114


SITUATED IN FALLS TOWNSHIP, HOCKING COUNTY, OHIO; BEING PART OF FRACTIONAL LOT 9
SECTION 11, TOWNSHIP 14, RANGE 17

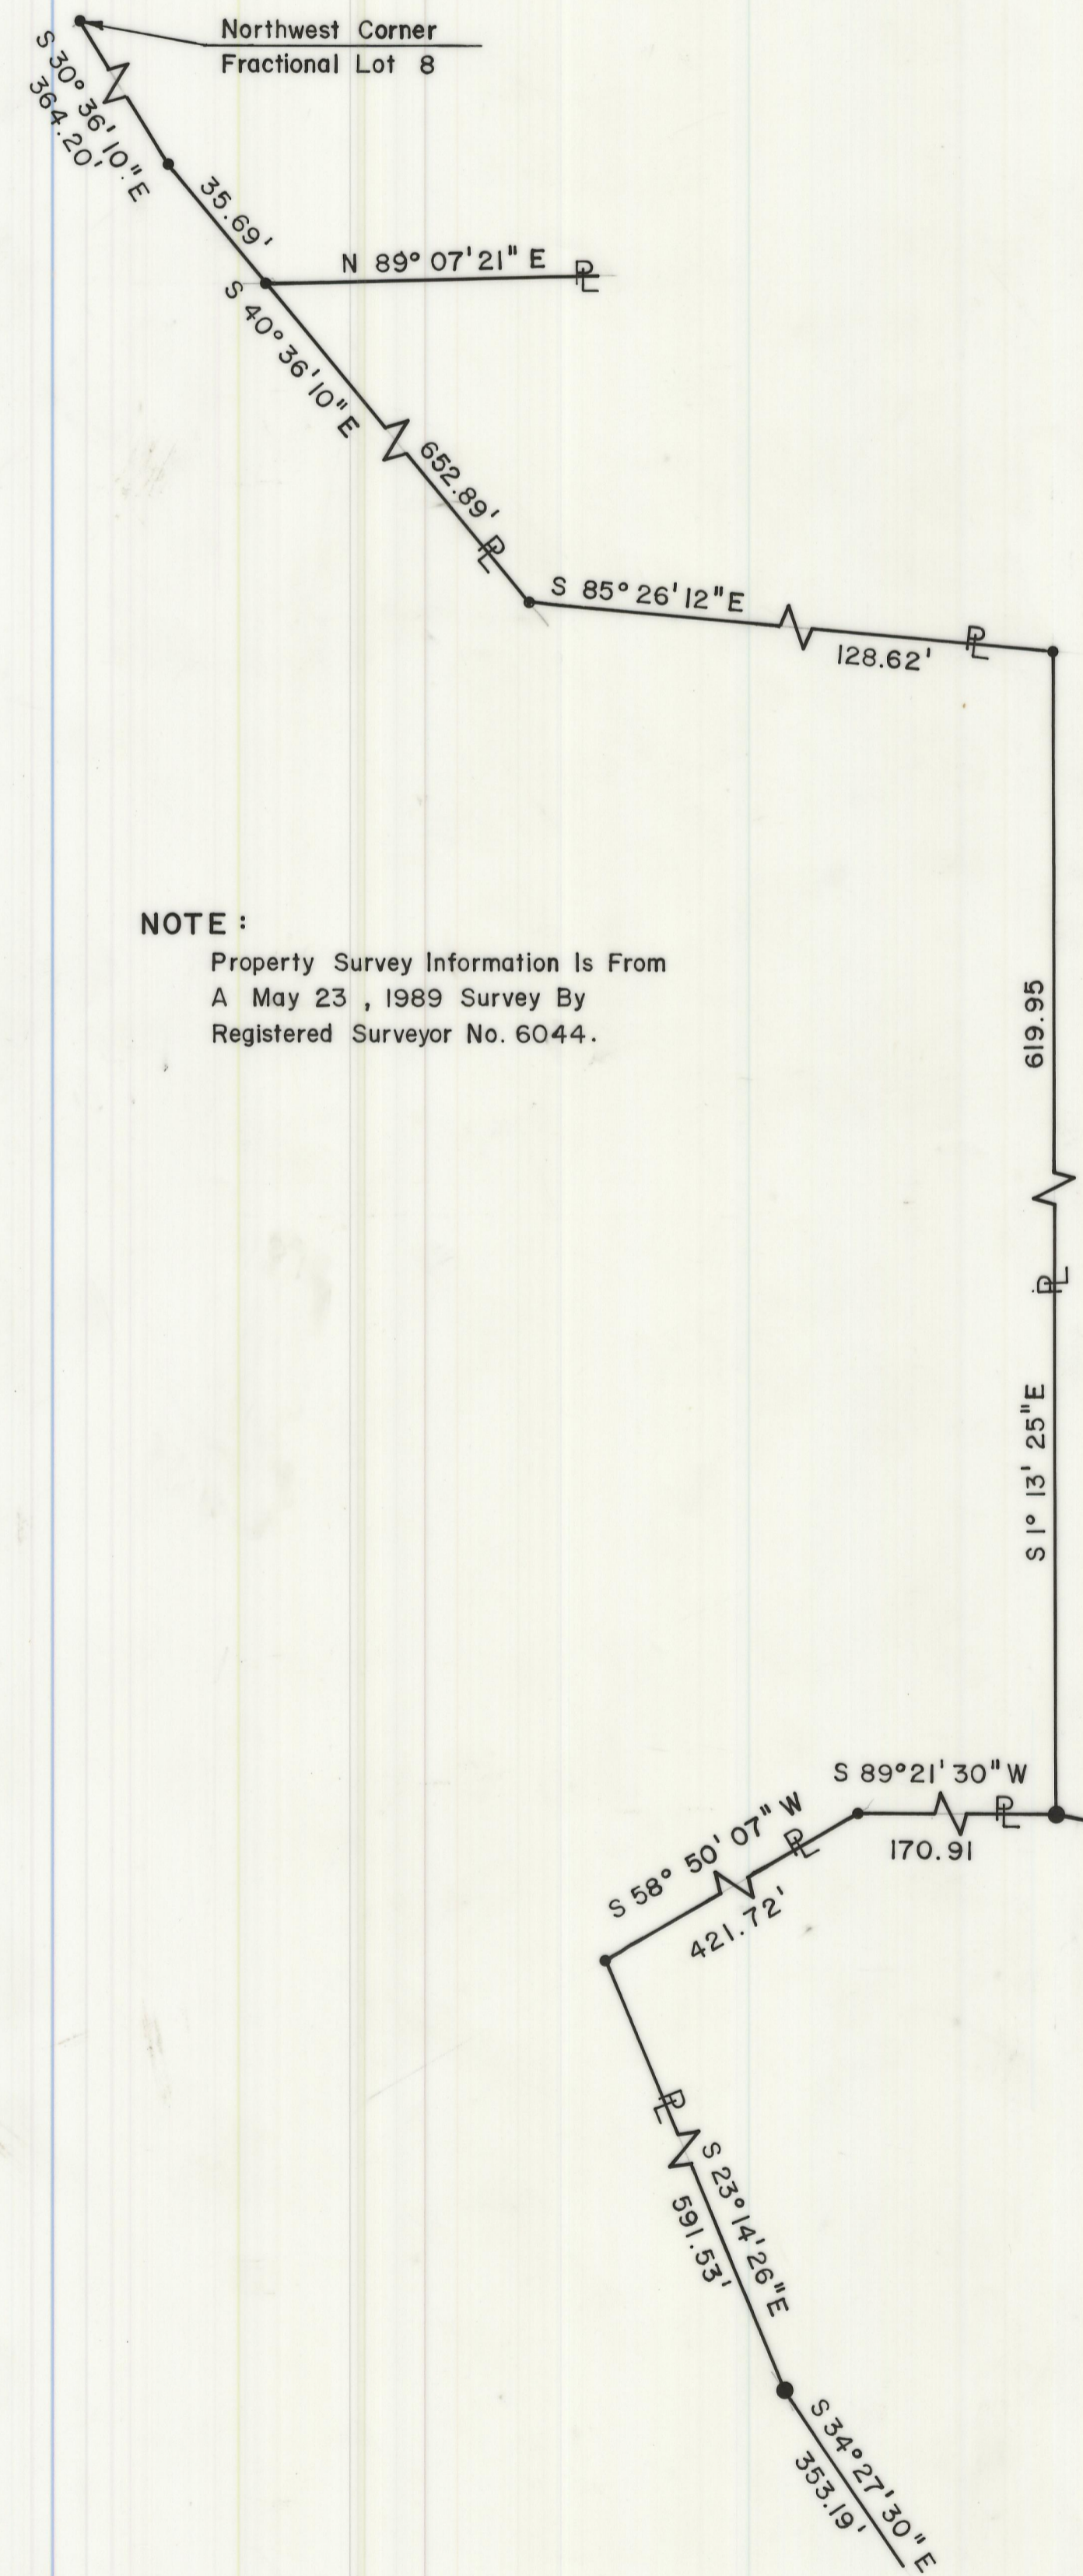



NOTE:
Property Survey Information Is From
A May 23, 1989 Survey By
Registered Surveyor No. 6044.

LEGEND

- 5/8" Iron Pin With 1 1/4" Plastic I.D. Cap L.P.G. 6344 Set
- 5/8" Iron Pin With 1 1/4" Plastic I.D. Cap Seymour 6044 Found
- Brick Found Or Previously Found
- △ Point In Road
- Point
- ▭ New Lots
- ▭ Existing Lots

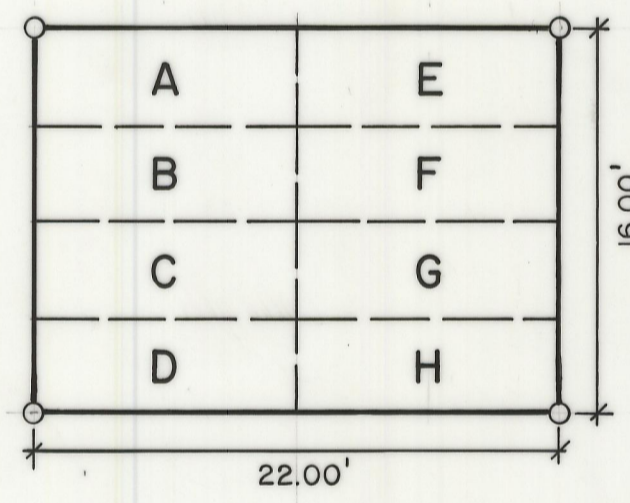

Typical 8 Grave Spaces
(New Lots Only)
SCALE: 1" = 8'-0"

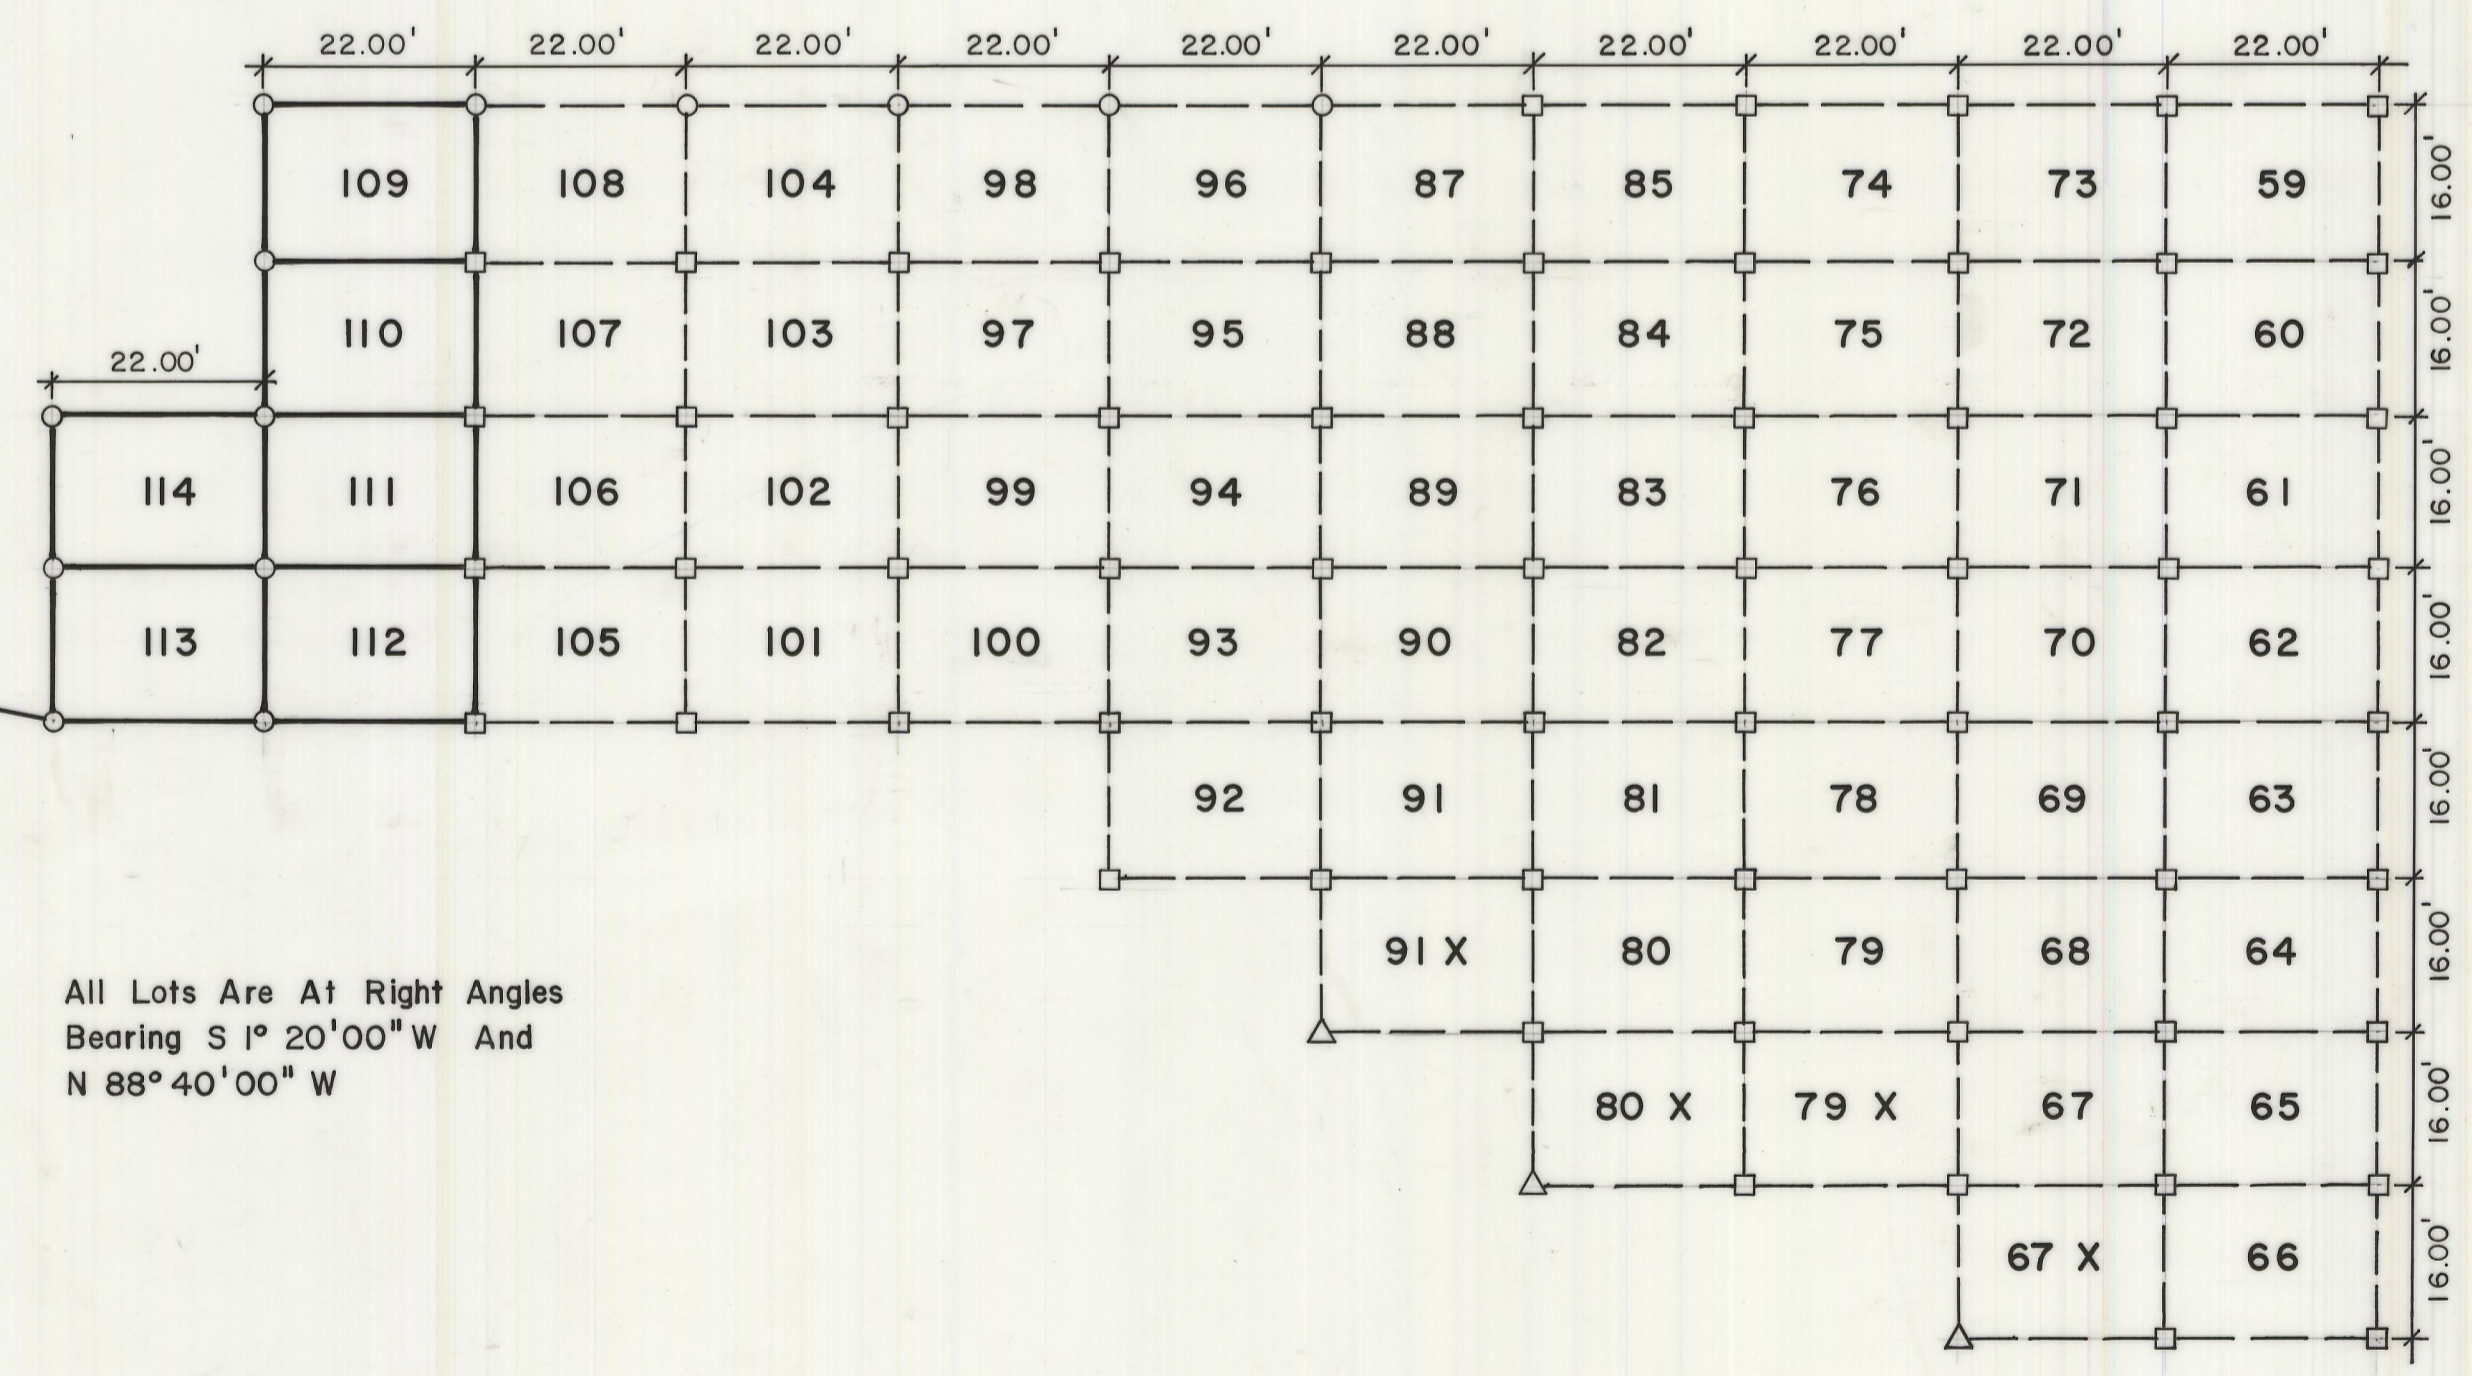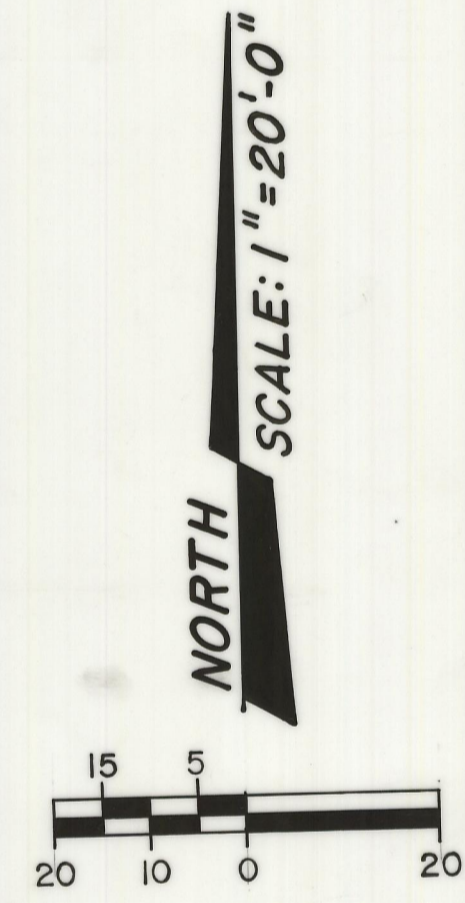

All Lots Are At Right Angles
Bearing S 1° 20' 00" W And
N 88° 40' 00" W

I Hereby Certify That An Actual Survey Was Made Under My Supervision Of The Premises Shown Hereon On The 25th Day Of October, 1991 And That This Plat Is A Correct Representation Of The Premises As Described By Said Survey.

Larry P. Gerstner
Registered Surveyor No. 6344

Survey By : Larry P. Gerstner - Engineering And Surveying
119 West Main Street
Logan, Ohio 43138
385 - 4260

85283

Sextant : Bruce Walker

RECEIVED IN HOCKING COUNTY, OHIO
at 9:55 O'CLOCK A.M.
RECORDED NOV 13 1991
PAGE 176 B

NOV 13 1991
Donna R. Leach
RECORDER - HOCKING COUNTY
LOGAN, OHIO 43138