

FHWA REGION	STATE	PROJECT
5	OHIO	

91
103

HOC-93-(16.35)(17.63)
R/W ACQUIRED AS
HOC-93-(16.50)(17.64)

1
13

CENTERLINE SURVEY PLAT

HOC-93(16.35)(17.63)

HOCKING COUNTY, FALLS GORE TOWNSHIP
T14 N; R16 W; SECTION'S 30 & 31




Approved Mark R. Juley
Date 1-10-75 District Deputy Director


21638 5.00

Date Received January 24, 1975 at 1:20 P.M.
Date Recorded January 24, 1975
Book 21 Page 13
Signed Esther Carpenter
County Recorder by mail
Date January 24, 1975

864.00.00 	PC 868.00.04
P.T. 869.30.50 	TS. 877.06.01
SC. 881.06.01 	CS. 884.77.07
ST. 888.77.07 	

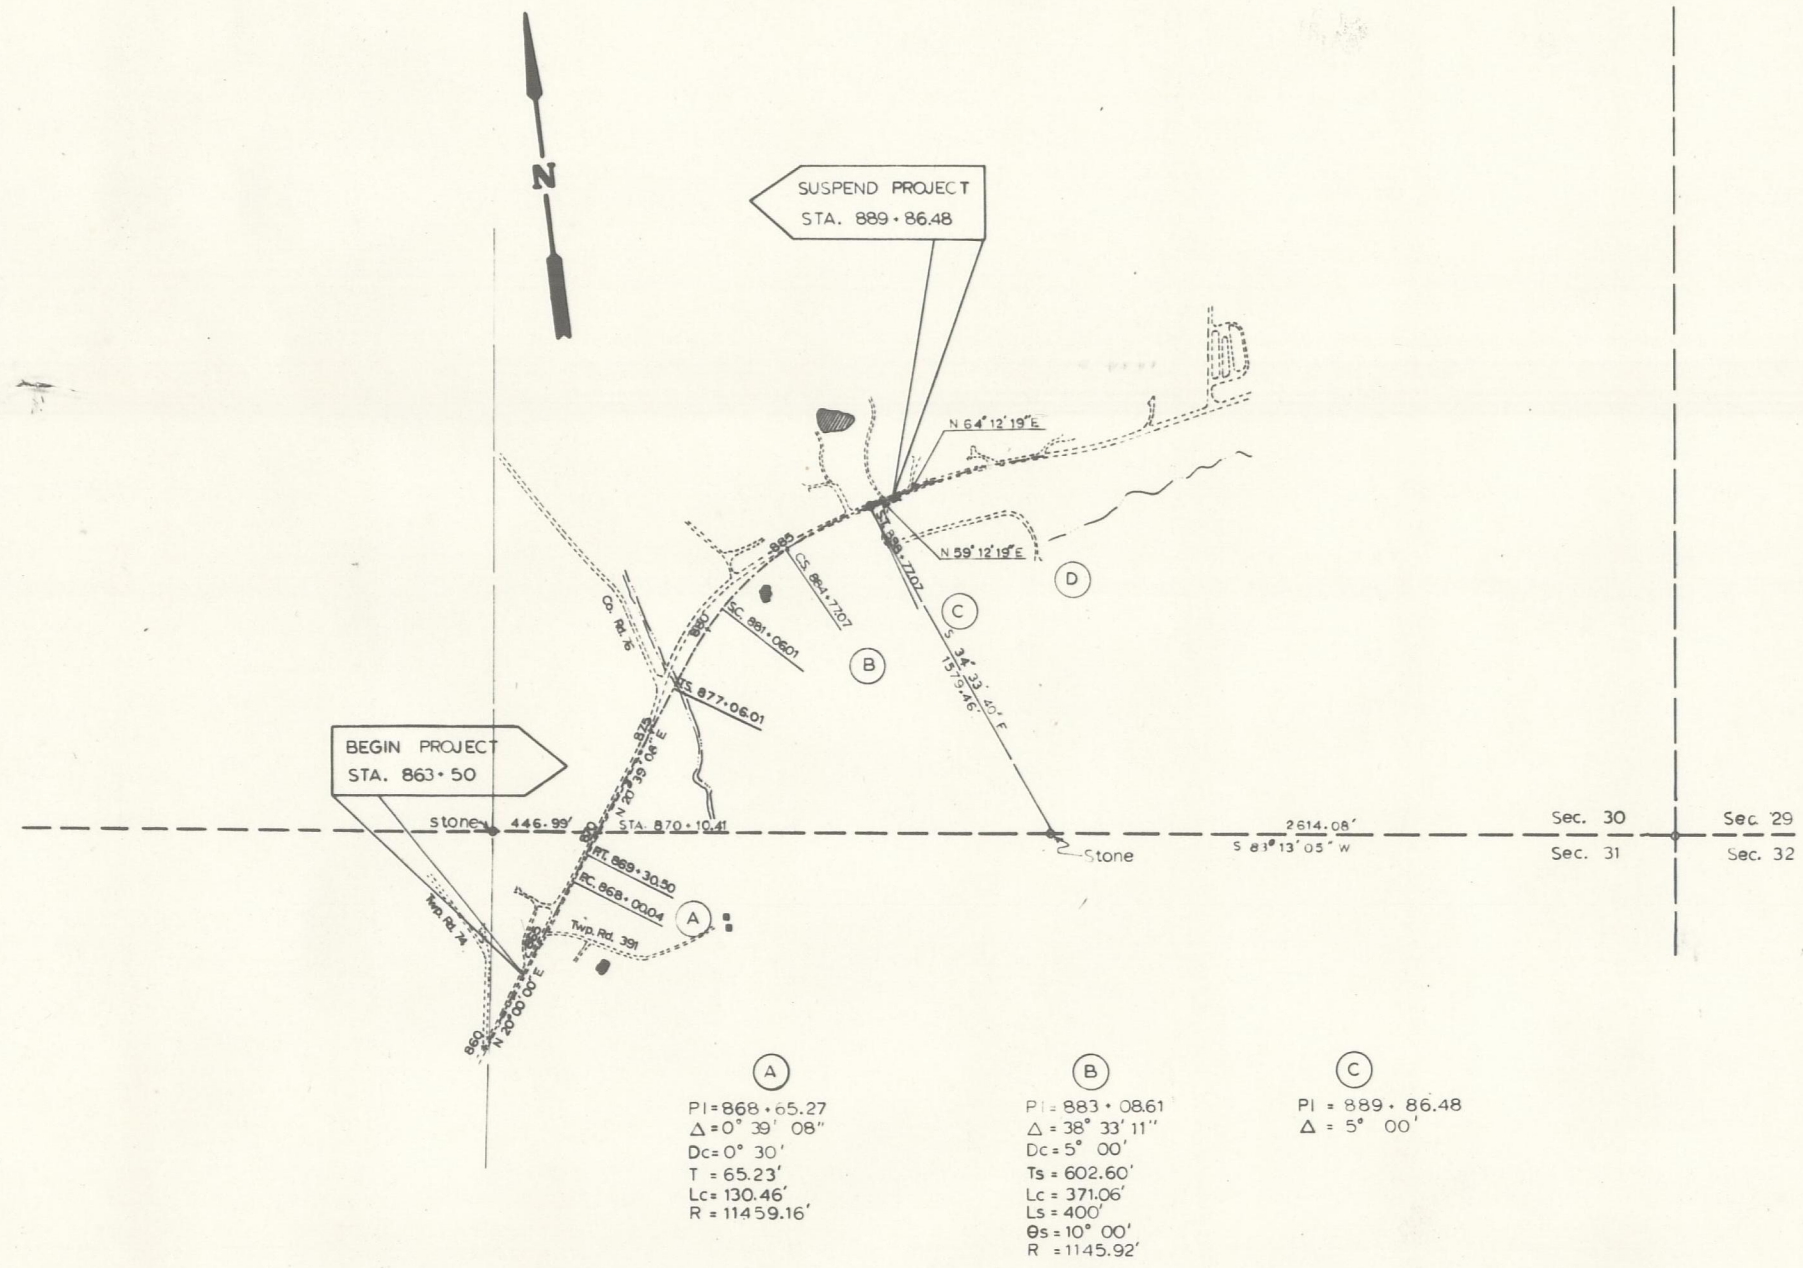

Item 604 Center Line Reference
Monuments shall be set by the
Contractor as per sketch below
Accuracy Tolerance shall be ± 0.02'

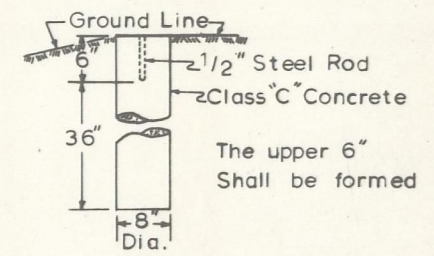

REFERENCE MONUMENT

I hereby certify that this plat is
a true delineation of a survey made
for the Ohio Department of
Transportation.

Signed William D. Juley
Registered Surveyor No. 5116
Date 3/1/74

SURVEYORS SEAL

HOC-93-(16.35)(17.63)	
DATE	DRAWN BY <u>GPD</u>
	REVISIONS
JOB NO. 108000	1
TYPE FUND	13