

DESCRIPTION FOR THE RE-NAMING AND RE-NUMBERING OF A PORTION OF ZEISLER ROAD, T-224 TO HURR ROAD, T-228


BEING A PORTION OF ZEISLER ROAD, T-224, AS LOCATED IN THE STATE OF OHIO, COUNTY OF HOCKING, TOWNSHIP OF LAUREL, SECTION 20, T12N, R18W. BEGINNING AT THE JUNCTION OF SAID ZEISLER ROAD, T-224 AND STATE ROUTE 374, SAID POINT BEING STATION 0.00 OF THE 2005 STATE MILEAGE TABULATION; THENCE NORTH THEN EASTERLY ALONG THE CENTERLINE OF SAID ZEISLER ROAD APPROXIMATELY .09 MILES (475 FEET) TO A POINT WHERE THE DRIVEWAY FOR MICHAEL & BRENDA HURR, OFFICIAL RECORD 222, PAGE 722, HOCKING COUNTY RECORDERS OFFICE, STARTS, SAID POINT BEING STATION 0.09 OF THE 2005 STATE MILEAGE TABULATION THERE BEING THE POINT OF TERMINATION FOR THIS ROAD RE-NAMING AND RE-NUMBERING. THE ABOVE DESCRIBED PORTION OF ZEISLER ROAD, T-224 IS NOW TO BE KNOWN AS HURR ROAD, T-228.

DESCRIPTION FOR THE VACATION OF A PORTION OF ZEISLER ROAD, T-224

BEING A PORTION OF ZEISLER ROAD, T-224 AS LOCATED IN THE STATE OF OHIO, COUNTY OF HOCKING, TOWNSHIP OF LAUREL, SECTION 20, T12N, R18W. BEGINNING AT THE JUNCTION OF SAID ZEISLER ROAD, T-224 AND STATE ROUTE 374 SAID POINT BEING STATION 0.00 OF THE 2005 STATE MILEAGE TABULATION; THENCE NORTH THEN EASTERLY ALONG THE CENTERLINE OF SAID ZEISLER ROAD APPROXIMATELY .09 MILE (475 FEET) TO A POINT WHERE THE DRIVEWAY FOR MICHAEL & BRENDA HURR, OFFICIAL RECORD 222, PAGE 722, HOCKING COUNTY RECORDERS OFFICE, STARTS, SAID POINT BEING STATION 0.09 OF THE 2005 STATE MILEAGE TABULATION AND THERE BEING THE POINT OF BEGINNING OF THIS PROPOSED ROAD VACATION; THENCE CONTINUING EASTERLY WITH THE CENTERLINE OF SAID ZEISLER ROAD APPROXIMATELY .15 MILE (792 FEET) TO A POINT, SAID POINT BEING STATION 0.24 OF THE 2005 STATE MILEAGE TABULATION AND BEING THE NORTHEAST CORNER OF A 1.31 ACRE TRACT OF LAND OWNED BY PATRICK & JANET JONES, OFFICIAL RECORD 95, PAGE 555 HOCKING COUNTY RECORDERS OFFICE; THERE BEING THE POINT OF TERMINATION FOR THIS ROAD VACATION.

475' PORTION OF ZEISLER ROAD APPROXIMATELY .09 MILES TO REMAIN UNDER NEW NAME & NUMBER TR-228 (HURR ROAD)


PROPOSED RELOCATION OF ZEISLER ROAD (TWP. ROAD 224)

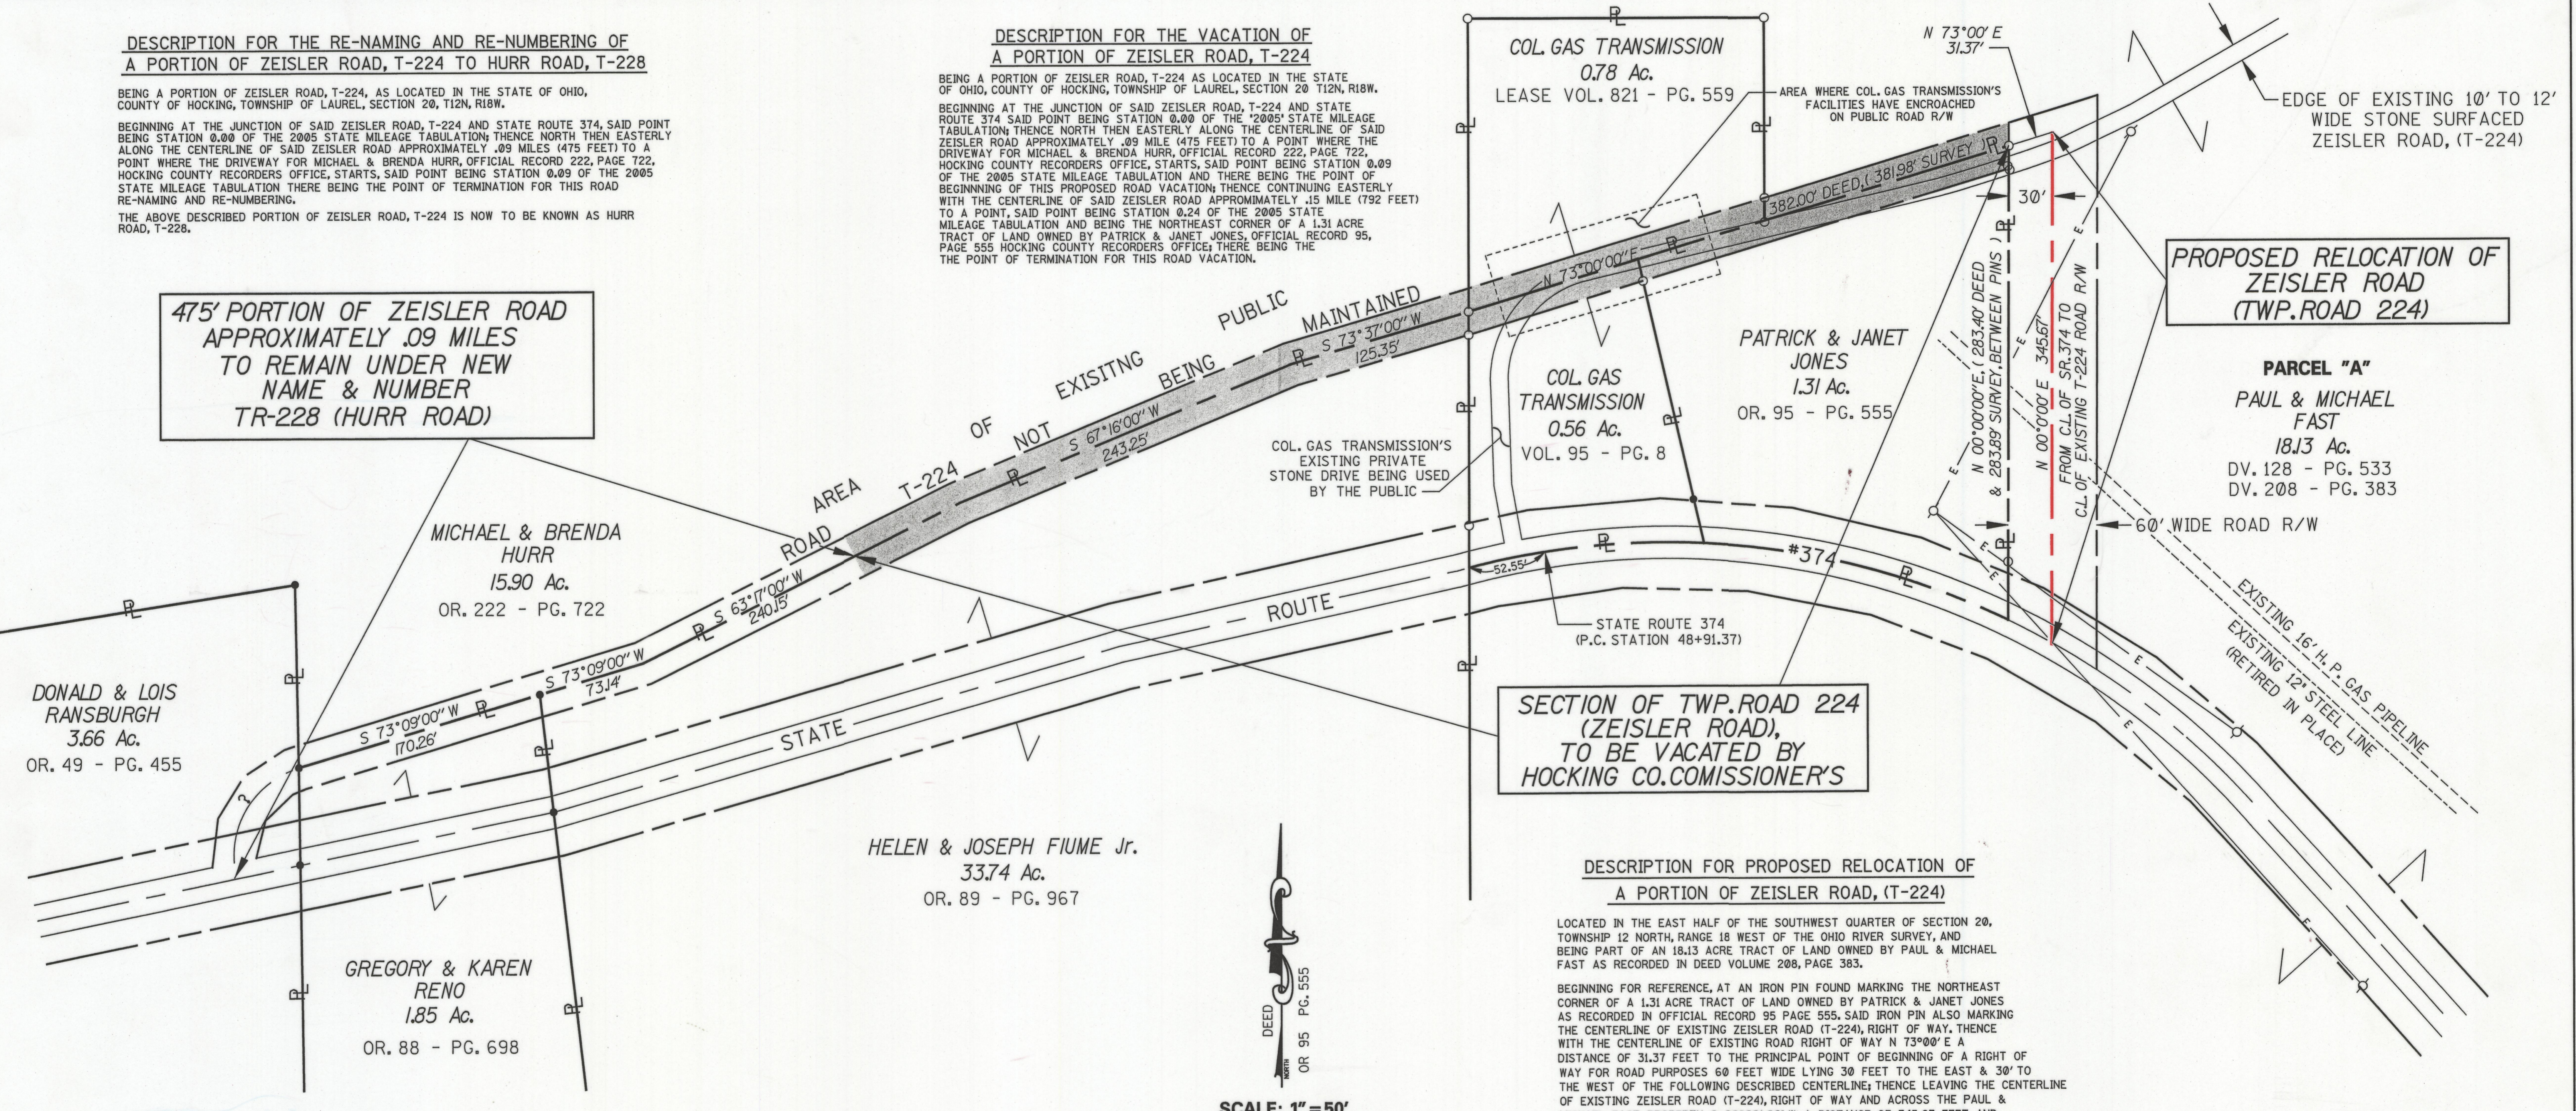

SECTION OF TWP. ROAD 224 (ZEISLER ROAD), TO BE VACATED BY HOCKING CO. COMMISSIONER'S

DESCRIPTION FOR PROPOSED RELOCATION OF A PORTION OF ZEISLER ROAD, (T-224)

LOCATED IN THE EAST HALF OF THE SOUTHWEST QUARTER OF SECTION 20, TOWNSHIP 12 NORTH, RANGE 18 WEST OF THE OHIO RIVER SURVEY, AND BEING PART OF AN 18.13 ACRE TRACT OF LAND OWNED BY PAUL & MICHAEL FAST AS RECORDED IN DEED VOLUME 208, PAGE 383. BEGINNING FOR REFERENCE, AT AN IRON PIN FOUND MARKING THE NORTHEAST CORNER OF A 1.31 ACRE TRACT OF LAND OWNED BY PATRICK & JANET JONES AS RECORDED IN OFFICIAL RECORD 95 PAGE 555, SAID IRON PIN ALSO MARKING THE CENTERLINE OF EXISTING ZEISLER ROAD (T-224), RIGHT OF WAY, THENCE WITH THE CENTERLINE OF EXISTING ROAD RIGHT OF WAY N 73°00' E A DISTANCE OF 31.37 FEET TO THE PRINCIPAL POINT OF BEGINNING OF A RIGHT OF WAY FOR ROAD PURPOSES 60 FEET WIDE LYING 30 FEET TO THE EAST & 30' TO THE WEST OF THE FOLLOWING DESCRIBED CENTERLINE; THENCE LEAVING THE CENTERLINE OF EXISTING ZEISLER ROAD (T-224), RIGHT OF WAY AND ACROSS THE PAUL & MICHAEL FAST PROPERTY, S 00°00' 00" W A DISTANCE OF 345.67 FEET AND TERMINATING AT A POINT IN THE CENTERLINE OF EXISTING STATE ROUTE 374, CONTAINING APPROXIMATELY 0.48 ACRES OF LAND. IT IS INTENDED TO DEDICATE A 60 FOOT WIDE STRIP OF LAND THAT BEGINS IN THE CENTERLINE OF EXISTING ZEISLER ROAD RIGHT OF WAY AND TERMINATES AT THE CENTERLINE OF EXISTING STATE ROUTE 374, WEST EDGE OF 60 FOOT WIDE STRIP COINCIDES WITH PATRICK & JANET JONES (OR.95-PG.555), EAST PROPERTY LINE AS SHOWN ON ATTACHED PLAT.

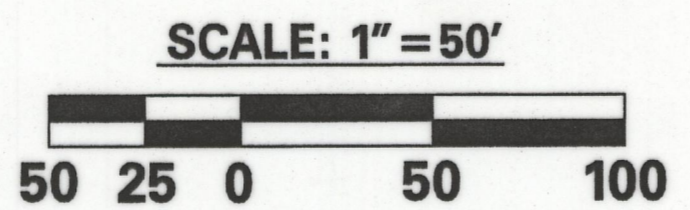

APPROVED THIS 9 DAY OF February, 2006.
 COUNTY ENGINEER
 APPROVED THIS 9 DAY OF February, 2006.
 PRESIDENT
 COUNTY COMMISSIONER
 COUNTY COMMISSIONER
 THIS APPROVAL EXPIRES THE DAY OF
 FILED FOR RECORD THIS 9th DAY OF February, 2006.
 RECORDED THIS 9th DAY OF February, 2006.
 IN PLAT CABINET 2, PAGE 136
 FILE NO. 653 FEE 0
 RECORDER

WE, PAUL AND MICHAEL FAST, OWNERS OF PARCEL 'A' SHOWN HEREON, DO HEREBY CERTIFY THAT THERE IS NO MORTGAGE, LIEN OR ENCUMBRANCE AGAINST THIS PROPERTY.
 WITNESS
 OWNER
 FOR MICHAEL A. FAST
 Paul R. Fast DPOA
 WE, _____, MORTGAGEES ON THIS PLAN, DO HEREBY CONSENT TO THE RECORDINGS OF SAID PLAN IN THE RECORDERS OFFICE OF HOCKING COUNTY, OHIO AND TO THE DEDICATIONS AND COVENANTS APPEARING HEREON.
 WITNESS
 MORTGAGEE

IN WITNESS WHEREOF, PAUL AND MICHAEL FAST, HAVE HEREUNTO SET THEIR HAND THIS 9th DAY OF February, 2006.
 OWNER
 WITNESSES
 OWNER

STATE OF OHIO
 COUNTY OF HOCKING
 BEFORE ME A NOTARY PUBLIC IN AND FOR SAID COUNTY PERSONALLY CAME PAUL AND MICHAEL FAST WHO ACKNOWLEDGED THE SIGNING OF THE FOREGOING INSTRUMENT TO BE THEIR VOLUNTARY ACT AND DEED.
 IN WITNESS WHEREOF:
 I HAVE HEREUNTO SET MY HAND AND OFFICIAL SEAL THIS 9th DAY OF February, 2006.
 MY COMMISSION EXPIRES 6-19-07
 Notary Public
 COUNTY

LEGEND

- MONUMENT FOUND
- MONUMENT CALLED FOR IN DEED
- CENTERLINE OF ROAD R/W
- - - EDGE OF ROAD R/W
- ▬ PROPERTY LINE
- - - CENTERLINE OF PROPOSED T-224
- ▬ SECTION OF T-224 TO BE VACATED

Columbia Gas Transmission		ASSET GROUP NO. 2	
FACILITY LAUREL DEHY STATION		TAX DISTRICT(S) LAUREL TWP	
PROJECT PARTIAL VACATION & EXTENSION OF TWP. ROAD NO. 224 (ZEISLER ROAD)		COUNTY(IES) HOCKING	
CONSULTANT N/A	ENGINEER BRAD HENRY	FIELD BOOK 1847-N	PAGE 17-18
SURVEY DATE 10/19/05	REFERENCES 4372N/360E 17	STATE(S) OHIO	
MAP DATE 10/24/05	DRAWN BY RLF	SHEET NO. 1 OF 2	
SCALE 1"=50'		DRAWING NO. D-2574	

ZEISLER ROAD (T-224) PARTIAL VACATION & RELOCATION SITUATE IN S.W. QTR. SECTION 20 TWP. 12 NORTH RANGE 18 WEST LAUREL TOWNSHIP HOCKING COUNTY OHIO

I HEREBY CERTIFY THAT AN ACTUAL SURVEY WAS MADE UNDER MY SUPERVISION OF THE PREMISES SHOWN HERE ON THE 19th DAY OF OCTOBER, 2005, THAT THE PLAT IS A CORRECT REPRESENTATION OF THE PREMISES AS DETERMINED BY SAID SURVEY.
 REGISTERED SURVEYOR

20060000652
 Filed for Record in HOCKING COUNTY, OHIO
 SANDRA K LEACH-HUNT
 02-09-2006 At 02:58 pm.
 PLAT/COMES .00
 OR Book 2 Page 136 - 136