


RUSTIC HILLS PLAT, SEC. N^o 1

SEC-21, T-11, R-18, BENTON TWP.
HOCKING COUNTY, OHIO

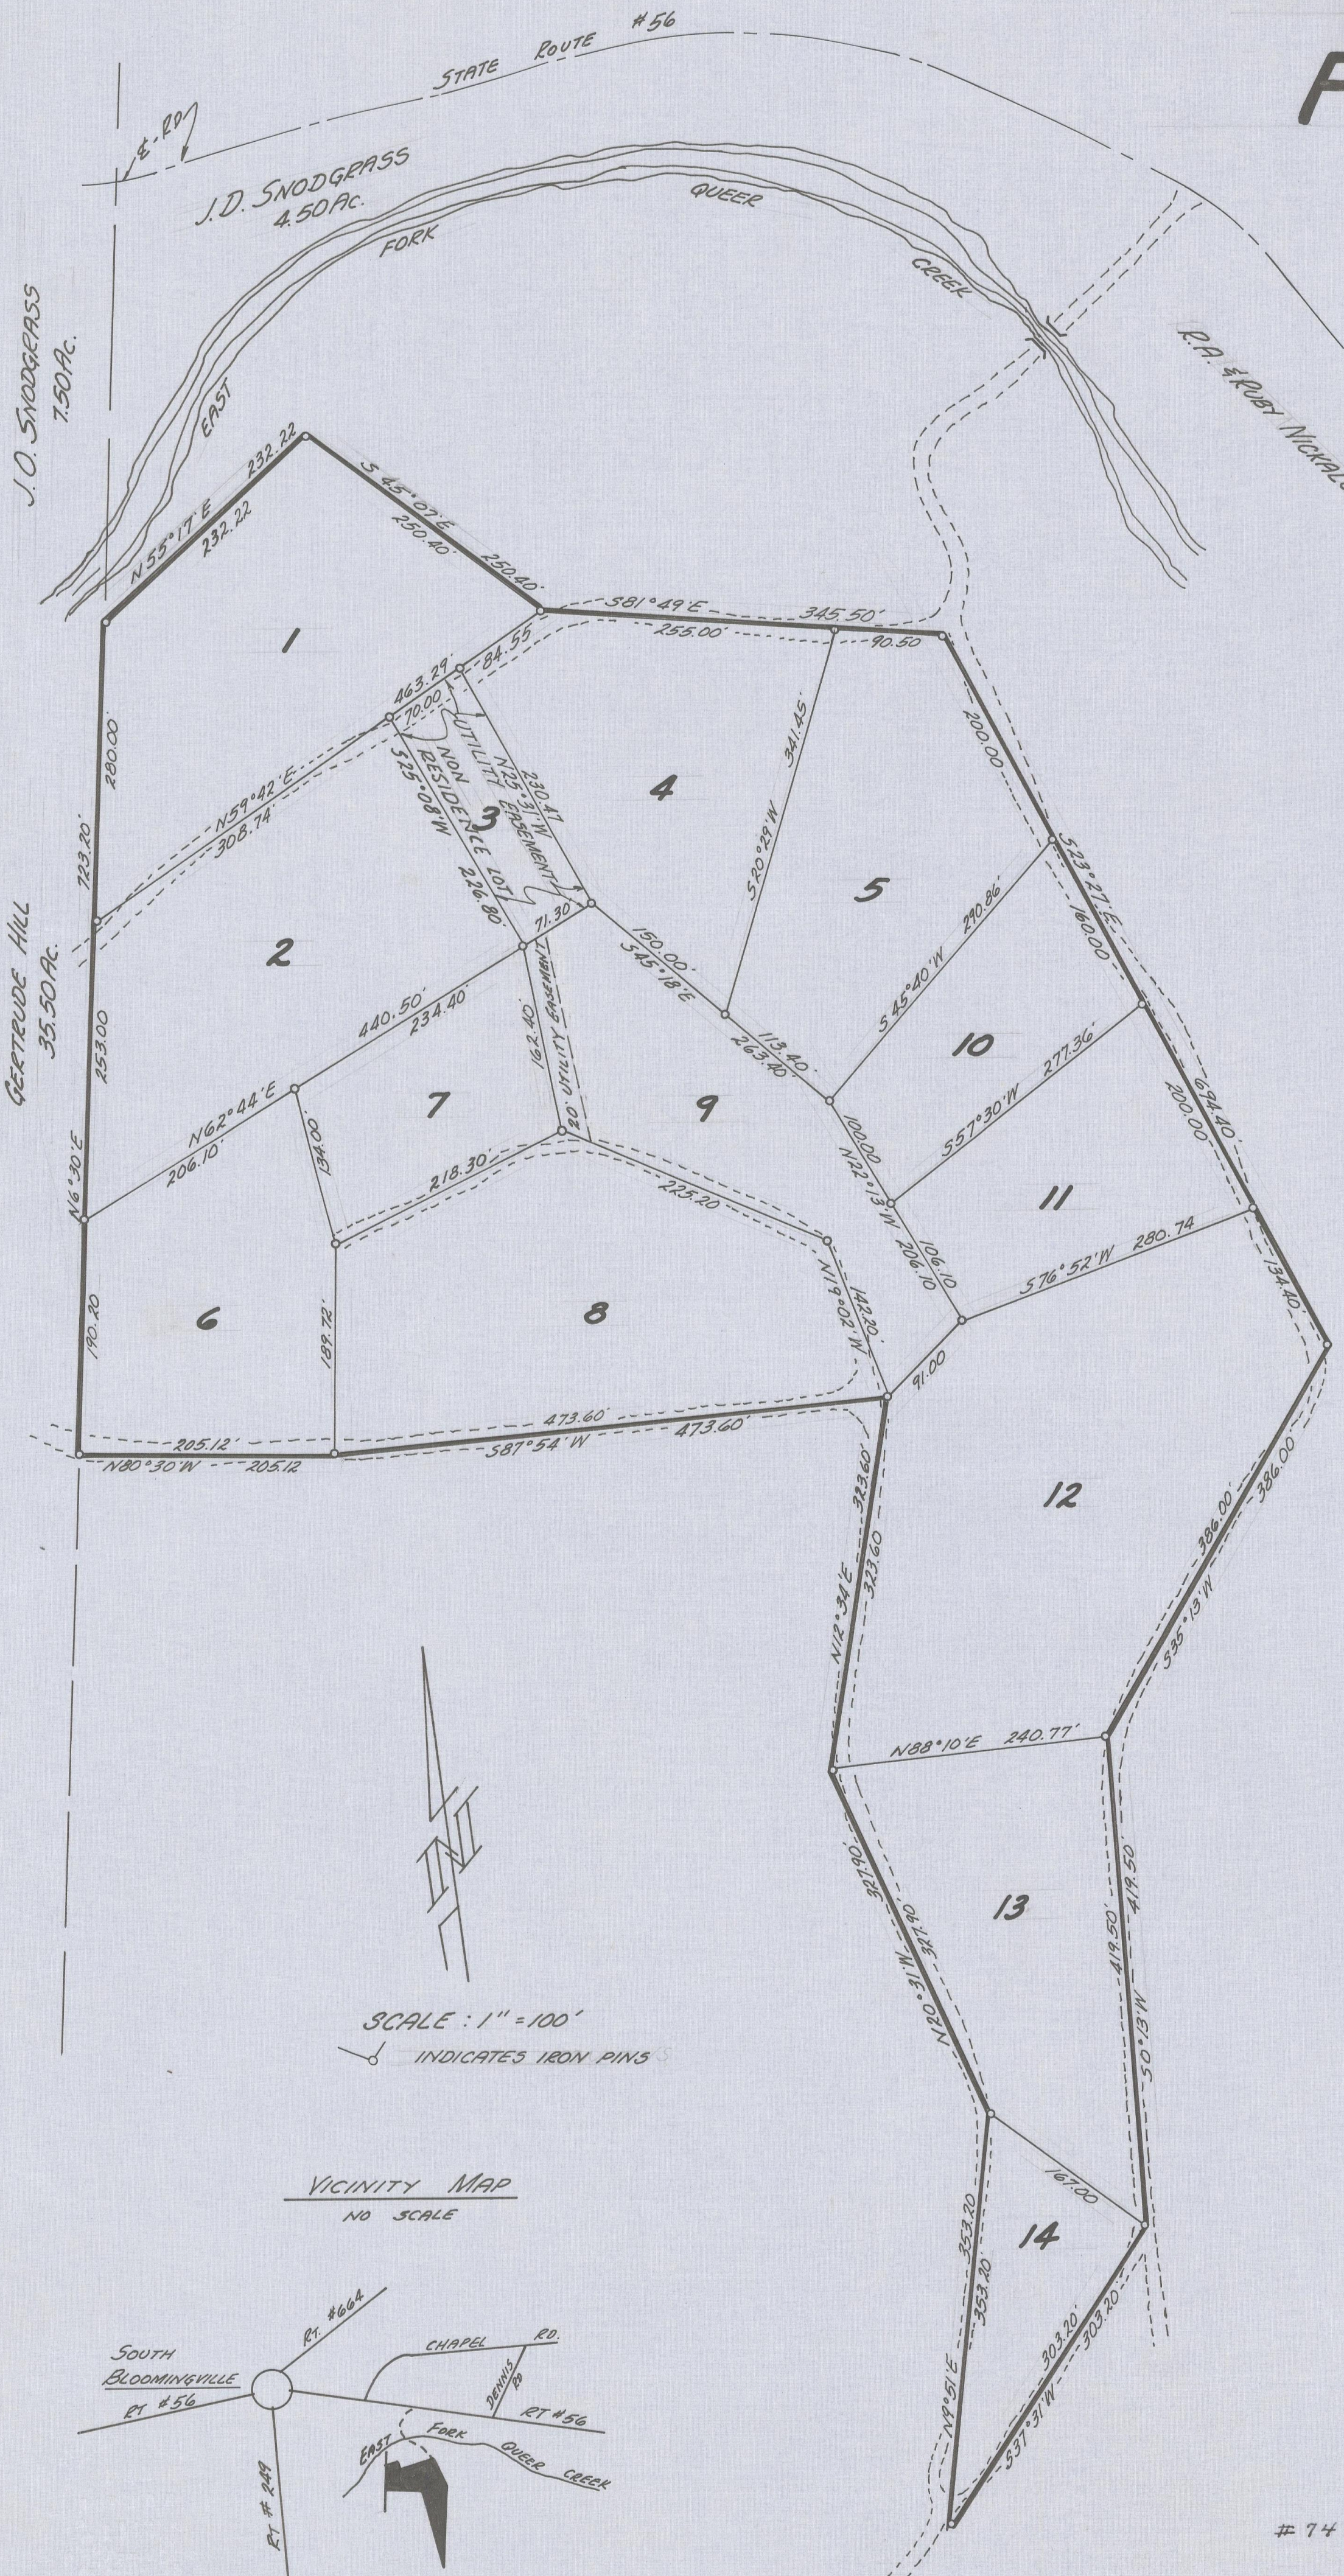

DESCRIPTION:

Being a subdivision of 19.04 Ac. located in Sec. 21, T-11, R-18, BENTON TWP, HOCKING COUNTY, OHIO and being part of a 86.50 Ac. tract transferred to RUSTIC HILLS, INC. by WILLIAM W. LEEPER as recorded in Vol. 124 Page 15 of the DEED RECORDS of HOCKING COUNTY, OHIO.

DEDICATION:

We the undersigned being all the owners and lienholders of the lands herein platted, do hereby consent to the execution of said plat as shown hereon.

OWNERS: RUSTIC HILLS, INC.

Norma H. Ross
WITNESS
Richard C. Ankum
WITNESS
W. W. Leeper
PRESIDENT
B. L. Kashi
SECRETARY

STATE OF OHIO, COUNTY OF Franklin

Be it remembered that on this 27 day of May 1970, before me the undersigned a notary public in and for said county and state personally came the above owners and acknowledged the signing and execution of said plat to be their voluntary act and deed.

In testimony whereof I have set my hand and affixed my seal on above said date.

Marjorie A. Dyer
NOTARY PUBLIC
MARJORIE A. DYER
NOTARY PUBLIC, FRANKLIN COUNTY, OHIO
MY COMMISSION EXPIRES JAN. 18, 1973

APPROVAL:

We the undersigned hereby approve this plat as shown hereon.

BOARD OF COUNTY COMMISSIONERS
HOCKING COUNTY
OHIO

Howard C. Blume 5/5/70
PRES. CO. COMM.
Otto G. Shaw 5/5/70
CO. COMM.
Ernest C. Shull 5/5/70
CO. COMM.

HOCKING COUNTY ENGINEER

George A. Mara 5-2-70
COUNTY ENGINEER

BOARD OF HEALTH

Fred A. Weaver 4-28-70
DATE

TRANSFER:

Transferred this 5th day of May, 1970

Leonard A. Myers
COUNTY AUDITOR

6112

\$10.00

RECORDED:

RECEIVED May 5 - 5 day of May, 1970
AT 11:05 A.M.

RECORDED - - - - - 5 day of May, 1970

Plat Book E Page 36

Cather Carpenter
COUNTY RECORDER

The roads are not accepted and will not be accepted until they meet County Standards.

7481 10-29-70 see Declaration of Restrictions, Deed Book 131 Page 580

CERTIFICATION:

We hereby certify that this is a true and accurate survey made by us.

Ben Pierce #3088 Nathan Burr #4942
BEN PIERCE NATHAN BURR

PIERCE & BURR
SURVEYORS
XENIA, OHIO