



# SAUNDERS SUBDIVISION

SITUATED IN THE TOWNSHIP OF MARION, COUNTY OF HOCKING, STATE OF OHIO;  
BEING PART OF THE SOUTHEAST QUARTER OF SECTION 1, T-15-N, R-17-W

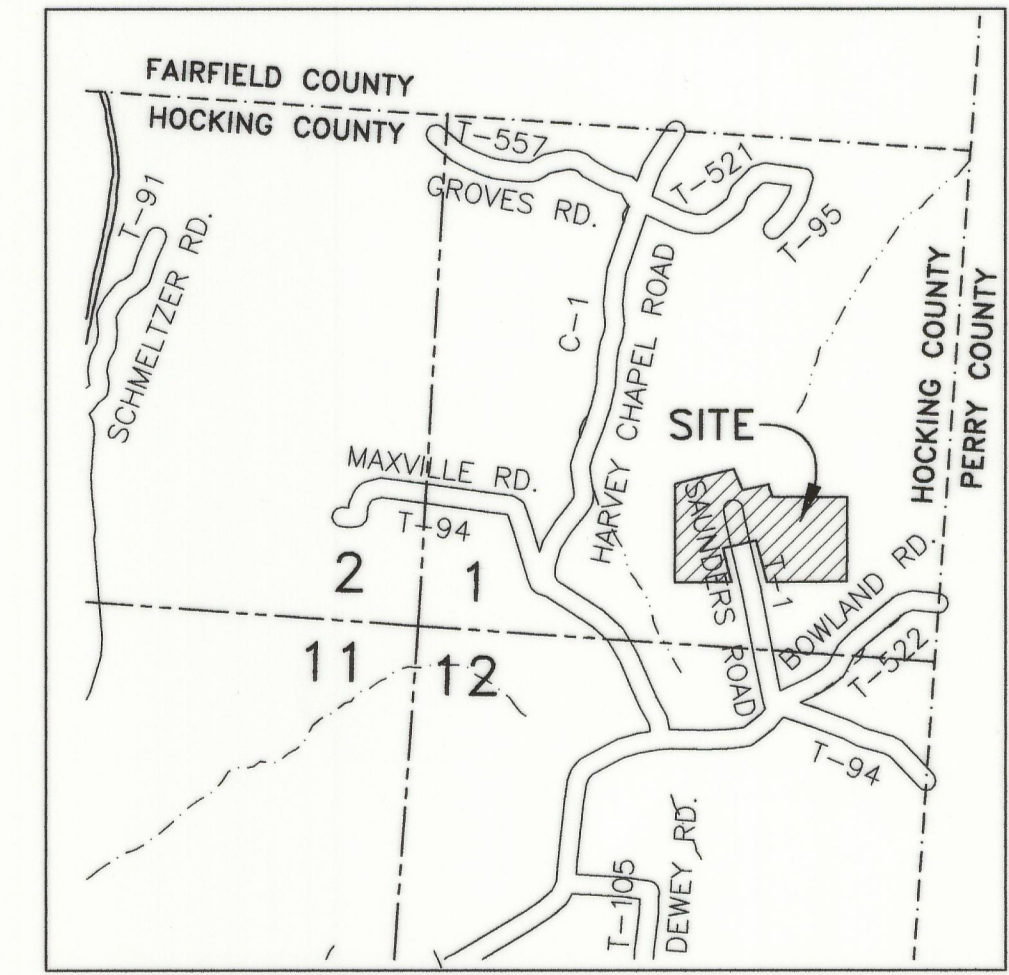



LOCATION MAP  
1" = 2000'

SECTION 1, MARION TOWNSHIP, T-15-N, R-17-W

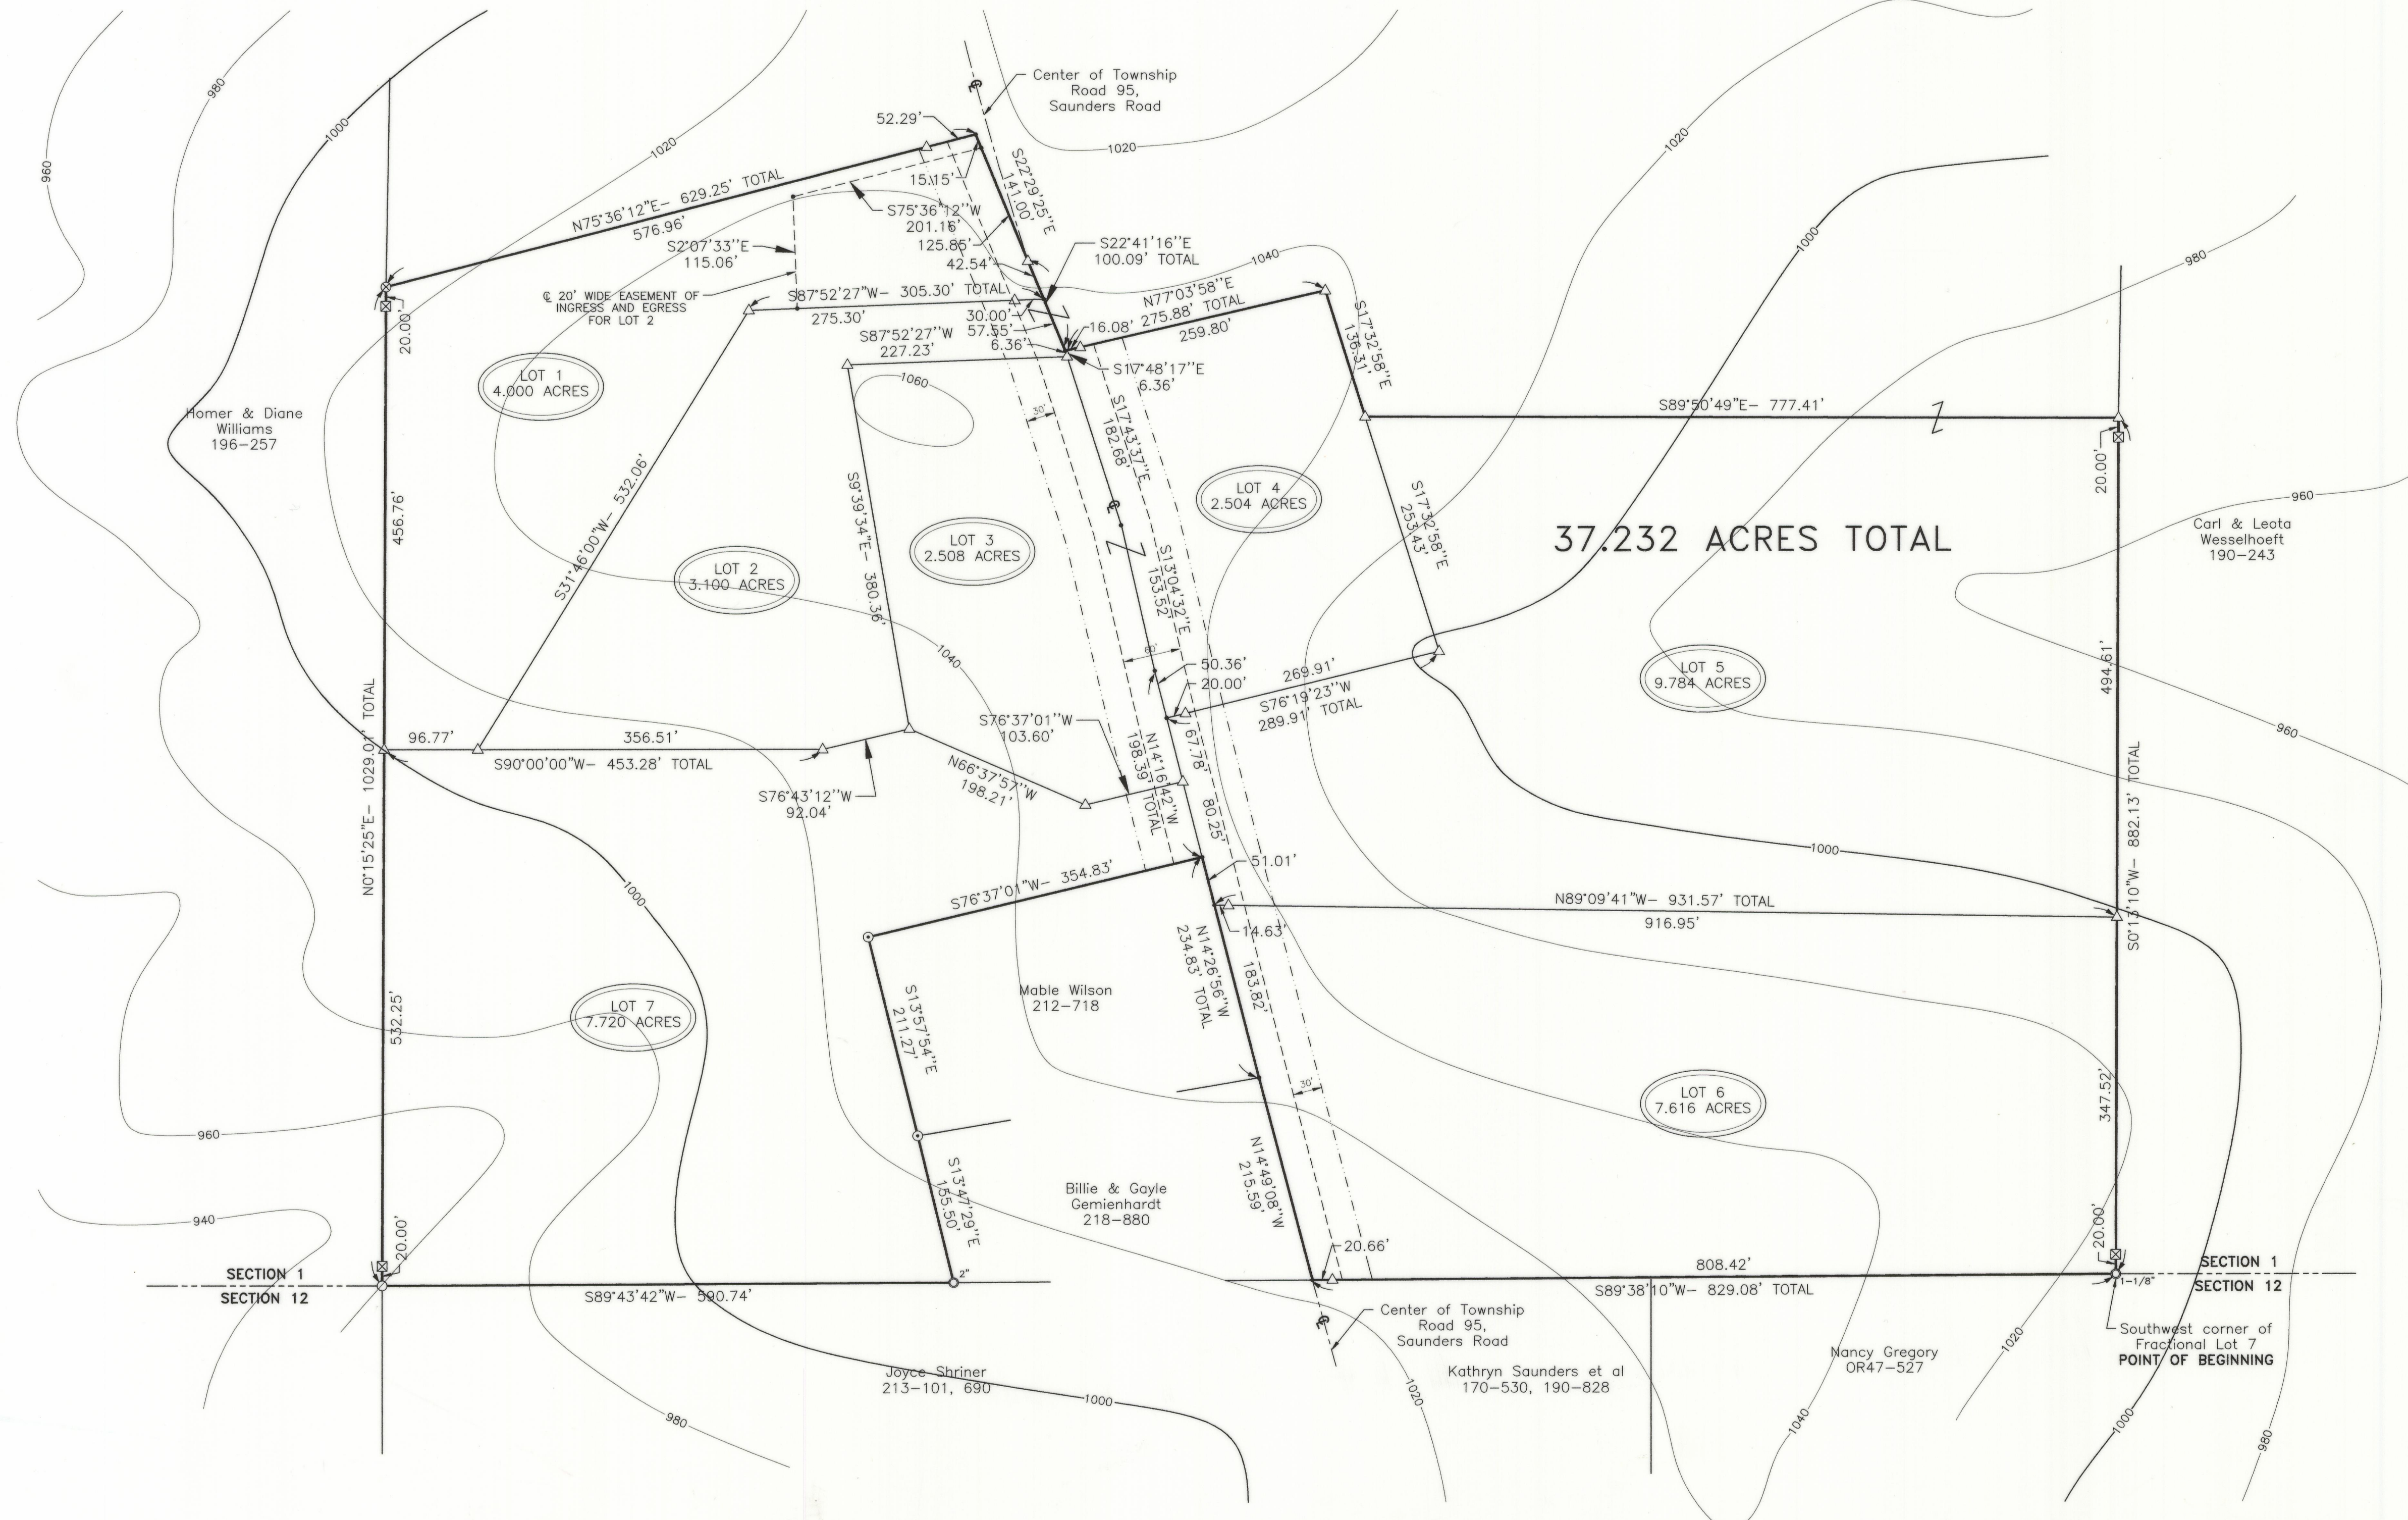

### LEGEND

- △ 5/8" iron pin set with plastic ID cap "SEYMOUR & ASSOC."
- ▲ 5/8" iron pin found with plastic ID cap "SEYMOUR & ASSOC."
- 1/2" iron pin found with plastic ID cap "MPB-6803"
- Iron pipe found (size as noted)
- ⊙ Iron pin found
- Point
- ⊗ Axle found
- ⊠ Bernsten A2BR30 break-off monument 2-3/8" x 33-1/2" with 3-1/4" aluminum cap stamped "SEYMOUR & ASSOC. 6044" set
- Right-of-way easement
- - - Building setback line

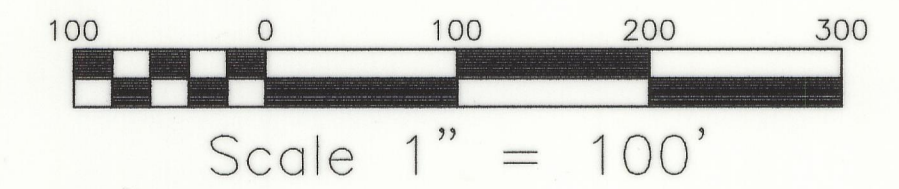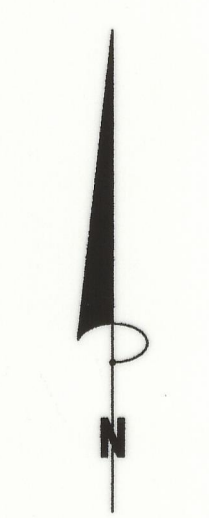


**NOTE:**  
Bearings derived from monumentation found on the South line of Section 1 as bearing South 89 degrees 38 minutes 10 seconds West and are for the determination of angles only.

**REFERENCES:**  
COUNTY TAX MAPS  
DEEDS AS NOTED  
PREVIOUS SURVEYS

### SURVEYOR'S STATEMENT

I hereby certify that an actual survey was made under my supervision of the premises shown hereon in July of 1997, and that this plat is a correct representation of the premises as determined by said survey and that all monuments shown hereon will be set upon completion of the site work and their locations are correctly shown. I further certify that there are no encroachments either way across any boundary line of the premises except as shown hereon. The bearings shown on the attached plat were assumed and are for the determination of angles only.

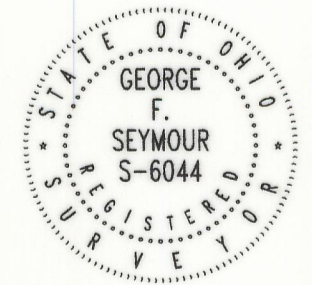

*George F. Seymour*  
George F. Seymour, P.S. 6044

## SAUNDERS SUBDIVISION

SITUATED IN THE TOWNSHIP OF MARION, COUNTY OF HOCKING, STATE OF OHIO;  
BEING PART OF THE SOUTHEAST QUARTER OF SECTION 1, T-15-N, R-17-W

FOR: MICHAEL SAUNDERS, CLARENCE SAUNDERS, MILLIE CAMPBELL

REVISIONS

NO.	DATE	BY	REVISION
1			AS SHOWN

1/2

2 WORKING DAYS  
**BEFORE YOU DIG**  
CALL TOLL FREE 800-362-2764  
OHIO UTILITIES PROTECTION SERVICE

PROFESSIONAL LAND SURVEYORS  
**SEYMOUR & ASSOCIATES**  
P.O. Box 624  
830 W. Hulmer St.  
Logan, Ohio 43138  
740-365-4349

