


Pat 35^l 2.45
25
72.70

74

Plat of Sol^{mn} Reigles Addition to Laurelville.

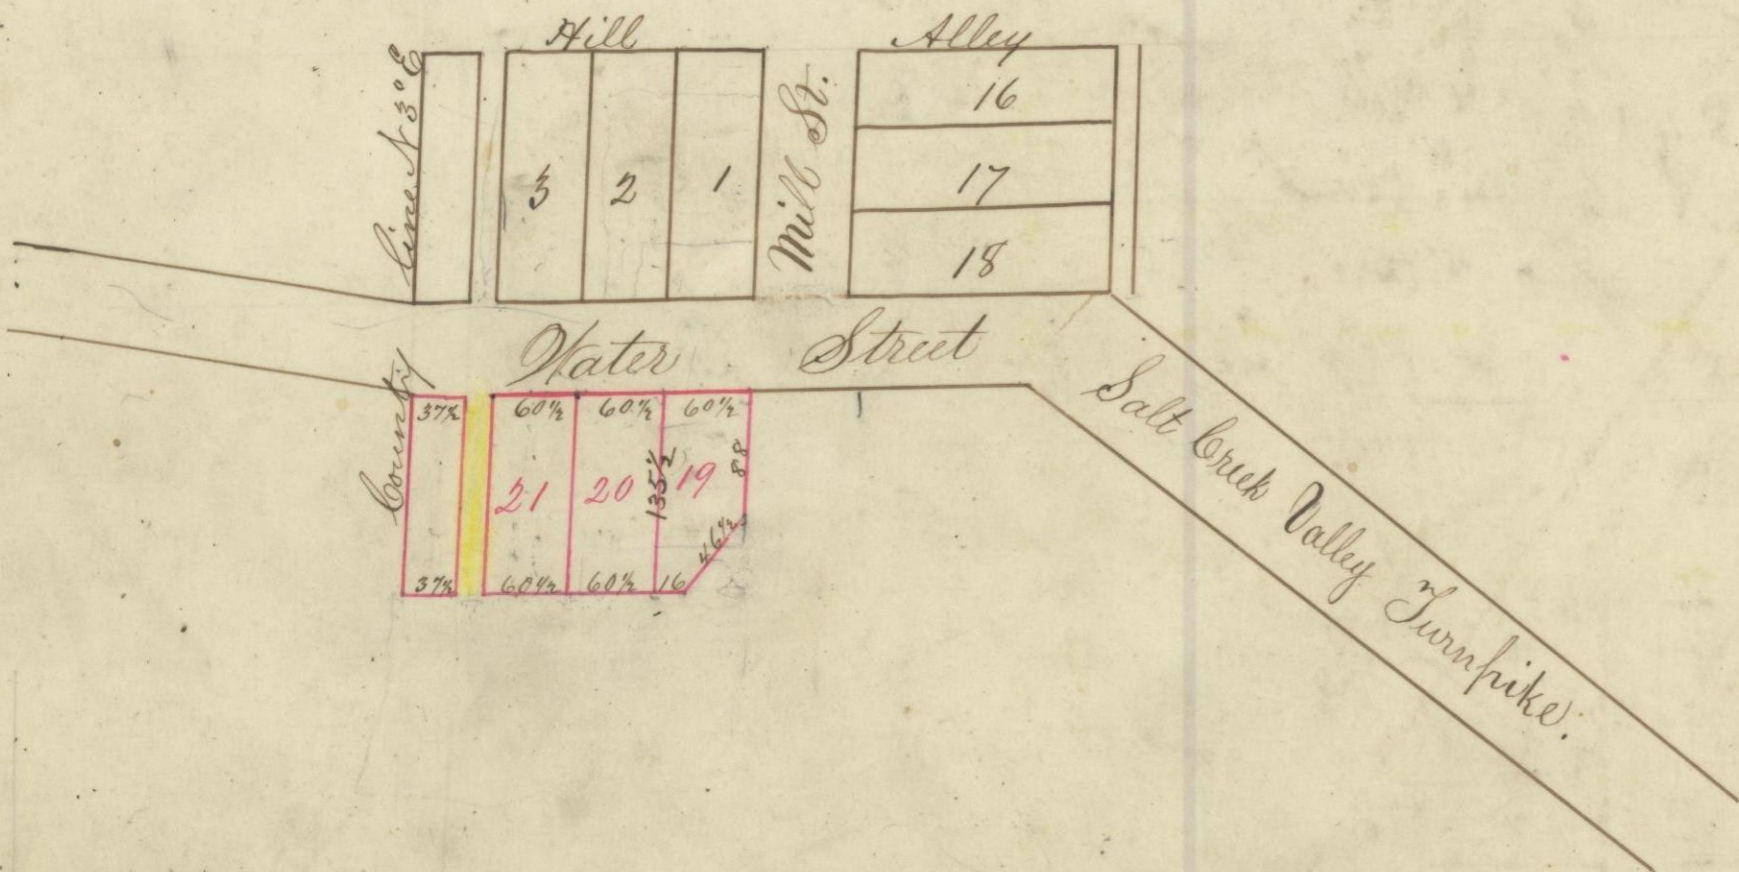

At the request of Solomon Reigle I have laid out three additional lots to the town of Laurelville known as Lots Nos 19, 20, & 21 of Solomon Reigle's first addition I began at a point from the N.W. corner of the grist mill now owned by G. M. Daniel and W. S. Albion bears North $55\frac{1}{2}^\circ$ E $233\frac{1}{2}$ links distant at which point I planted a piece of Mill Burr, and also the South East corner of Water street. I then laid out, ^{Lot} No 19 fronting Water Street $60\frac{1}{2}$ ft. and extending back 58 ft to tail race thence along said race S $37\frac{1}{2}^\circ$ W $46\frac{1}{2}$ ft thence with said race N 27° W 16 ft to a corner of Lot No 20 thence with said lot N $3\frac{1}{2}^\circ$ E $135\frac{1}{2}$ ft to Water Street Lot 20 and 21 fronting Water Street and extending back at right angles $135\frac{1}{2}$ ft to tail race. I then extended Hocking alley along lot No 21 $135\frac{1}{2}$ ft and $16\frac{1}{2}$ ft wide Nov 12 AD 1877 ✓ Solomon Reigle
Jacob Reison & James Steel Chain Carriers. Ira Reichelderfer Surveyor
Attest Joel H. Stump R. F. Stump.

State of Ohio Hocking County S.S.

Before me Joel H. Stump, a justice of the peace in and for said County personally appeared Solomon Reigle, proprietor of the foregoing town and acknowledged the laying out to be his voluntary act and deed, thereby dedicating the streets and alleys to public use Given under my hand this 12 day of November AD 1877
Joel H. Stump J. P.

Rec'd for Records Oct 3^d 1878, Recorded Oct 9 1878 Benj White Recorder H.C.O.

I certify the foregoing to be a correct copy of the record of Reigle's 1st addition to the town of Laurelville as found on the Records in my Office
Jacob Weaver Recorder H.C.O.