


STIVISONVILLE.

Plat 36 2.50
Land 2/70

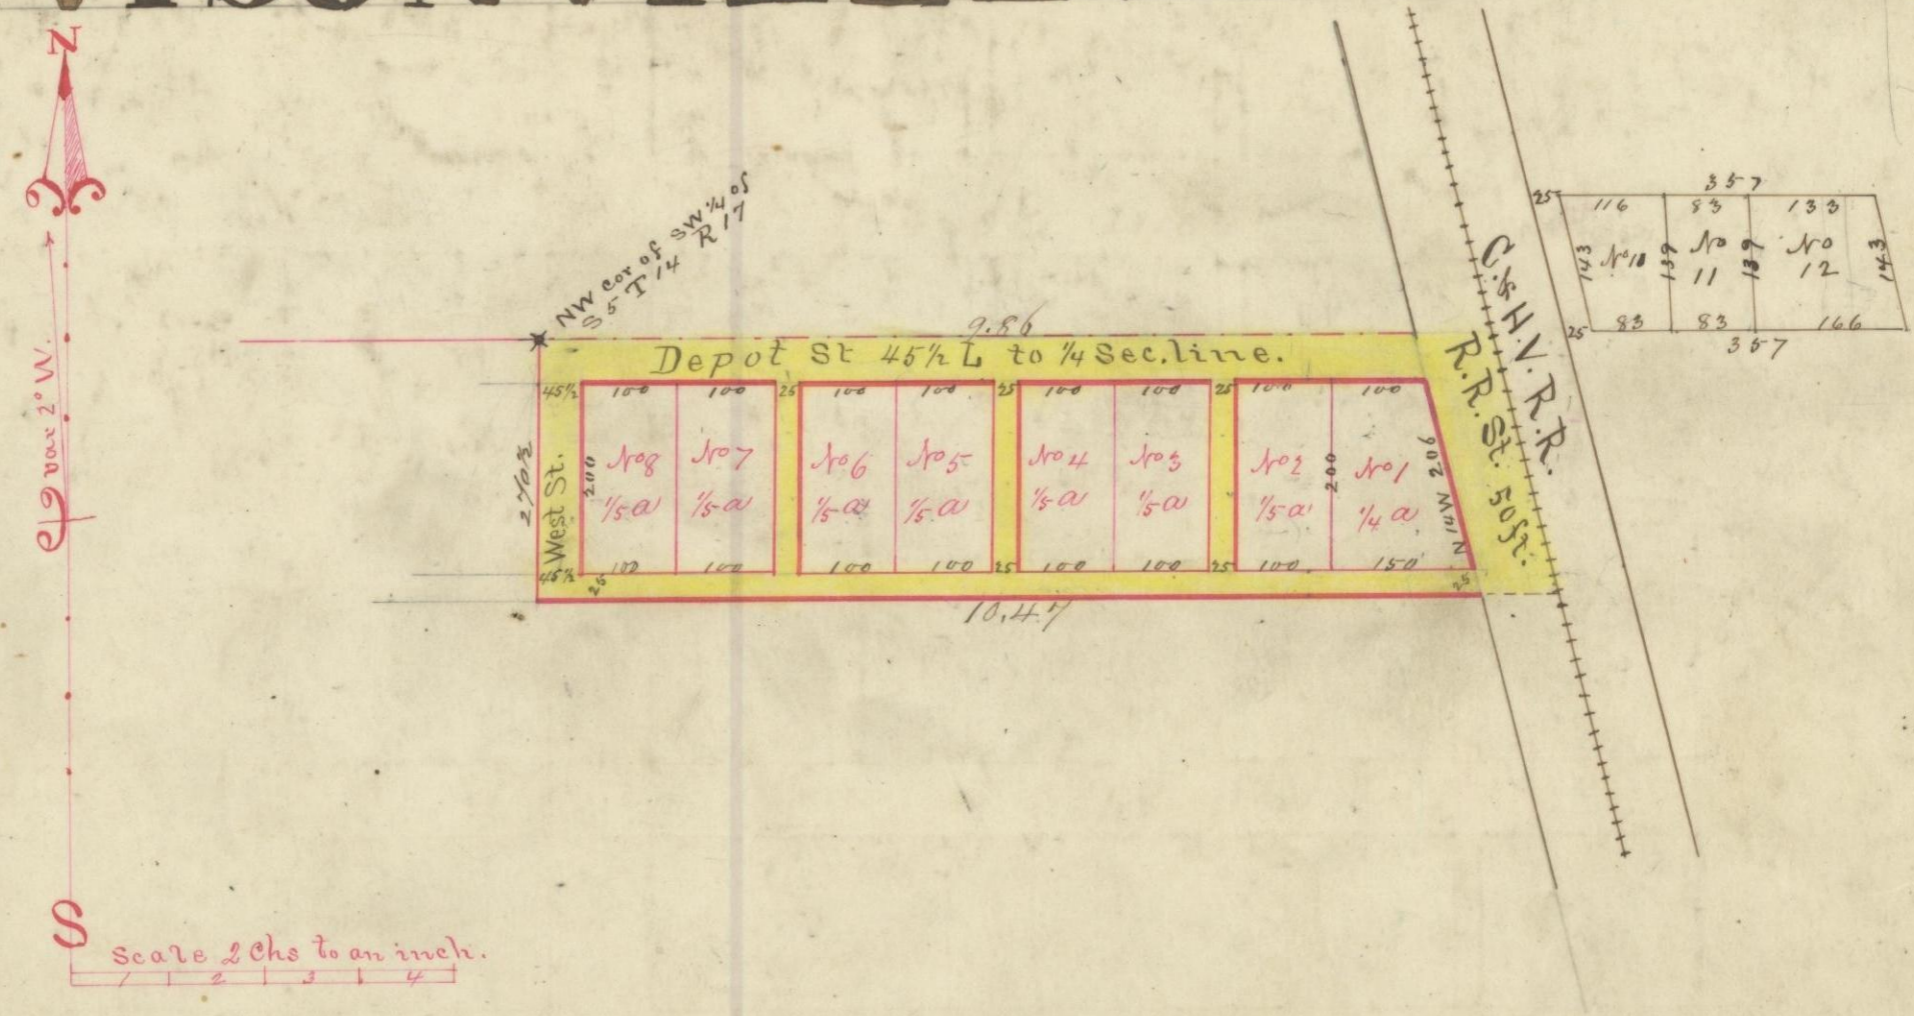

I hereby certify the above to be a correct plat of the town of Stivisonville, beginning at the North West corner of the Southwest quarter of Sec. No 5 Township No 14 Range No 11 Hocking County Ohio, thence E 98.6 links to the center of the C. & N. V. R. R. S 14° E 278 links, thence west 1047 links to the west line of said section, thence N 27 1/2 links to beginning containing 2 3/4 acres. The lots are all 100 links front and extend back at right angles with Depot Street 200 links and contain 1/2 of an acre except fractional lot No 1, which contains 1/4 of an acre, the lengths of its lines are written in links on the plat. Depot street is 45 1/2 links wide from North line of lots to quarter section line and runs East and West. West Street is 45 1/2 links wide from N. line of Lot No 8 to section line and runs North and South. The Alleys No 1, 2, 3 & 4 are each 25 links wide. Surveyed at the instance of Lemuel Stivison. March 23, 1872. By Levi Davis Surveyor H. C. O.

Be it known that I Lemuel Stivison of the County of Hocking and State of Ohio, proprietor of the town of Stivisonville, have laid out said town into lots from No 1 to No 8 inclusive with streets and alleys and dedicate all the streets and alleys designated by the plat of said town to public use. Railroad Street from the East line of Lot No 1 to the center of said Rail Road, being a space of fifty feet in width is by me appropriated to public use so far as not needed for Rail Road purposes. Given under my hand this 30 day of March 1872
Lemuel Stivison

The State of Ohio Hocking County Sd.
Personally appeared before me the subscriber, County Surveyor in and for said County Lemuel Stivison, proprietor of the town of Stivisonville and acknowledged the foregoing plat of said town to be his voluntary act and deed for the uses and purposes therein contained. Given under my hand this 30 day of March AD 1872
Levi Davis Surveyor H. C. O.
Recd. Aug 11, 1876 Recorded Aug 12 1876 Benjamin White Recorder H. C. O.

I hereby certify the foregoing to be a full and correct copy of the records of the town of Stivisonville. Sep 27, 1881
Jacob Weaver Recorder H. C. O.