



- - - - - WATER LINE  
 ———— SANITARY SEWER  
 - - - - - STORM SEWER  
 ○ FIRE HYD.

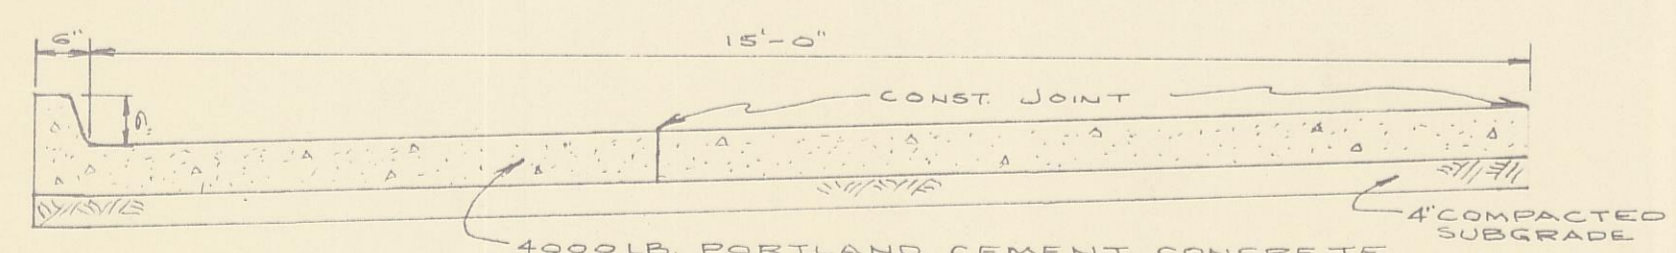

**TYPICAL STREET HALF SECTION**  
 SCALE: 1/2" = 1'-0"

PRELIMINARY PLAT  
 1<sup>ST</sup> ADDITION TERRACEVIEW HEIGHTS  
 SITUATED IN FARM LOT NO. 3, SECTION 34, T.13,  
 R.16, GREEN TOWNSHIP, HOCKING COUNTY, OHIO

SURVEYED AND PLATTED  
 BY  
 EVANS, MECHWART, HAMBLETON, & TILTON, INC.  
 CONSULTING ENGINEERS, & SURVEYORS  
 GAHANNA, OHIO ······ ATHENS, OHIO  
 SCALE: 1" = 50' AUGUST, 1972  
 CONTOUR INTERVAL 2'

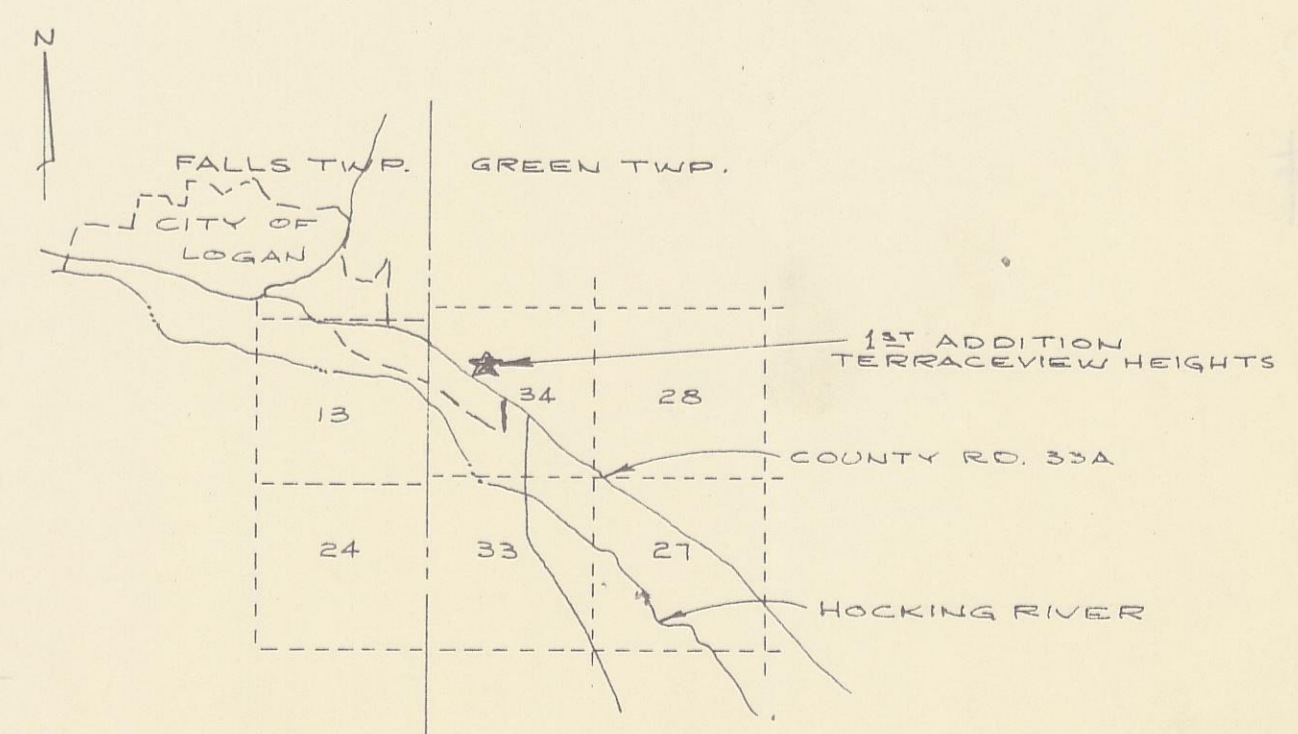

*William M. Watkins*  
 REGISTERED SURVEYOR NO. 5216