


PLAT OF VERNON DUPLER ADDITION MILLVILLE.

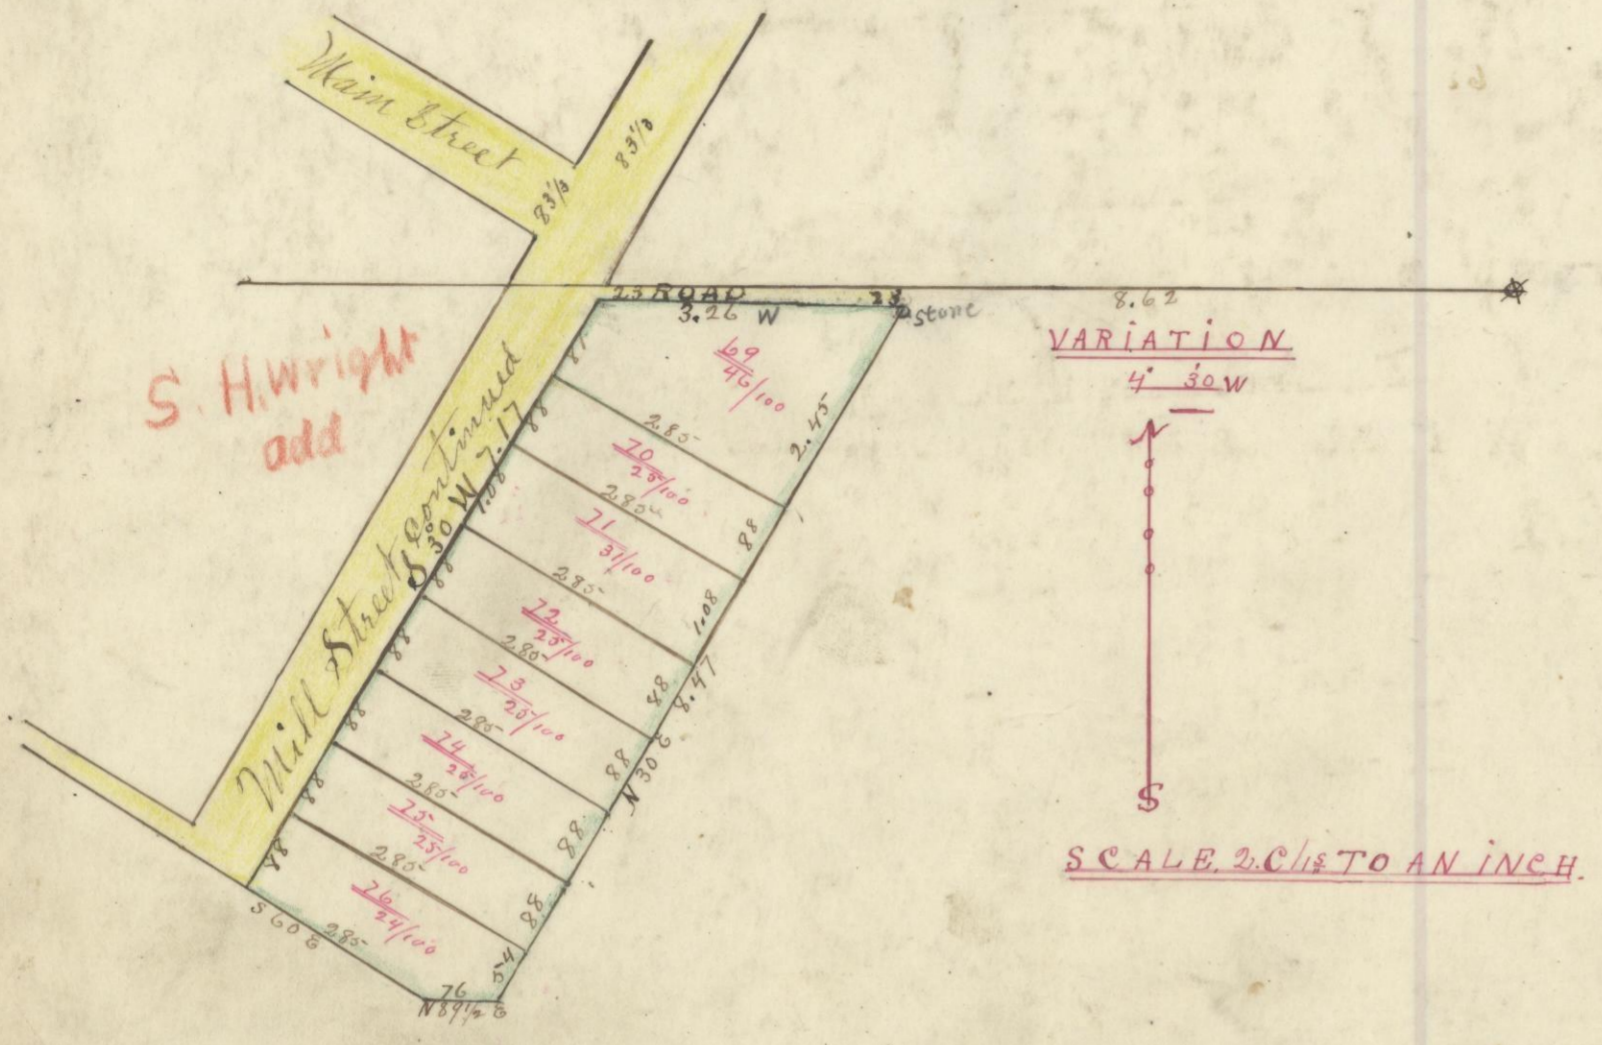

I certify the above to be a correct Plat of Vernon Duplers Addition to the Village of Millville Kocking County Ohio Being a Part of the South East quarter of Section No. 23, Township No. 13 Range No. 18 Kocking County Ohio, Beginning at a Point from which the North East corner of said quarter Bears No. 30 E 23 links and East 8.62 Ch^s thence West 3.26 Ch^s thence S 30 N 7.17 Ch^s thence S 60 E 2.18 Ch^s thence N 89 E 6.76 Ch^s thence N 30 E 9.47 Ch^s to Beginning Containing 2.26 acres said tract contains Eight Lots as designated by the Plat the length and Breadth are written in links on the Plat and a Stone Planted at the North East corner of Lot No. 9. Surveyed March 5th 1904.

By James Davis Sur^r K. O. C.
 Vernon Dupler of the County of Kocking and State of Ohio Proprietor of the foregoing Addition to the Village of Millville, do set apart for Public use all the Streets and Alleys designated by the foregoing Plat of said Addition given under my hand this 19th day of March 1904.
 Vernon Dupler

The State of Ohio County of Kocking S.S.
 Be it Remembered that on this Day of March 1904.
 Before me the Subscriber James Davis Surveyor in and for said County Personally came Vernon Dupler the Proprietor of the foregoing Addition to the Village of Millville and acknowledged the signing of said Addition to be his Voluntary act and Deed for the uses and purposes therein contained given under my hand this 19th Day of March 1904.
 James Davis Sur^r K. O. C.

Received March 19th 1904. At 2:45 O'clock. P.M.
 Recorded March 23rd 1904.

David McKanode
 County Recorder