


Vina Wright's Subdivision of Fractional Lot No. 18,  
Dec. 12, 14, & 17 and Part of the North East Quarter same Section.

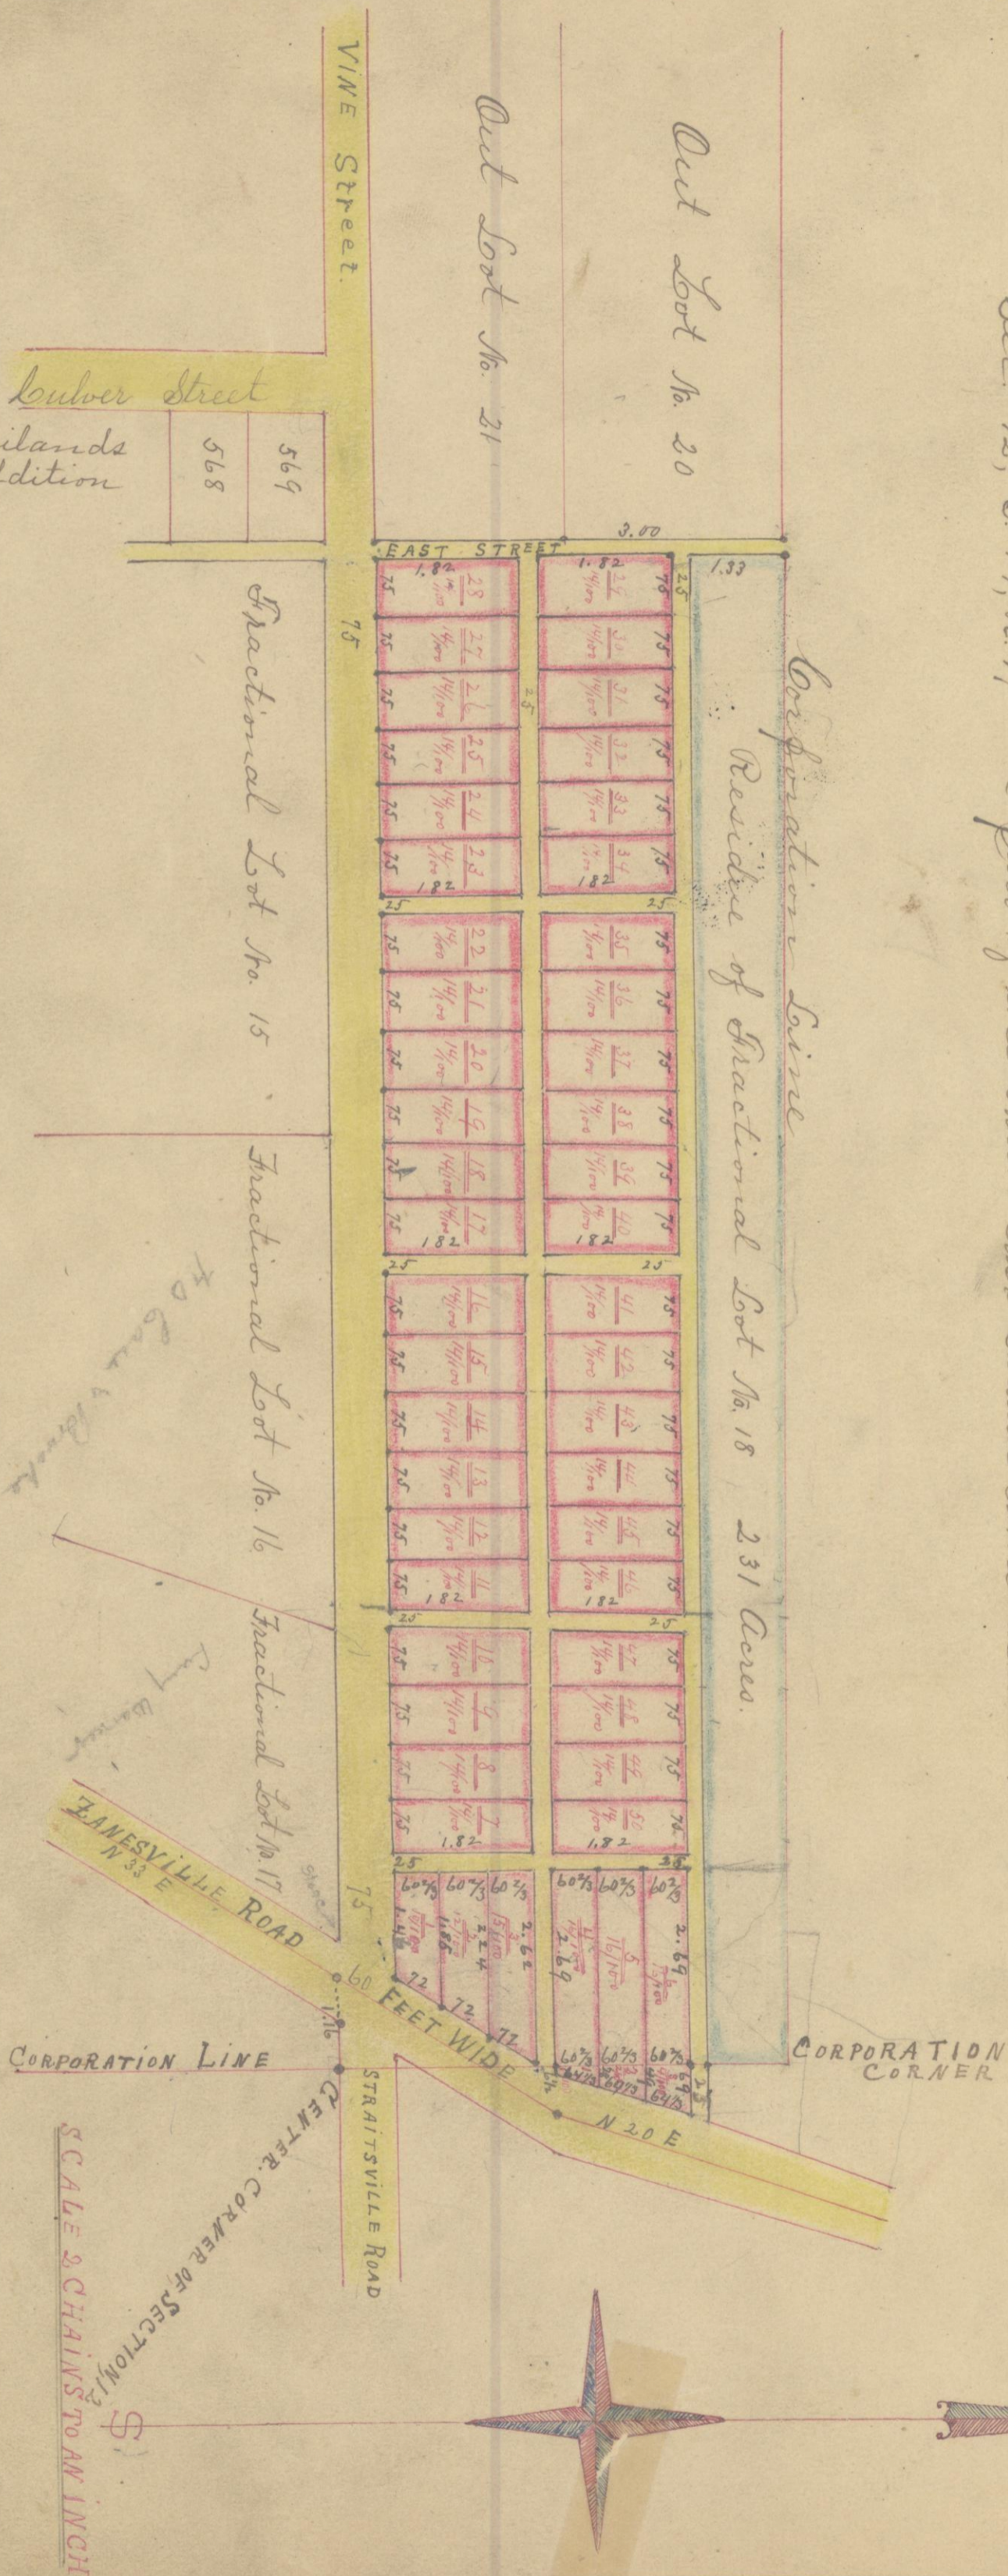

I certify the above to be a correct Plat of a Subdivision of a part of Fractional Lot No. 18 Township No. 14, Range No. 17 in the Incorporated Village of Logan Township, Ohio, said tract containing fifty lots numbering from 1 to 50 as designated by the Plat, also a Subdivision of a part of the North East Quarter of the same Section and containing those lots as designated by the Plat numbering from 1 to 3 all of said lots being in lot No. of the division of the 21. 21. Wright Estate the length of all three and distances are written in links and quantity each lot containing, are written on the plat annexed at the instance of Vina Wright, February 16<sup>th</sup> 1892.

Received July 12<sup>th</sup> 1892 at 3 o'clock P.M.  
Recorded July 14<sup>th</sup> 1892.

By James D. H. & C.  
County Recorder