




A REVISED PLAT OF LOTS 1, 3, 4, 5, 6, 7, 18 & 19 IN WALNUT HILLS SUBDIVISION, (as recorded in Plat Book F, Page 31) SECTION 12, FALLS TOWNSHIP, HOCKING COUNTY, OHIO.

I hereby certify that an actual survey was made under my supervision of the premises shown hereon, on the 7TH day of MARCH, 1980; that the plat is a correct representation of the premises as determined by said survey.

SIGNED THIS 10TH DAY OF MARCH, 1980, AT 9:00 A.M.

George F. Seymour
REGISTERED SURVEYOR 6044

SURVEYED and PLATTED by
GEORGE F. SEYMOUR & ASSOCIATES
LOGAN, OHIO

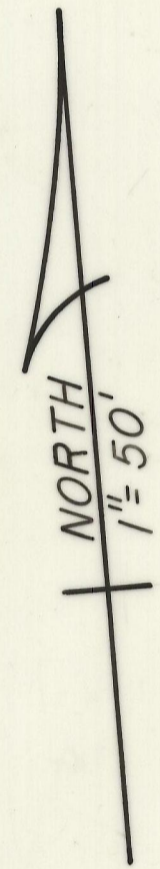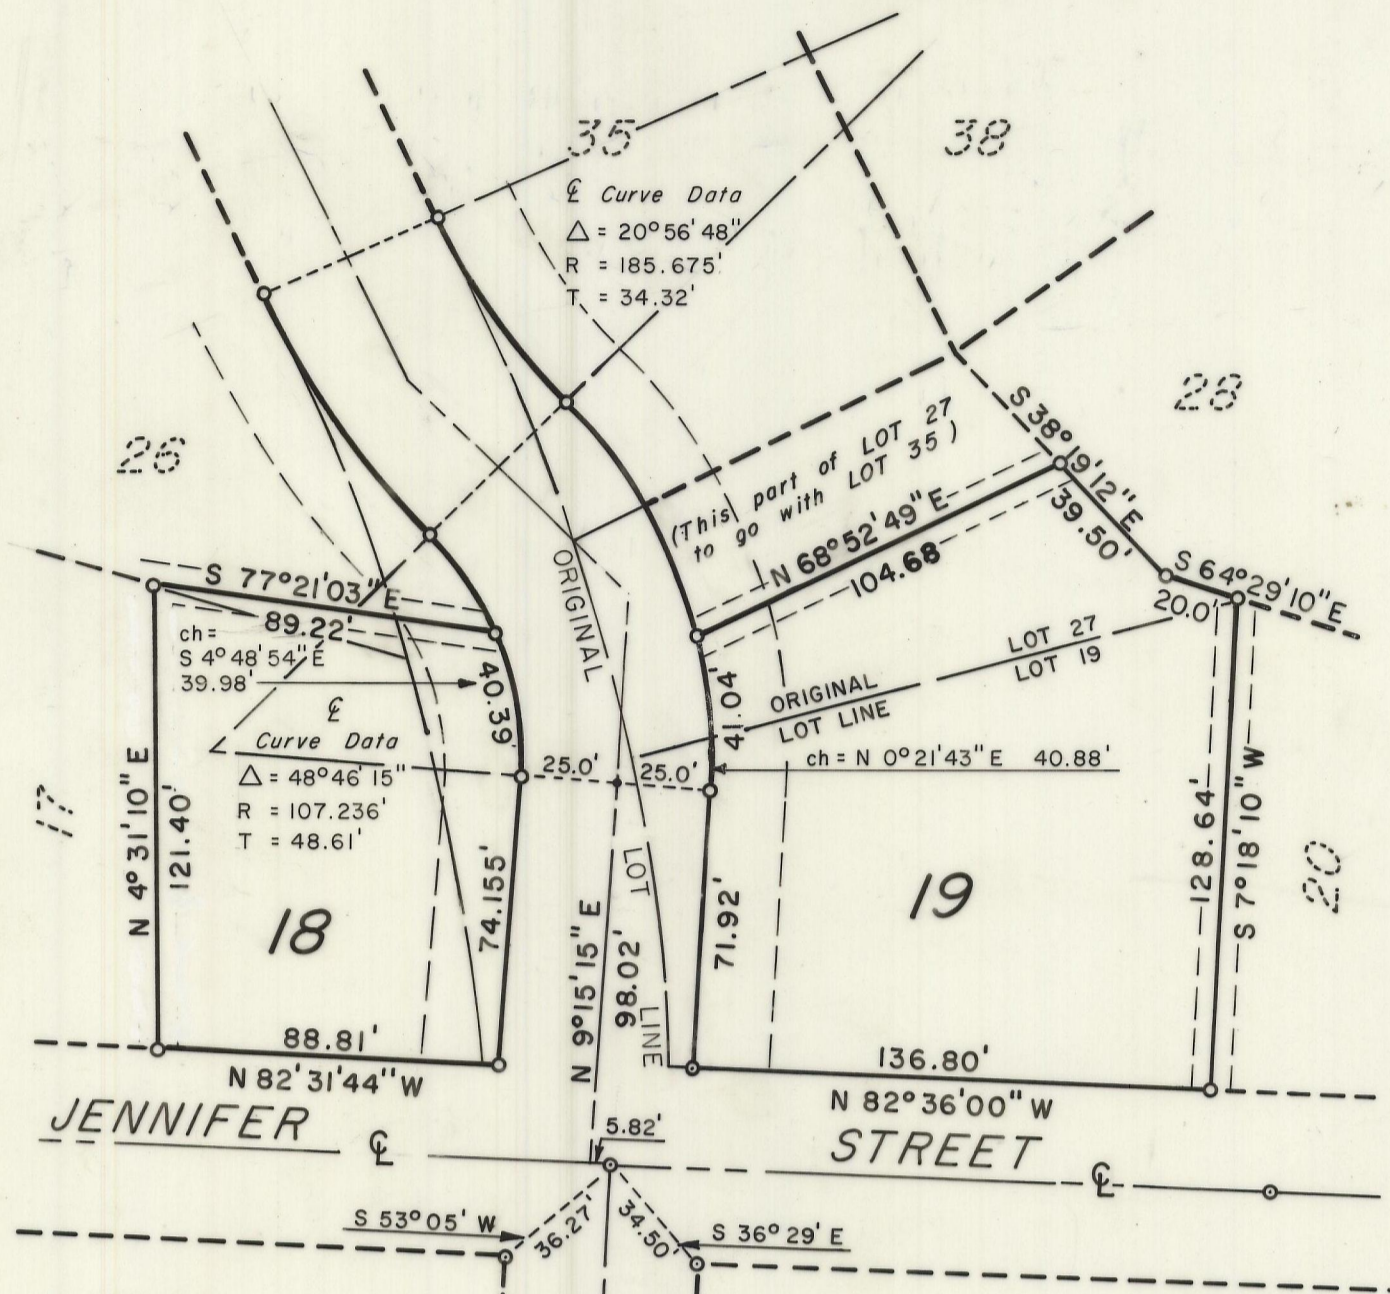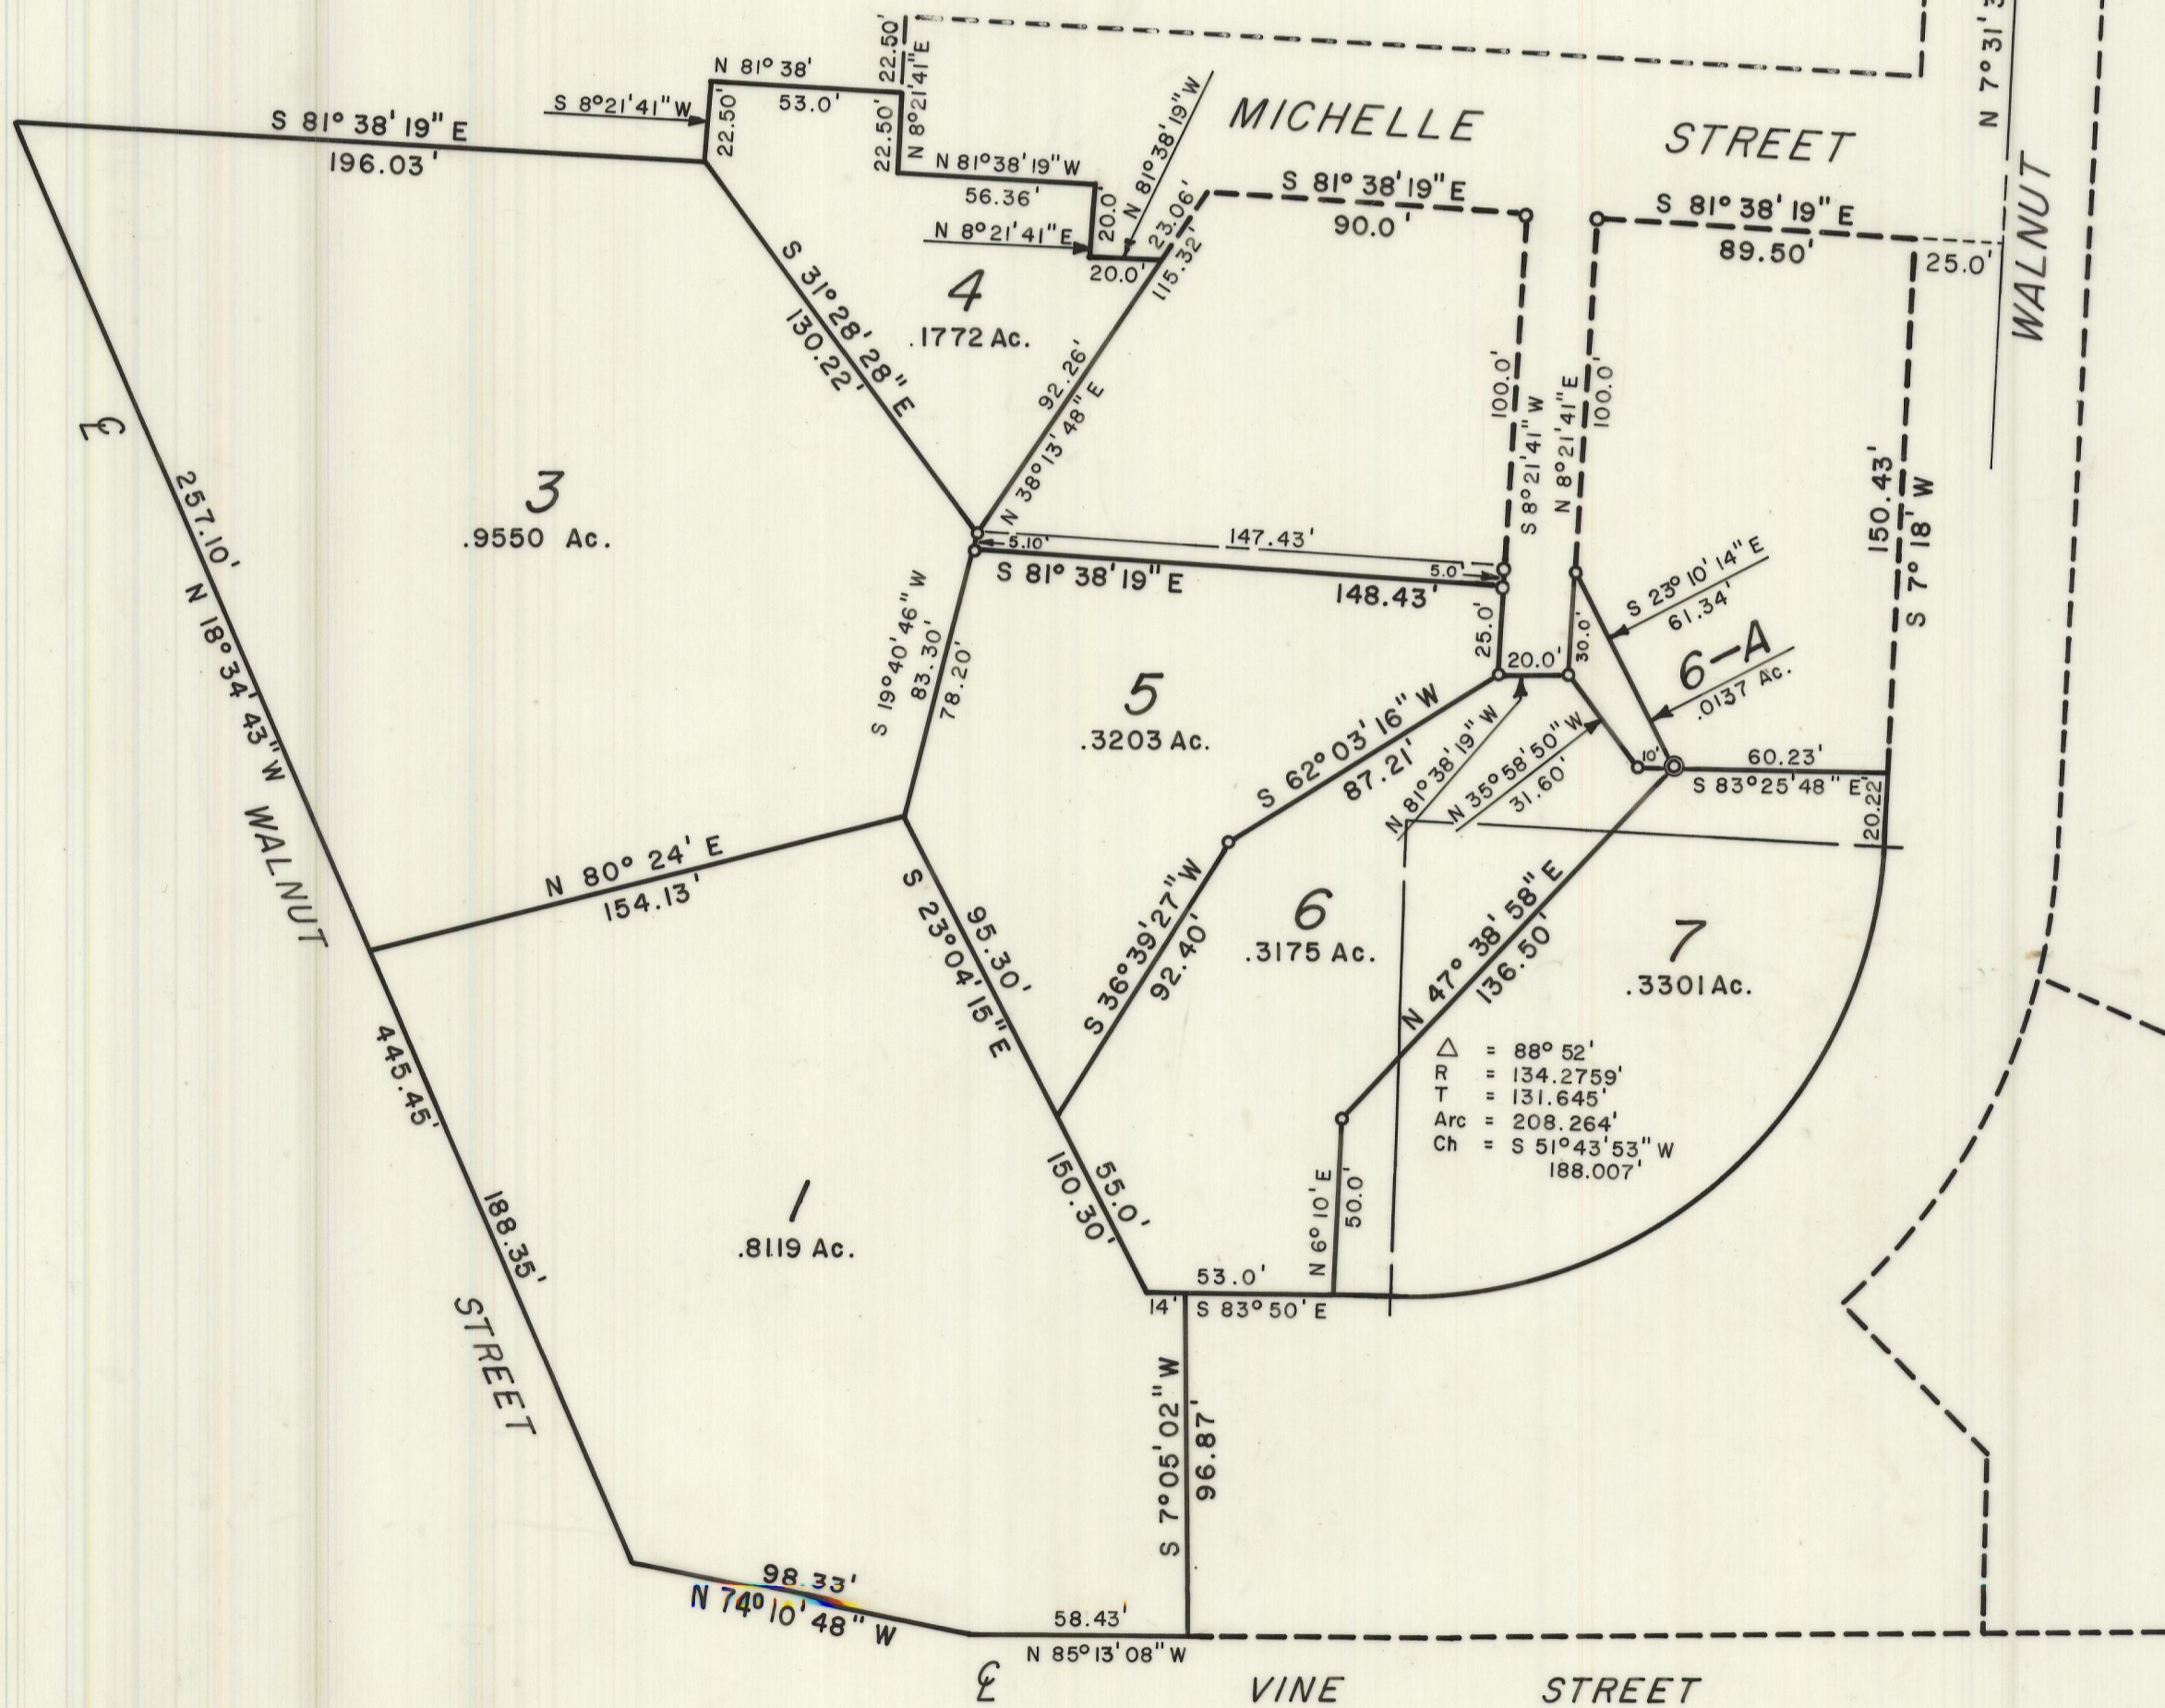

Witnesses:

George F. Seymour
Maggi Lehman Berry
George F. Seymour
Maggi Lehman Berry
George F. Seymour
Maggi Lehman Berry
George F. Seymour
Maggi Lehman Berry
George F. Seymour
Maggi Lehman Berry
George F. Seymour
Maggi Lehman Berry
George F. Seymour
Maggi Lehman Berry
George F. Seymour
Maggi Lehman Berry
George F. Seymour
Maggi Lehman Berry
George F. Seymour
Maggi Lehman Berry
George F. Seymour
William R. Shaw
George F. Seymour
Steve Walker

Owners:

A. Hal Donahay
Alice J. Donahay
Donald H. Slagel
Pat Slagel
Richard S. Donahay Sr.
Charles D. Donahay
Cynthia L. Bailey
Ronald R. Bailey
Ernie A. Nixon
Wesley S. Nixon
Richard S. Donahay Sr.
Martha M. Donahay
Carl S. Donahay
Terrence S. Donahay
Scott Fitzgerald
Beth Fitzgerald
James C. Donahay
Betty S. Reed
Roger Hauer
Am. Hardware Stores

LEGEND

- Iron Pin (set)
- Iron Pin (found)
- ⊙ Axle (found)
- - - 5' Utility Easement
- - - 20' Building Setback Line

See Judgement Entry of Hocking County Common Pleas Court, Case No. 80-CIV-100, Dated July 11, 1983.

ENGINEER'S CERTIFICATE
I hereby certify that I have examined the above plat and accepted it this 10TH day of MARCH, 1980.

SIGNED: *William R. Shaw*
HOCKING COUNTY ENGINEER

FILE No. 51965 FEE 27.30 PLAT BOOK G, PAGE 38
RECEIVED FOR RECORD THIS 12 DAY OF July, 1983,
AT 3:05 P.M. RECORDED THIS 12TH DAY OF July, 1983.
SIGNED: *Donna R. Lench*
HOCKING COUNTY RECORDER
51966-July 12, 1983- See Judgement Entry altering Plat Misc Vol. 1 Pg. 1279