


THE WASHINGTON BOWERS FIFTH ADDITION TO THE CITY OF LOGAN OHIO


APRIL 1966

SCALE 1" = 50'

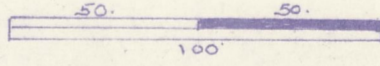

○ INDICATES IRON PIPE MON.

DUMOND, SIFFORD & ASSOCIATES
ENGINEERS - SURVEYORS.

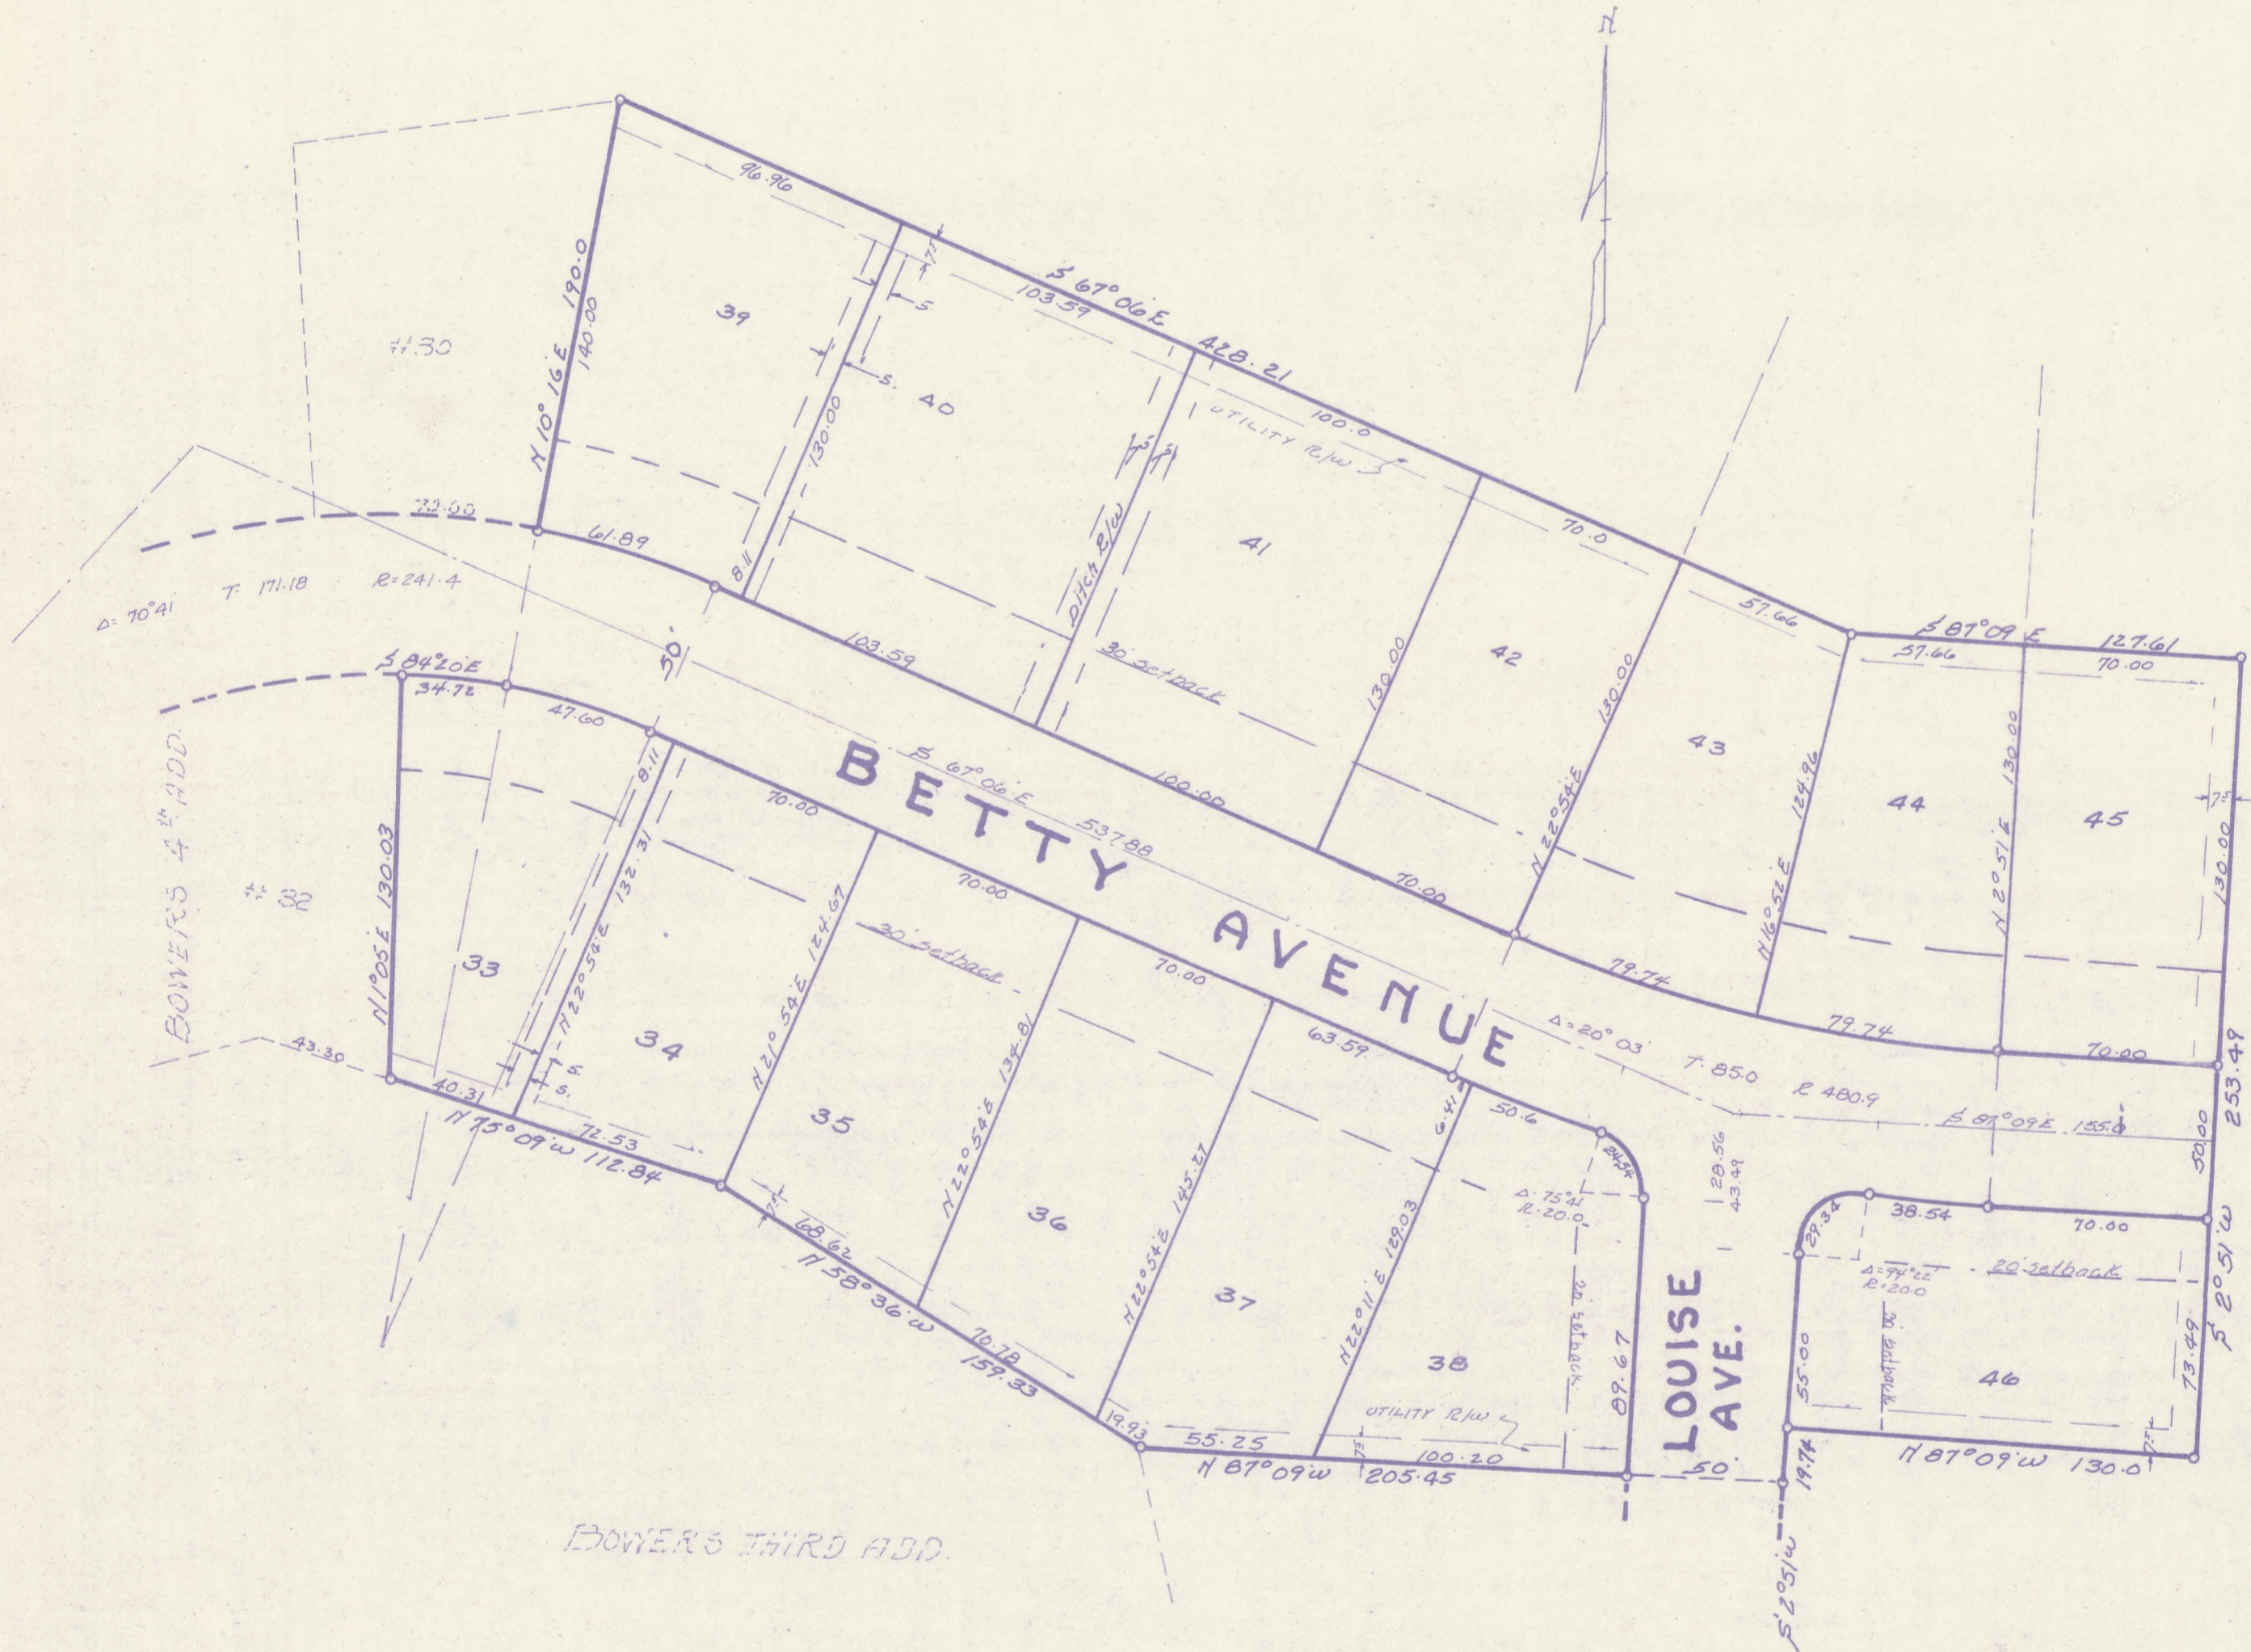

Description:

Being a part of section 13T 14R 17, in the city of Logan, Hocking County Ohio and boundaries follows: Beginning at an iron pin at the NE corner of lot no 30 in Washington Bowers 4th addition to the city of Logan; thence S 67° 06' E 428.21 ft. to an iron pin; thence S 89° 09' E 127.61 ft. to an iron pin; thence S 2° 51' W 253.49 ft. to an iron pin; thence N 87° 09' W 130.0 ft. to an iron pin; thence S 2° 51' W 197.74 ft. to an iron pin; thence N 87° 09' W 205.45 ft. to an iron pin; thence N 58° 36' W 159.33 ft. to an iron pin; thence N 75° 09' W 112.84 ft. to an iron pin; thence N 1° 05' E 130.03 ft. to an iron pin; thence S 84° 20' E 34.72 ft. to an iron pin; thence N 10° 16' E 190.0 ft. to the place of beginning, containing 3.92 acre.

The undersigned David S Klauder and Dorothy B Klauder, husband and wife, the owners of the land delineated on the above plat do hereby certify that said plat correctly represents their Washington Bowers Fifth Addition. All dimensions are given in feet. All curve dimensions are cord lengths. All streets shown within the limits of this plat are hereby dedicated to public use. Utility right of ways are provided as shown. Building setback lines are as shown.

In witness whereof David S. Klauder and Dorothy B. Klauder have hereunto set their hands this 17 day of May 1966

Joseph A. Wells
Mary Jean Farrow
WITNESS

David S. Klauder
Dorothy B. Klauder
OWNER

State of Ohio County of Hocking

Before me a notary public in and for said county, personally came David S. Klauder and Dorothy B. Klauder, who acknowledged the signing of the above instrument to be their voluntary act.

In testimony whereof I have hereunto set my hand and official seal this 17 day of May 1966.

Mary Jean Farrow
NOTARY PUBLIC, HOCKING COUNTY
MARY JEAN FARROW, Notary Public
My Commission Expires May 15, 1970

I hereby certify that we have surveyed the premises and prepared the above plat and that same is correct

Paul Dumond
REG. SURVEYOR 1175

This plat approved this 10 day of May 1966 by the City of Logan Planning Commission

James E. Myers
SECRETARY

This plat approved and accepted this ___ day of ___ 1966 by Logan City Council

CLERK OF COUNCIL

Transferred on the tax duplicate this 19 day of May 1966

Paul W. Engler
AUDITOR HOCKING COUNTY

29367

Received for record this 19 day of May 1966 at 2:23 o'clock

Recorded this 19 day of May 1966 P.B.D. 1954

Esther Carpenter
RECORDER HOCKING COUNTY OHIO.

29779 7/13/66 See Dedication of Street in Misc. Record Volume 3 Page 184

29368 5/19/66 See Restrictions on Misc. Record Volume 3 Page 179

