

WASHINGTON BOWERS FIRST ALLOTMENT

Being Out Lot 41 within the Corporation Limits of the City of Logan and a part of Lots 7 and 8 without the Corporation Limits, situate in Section 13, Falls Twp. T14N; R17W; Hocking County, and State of Ohio, and further described by the following notation: Beginning at a point in the West line of Section 13, $54^{\circ}02'48''W$ 2907.74 ft from the northwest corner of Section; thence $586^{\circ}03'E$ 626.31 ft, thence $53^{\circ}41'W$ 1067.66 ft; thence $N77^{\circ}49'W$ 639.50 ft to the Section line; thence with the Section Line $N3^{\circ}41'W$ 976.06' to the place of beginning, containing in all 14.77 ac, there being 1.31 ac in Lot 8, and 13.46 ac in Lot 7, of which 6.47 ac are in Out Lot 41.

Iron Pins shown thus .


The Allotment contains 56 lots. All bearings, angles, distances, acreages, lot numbers, street names and widths, and alley widths are fully shown on the plat. All distances are in feet.
Scale 1" = 50 ft.

To the best of my knowledge and belief, the Allotment and its parts are definitely and correctly located. A.W. Seabright May 1, 1948.
Prepared by A.W. Seabright Logan Ohio May 1, 1948.

RECORDED PLAT BOOK C PAGE 3
NOW PLAT CABINET #1 PAGE 27 A

NOTE: - THE RECORDED PLAT FOR THIS ALLOTMENT ONLY COVERS LOTS 16 THRU 25 AS SHOWN ON THIS PLAT. SEE RECORDER'S ORIGINAL

- THE DIMENSIONS SHOWN FOR SAID LOTS HAVE BEEN CHECKED WITH RECORDED PLAT AND ARE O.K. AS SHOWN HEREON.

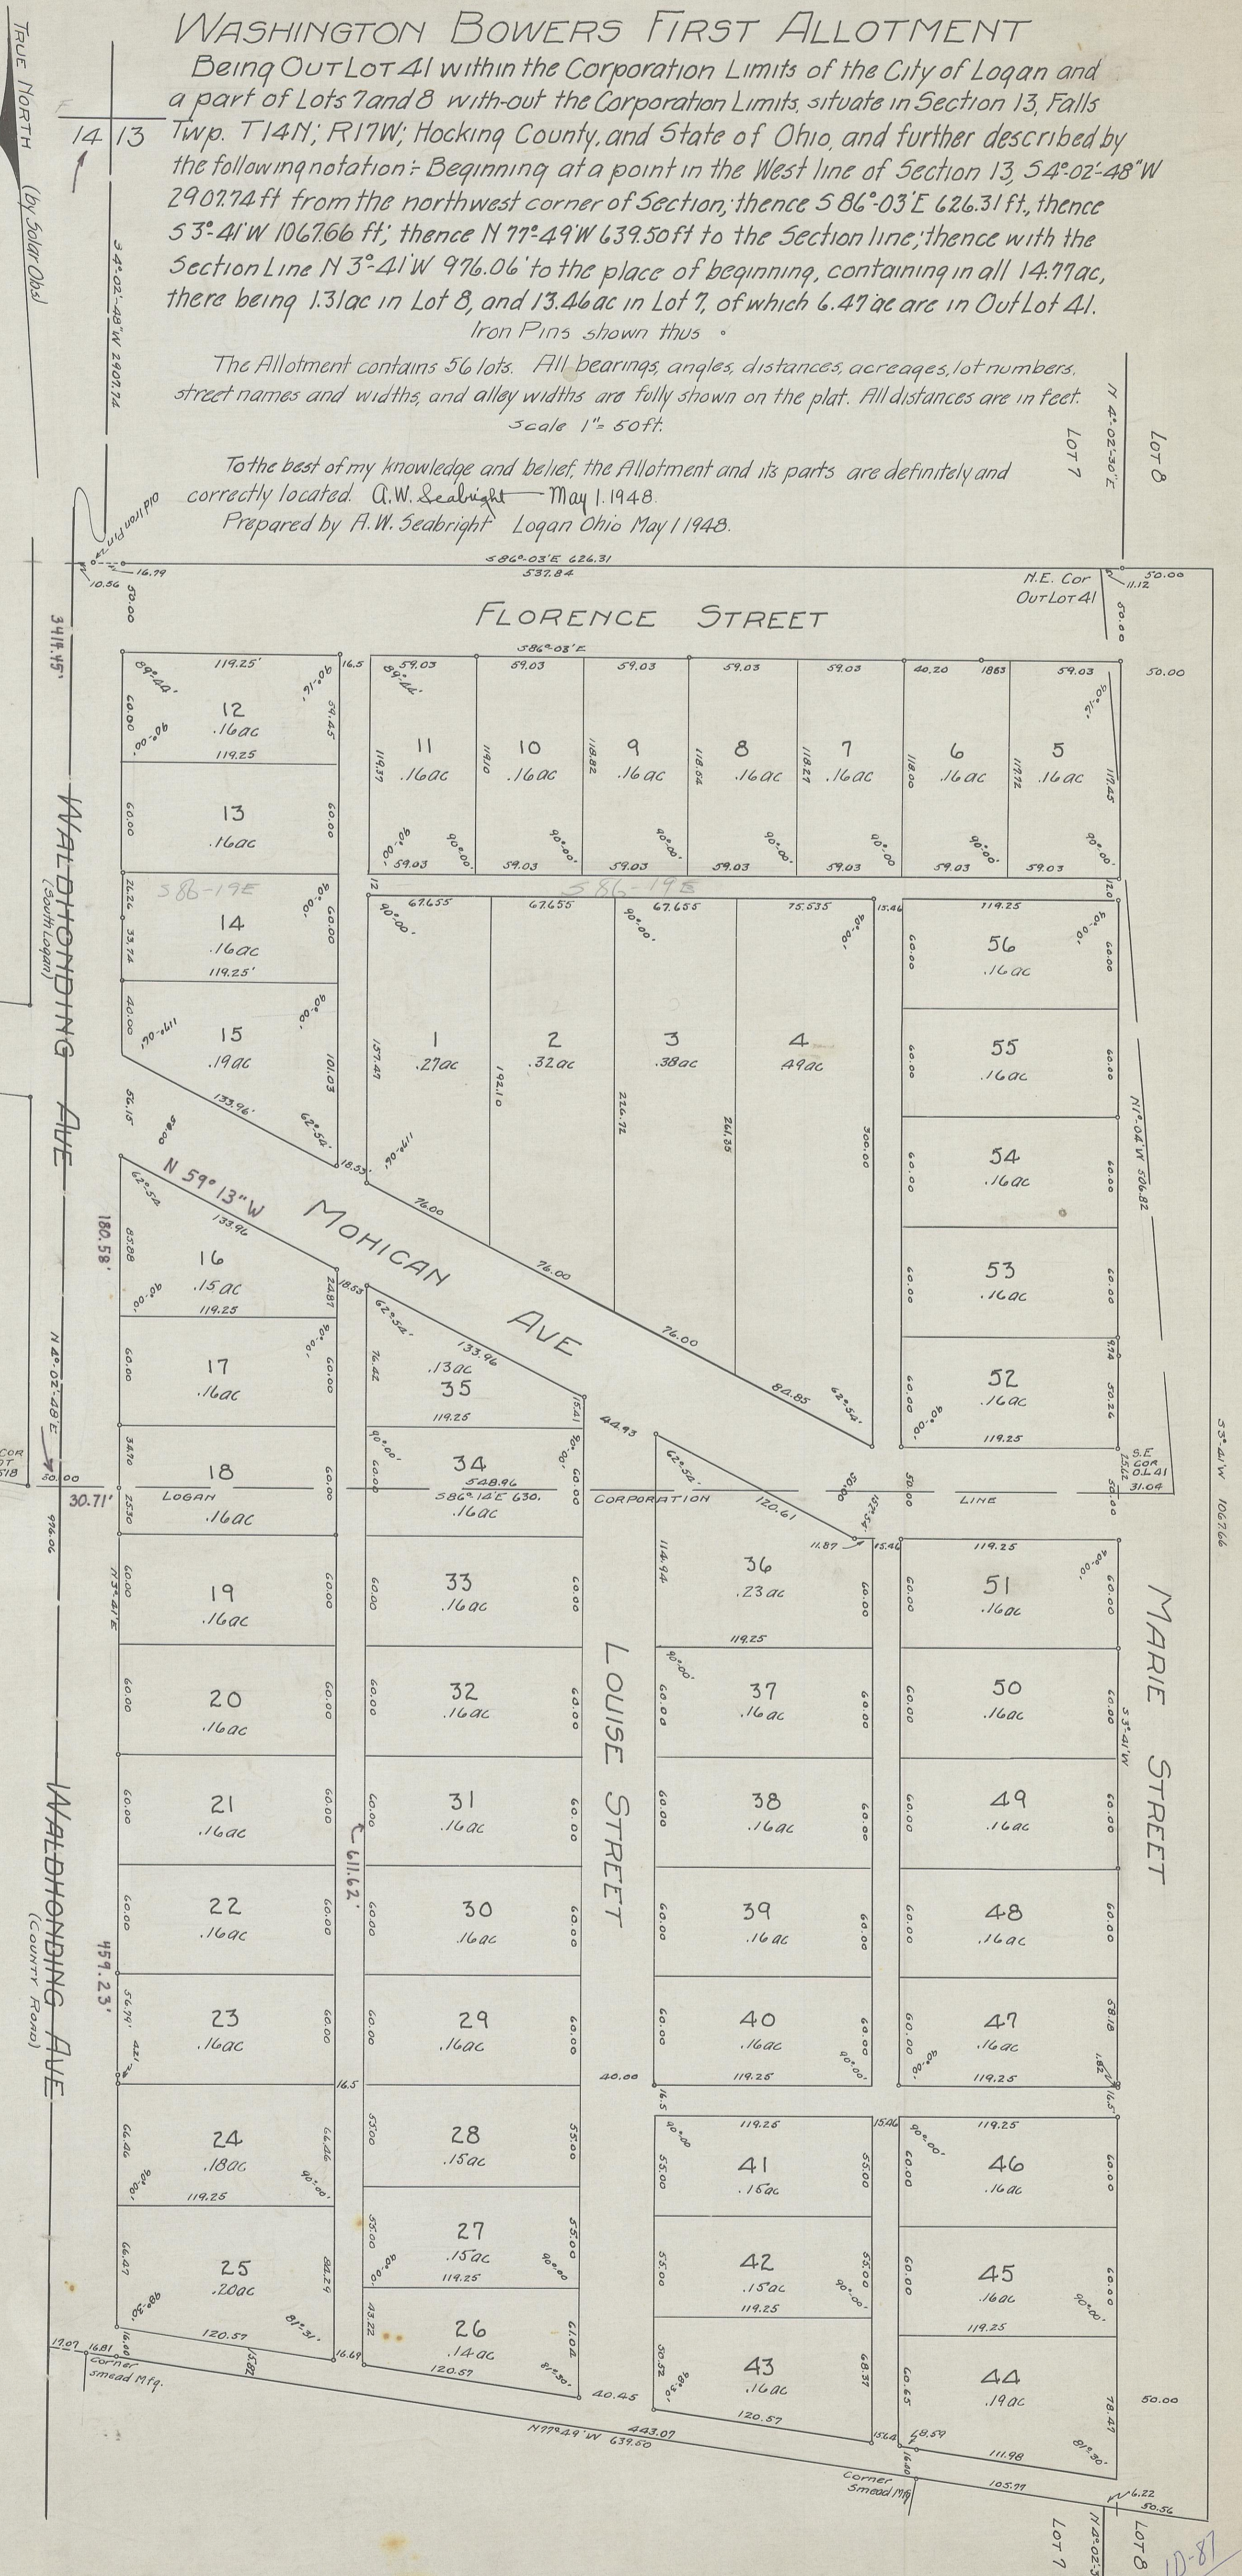

13-15
10-11
8-9
5-6
2-4
26-37

10-87