


File No. 635

7-16-85

Seal
Signed Albert W. Seabright
April 7, 1955

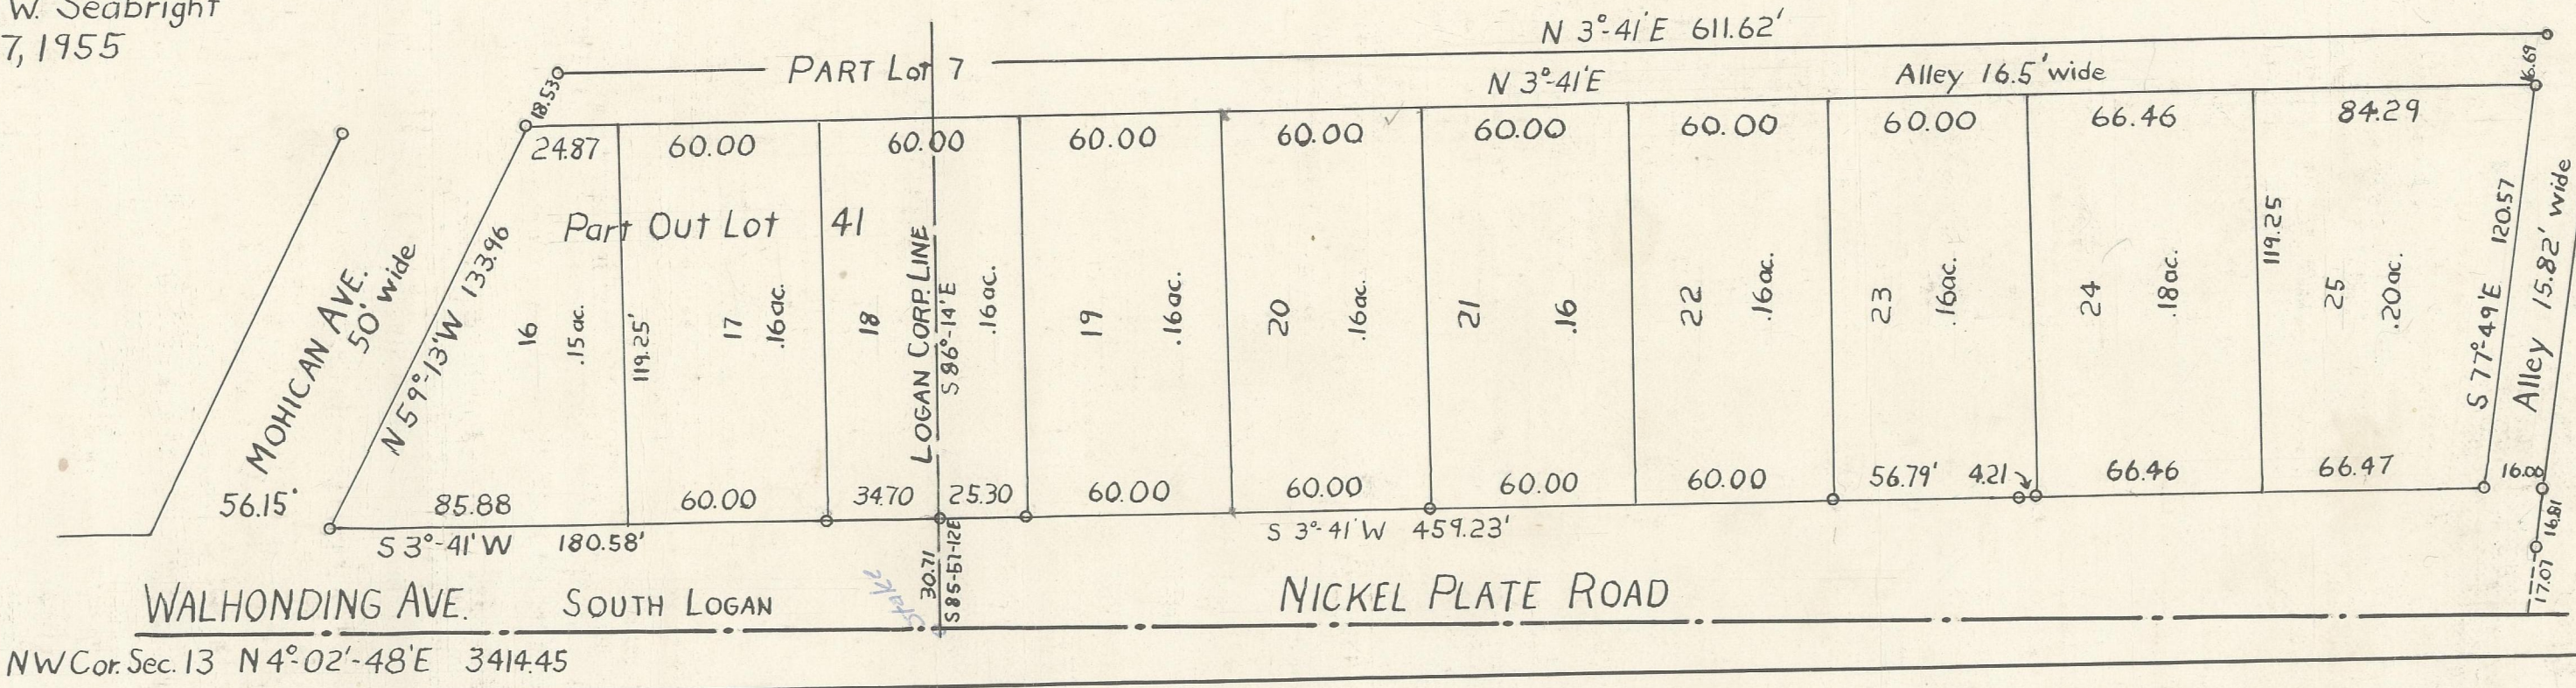

Approved in accordance with
Resolution passed Apr. 7, 1955
as appears in Commissioners
Journal, Vol U page 161

Signed A. M. Bierly

Signed Joe M. Brown

Signed Harry L. Armstrong
dated Apr. 7, 1955.

WASHINGTON BOWERS FIRST ALLOTMENT

Part Out Lot 41 City of Logan & Part Lot 7 Sec 13 Falls Twp. Hocking County Ohio

Scale 1" = 50'

Iron Pins = 0

Commencing at an Iron Pin set on the South Line of Out Lot 41, and on the Corporation Line of the City of Logan and on the East R/W Line of the County Road, from which the N.W. Cor. Sec. 13 Falls Twp bears N 85°-57'-12" W 30.71 ft. and N 4°-02'-48" E 3414.45 ft; thence on the East R/W Line of the County Road S 3°-41' W 16.00 to an Iron Pin; thence S 77°-49' E 137.26'; thence N 3°-41' E 611.62' to an Iron Pin and passing an Iron Pin at 16.00; thence N 59°-13' W 152.49' to an Iron Pin; thence S 3°-41' W 180.58 to the place of beginning, containing 1.7348 ac.

A.W. Seabright, Logan Ohio Apr 4, 1955.

Received April 9, 1955

Evelyn Carpenter - Recorder I hereby certify the above to be a true copy of the original. Recorded July 15, 1955