

William M. Bowers Addition to Logan.

Plat - 485
25
5,10

N




For Street Vacation see
Miss. Records Vol 2. P. 288



S

Scale 2 Ch. to an inch

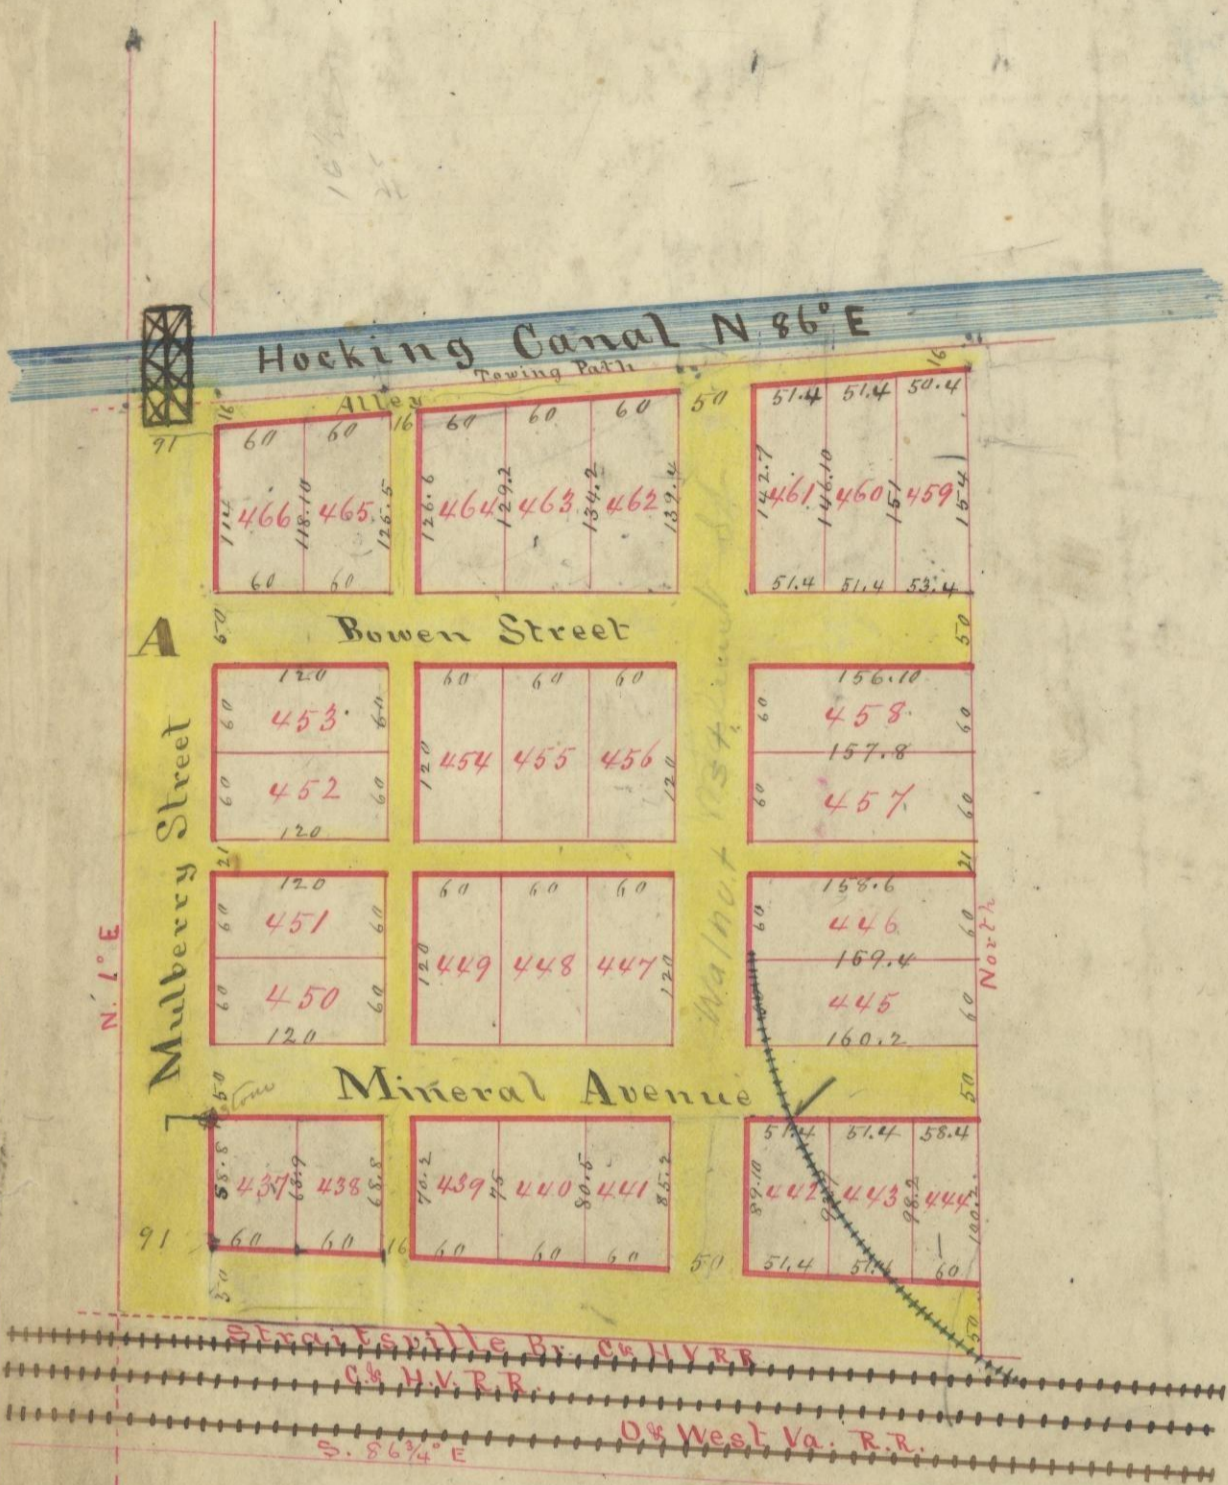

I Wm. Bowen of the County of Hocking and State of Ohio, proprietor of the Addition to the town of Logan, marked "A", do set apart all the streets and Alleys, designated by the plat of said addition for public use. Given under my hand this 19th day of April A.D. 1871. W. M. Bowen.

This State of Ohio Hocking County, ss.
Personally appeared before me Levi Davis, County Surveyor in and for said County William Bowen, proprietor of the aforesaid Addition to the town of Logan, and acknowledged the plat, marked "A", of said addition to be his voluntary act, and deed for the uses and purposes therein contained, agreeably to the statute regulating the laying out of Towns in Ohio. Given under my hand this 19th day of April A.D. 1871.

I hereby certify the foregoing to be a correct plat of William Bowen's addition to the town of Logan, beginning 333 links south of the north west corner of section No 13 Township No 14 Range No 17. Thence south 513 links to a post 50 feet north of the center of the C. & N. V. R. R. Eastwardly 878 links to the west line of a tract owned by Charles Kippuy, thence Northwardly thence westerly to beginning containing 7.60 acres. Said tract contains 30 lots. The length and breadth of each lot is expressed on them in feet and inches, also the number each lot contains is written on them. Secondly the streets and alleys East and West except Mulberry which runs South 1° West. Their width is expressed on them in feet. Given under my hand this 19th day of April A.D. 1871. Levi Davis, Sur^r H. C. O.

Received April 20th 1871 and recorded April 21st 1871 by J. E. Stewart Recorder H. C. O.

I certify the above to be a full and correct copy of the Records in my office, this 16th day of August 1881

J. E. Stewart, Recorder H. C. O.