

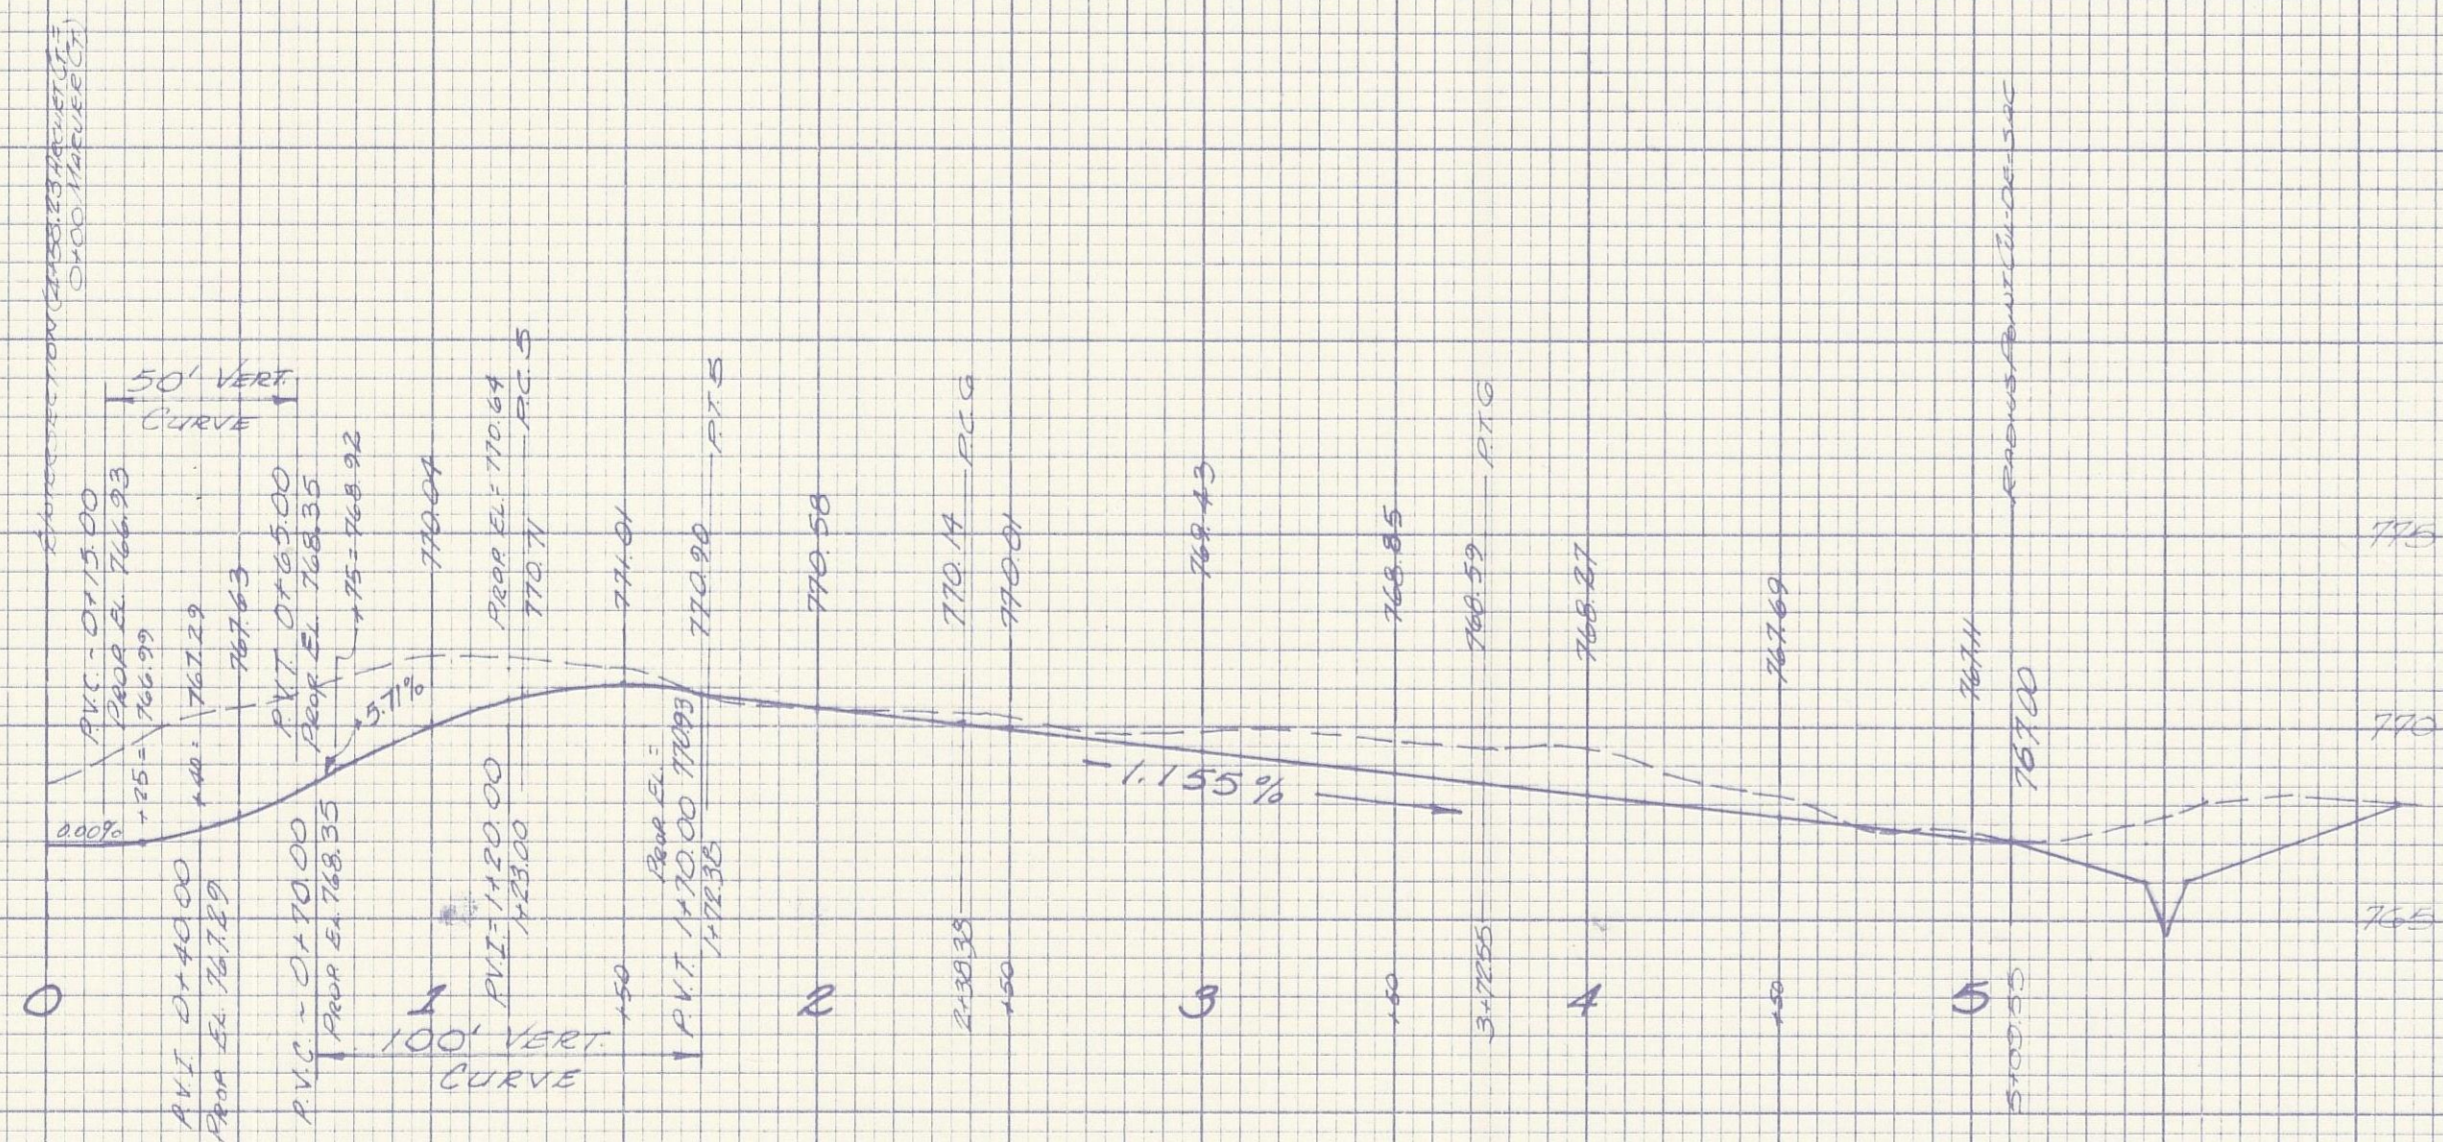
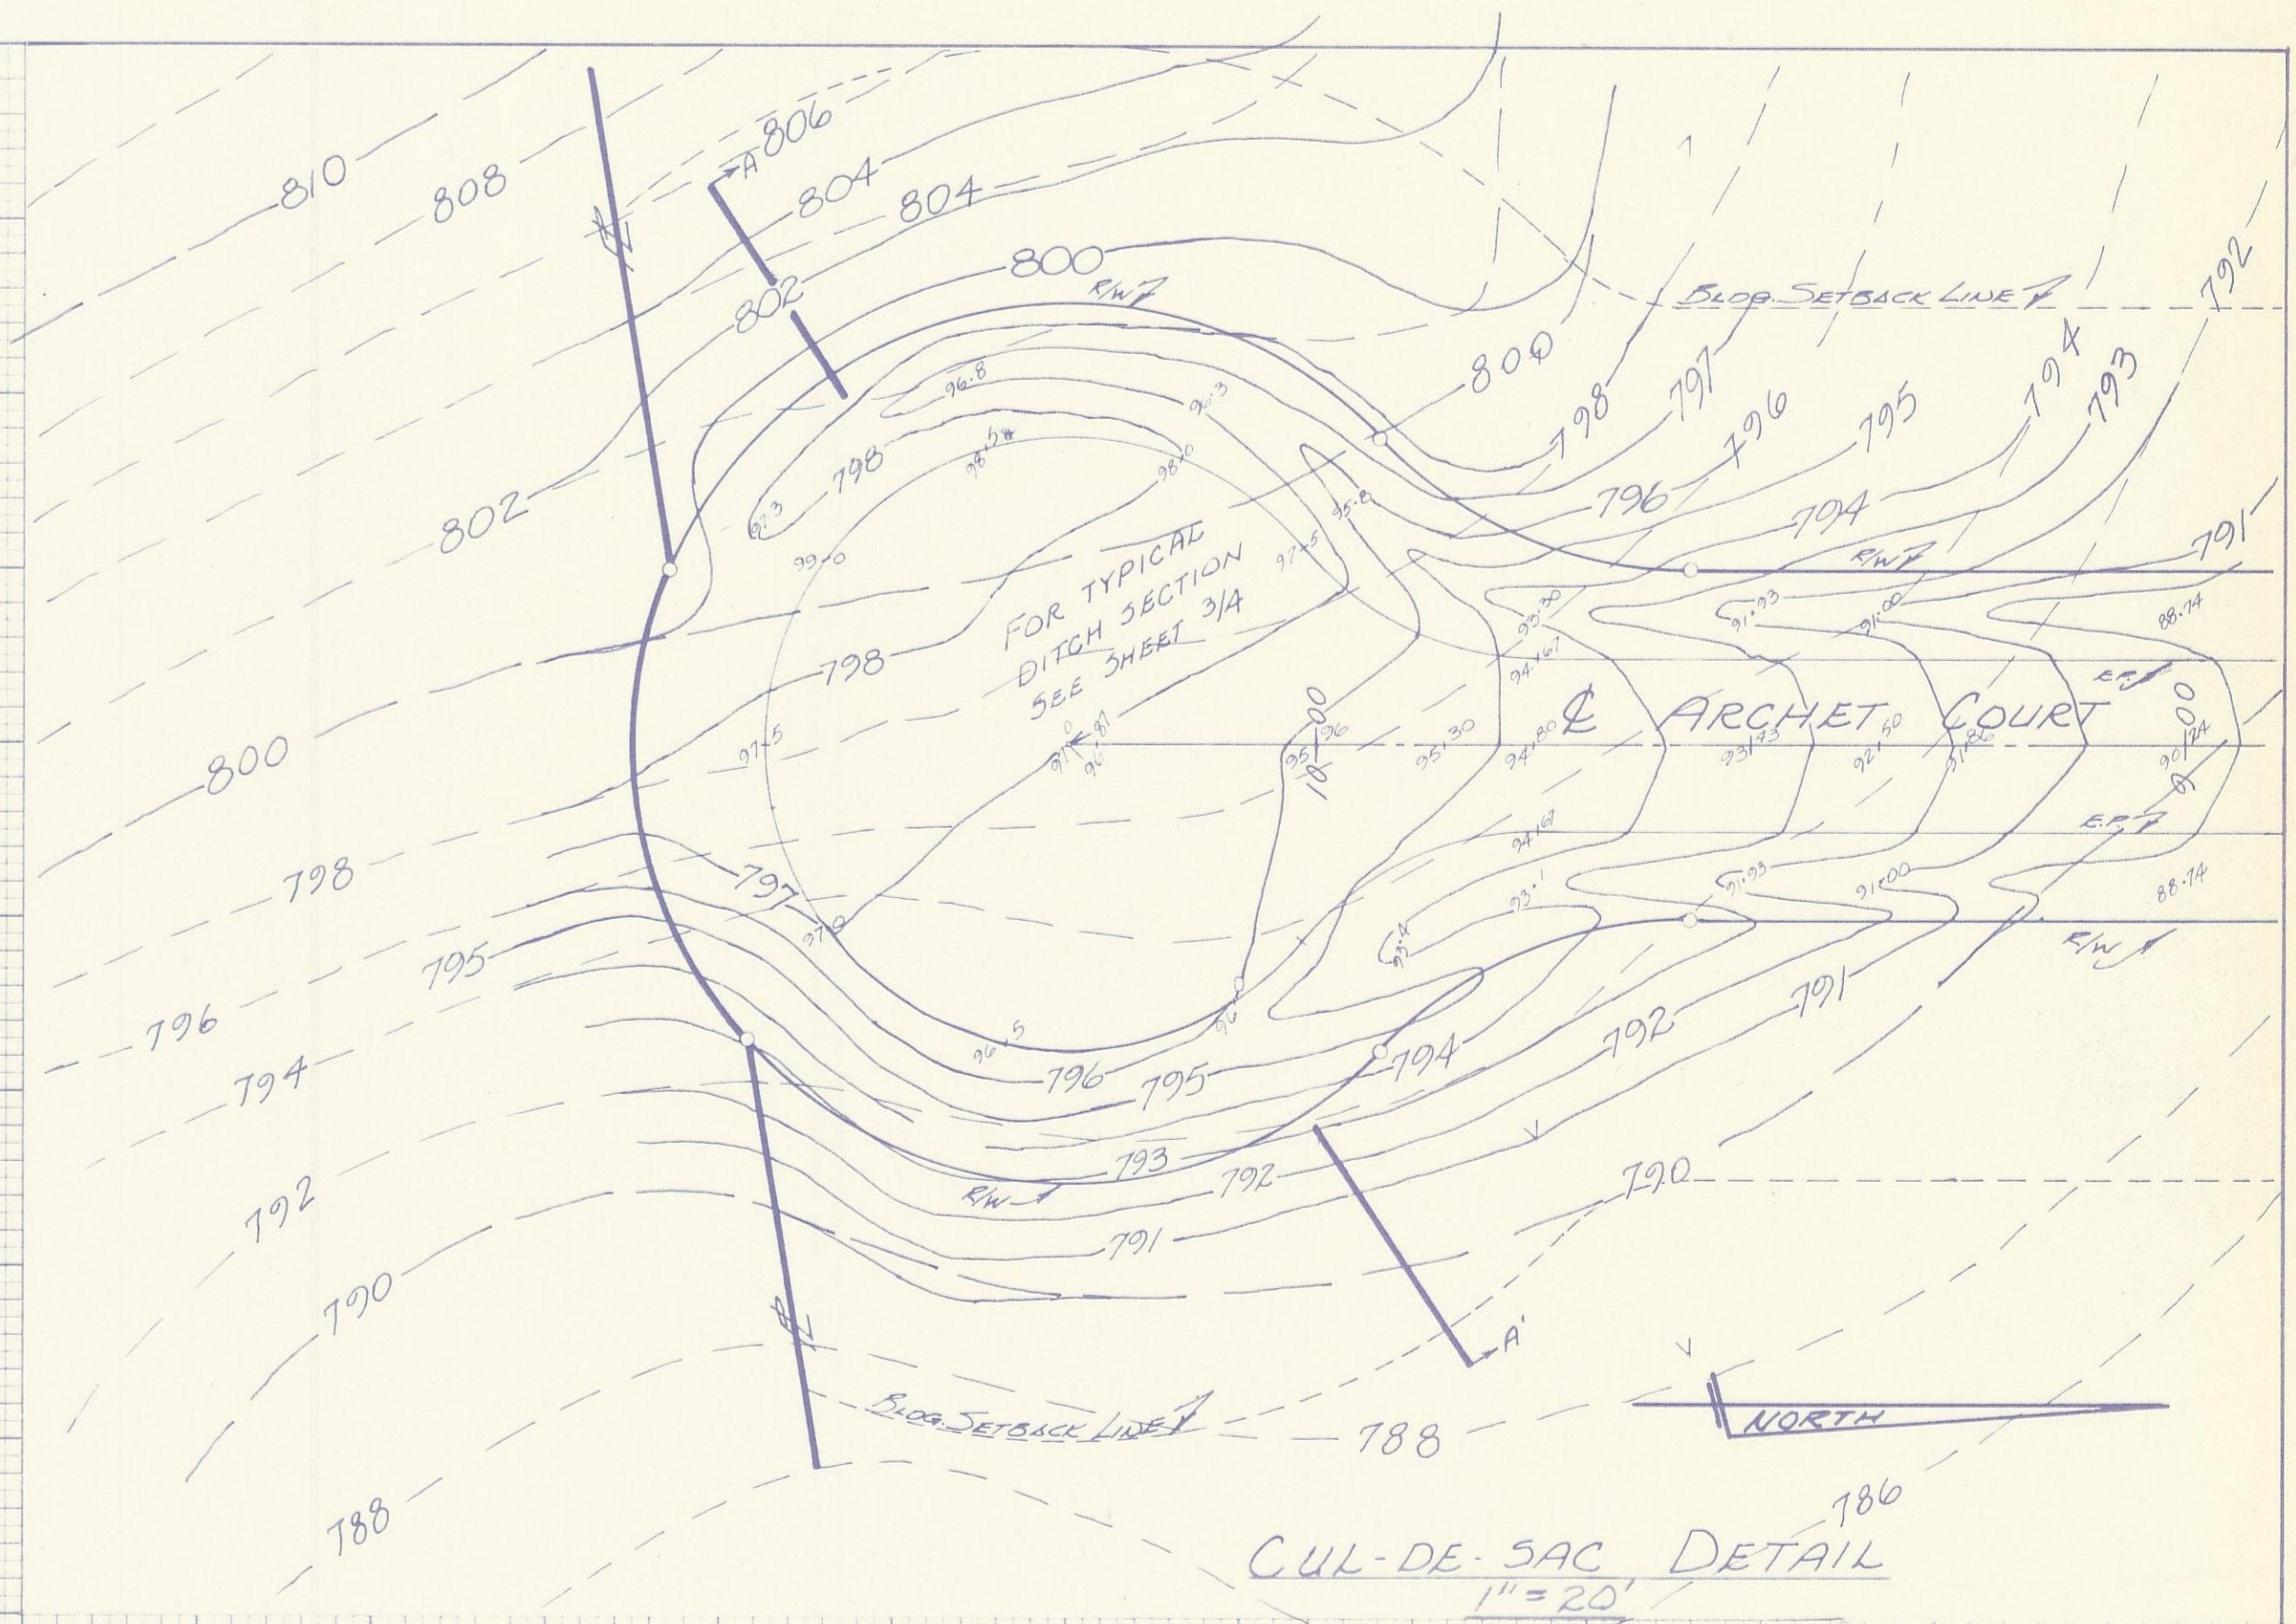


NOTE BOOK TEMPLATE  
AREAS CHECKED  
NO.

NOTE BOOK TEMPLATE  
AREAS CHECKED  
NO.

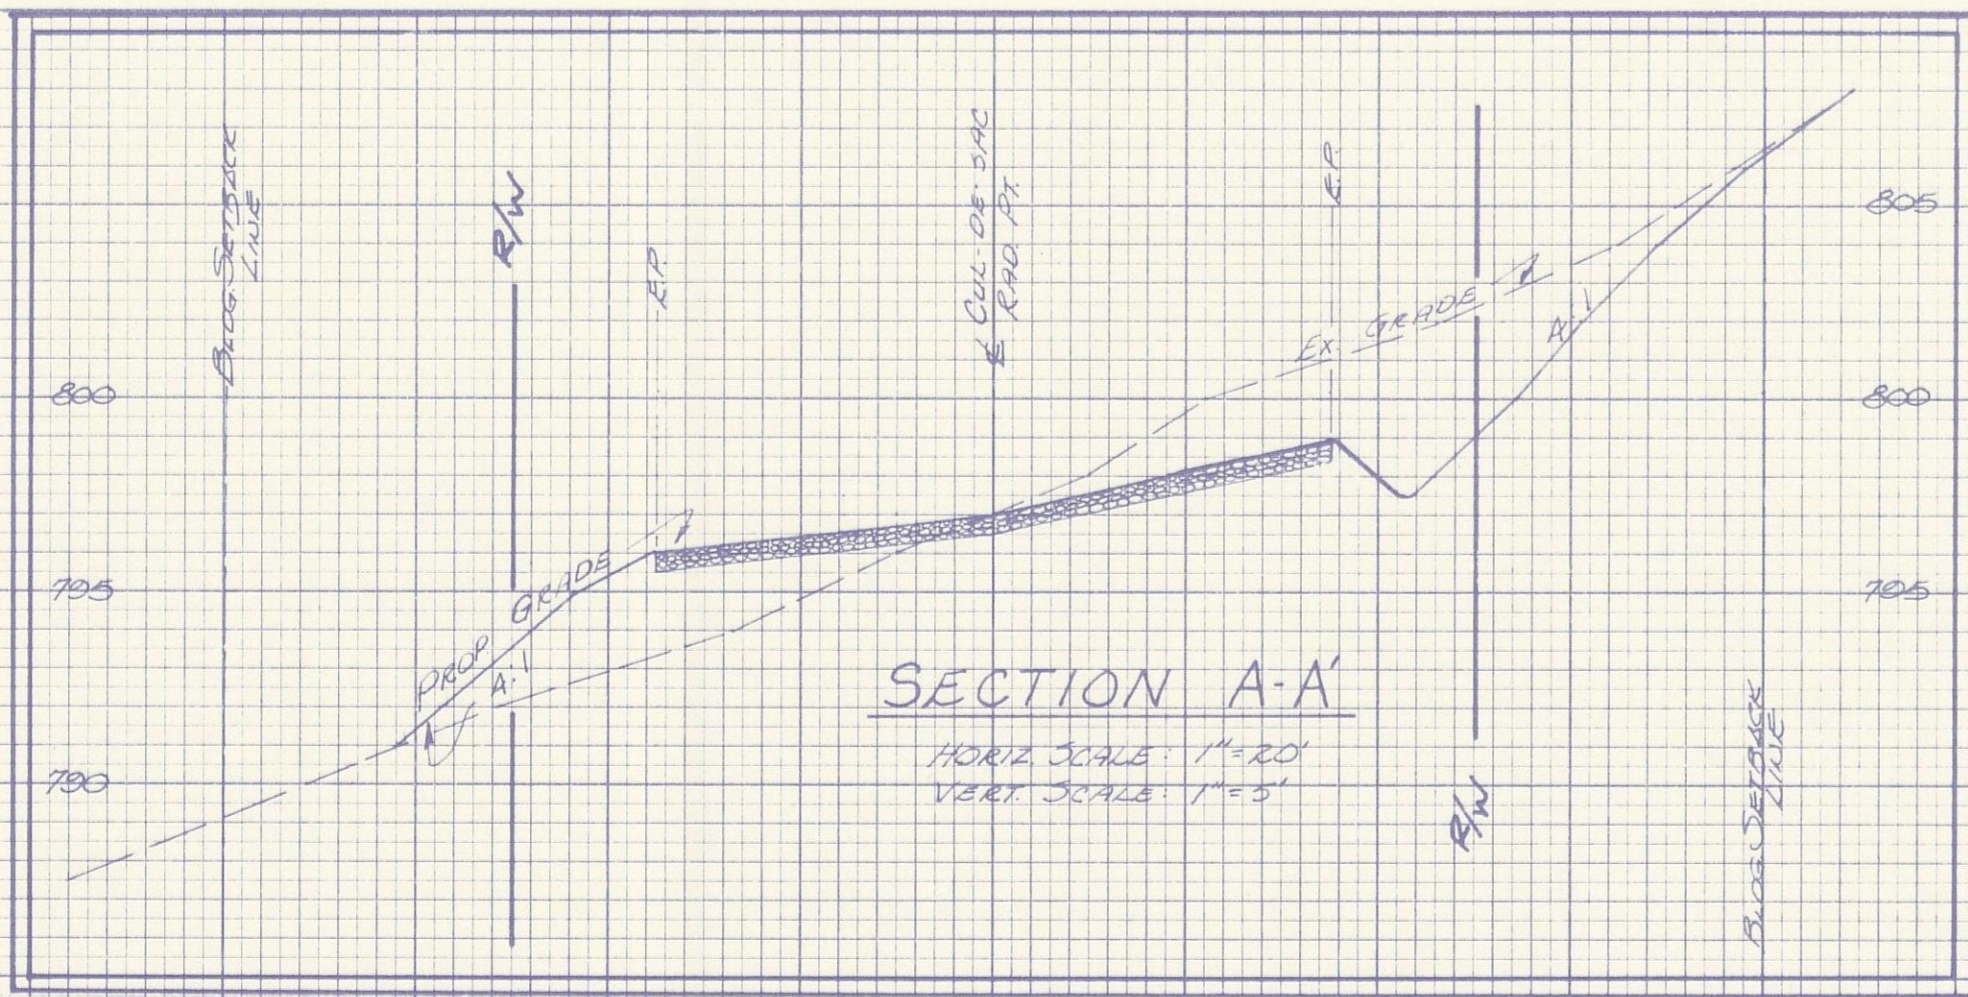


**MARJER COURT**  
HORIZ. SCALE: 1" = 50'  
VERT. SCALE: 1" = 5'

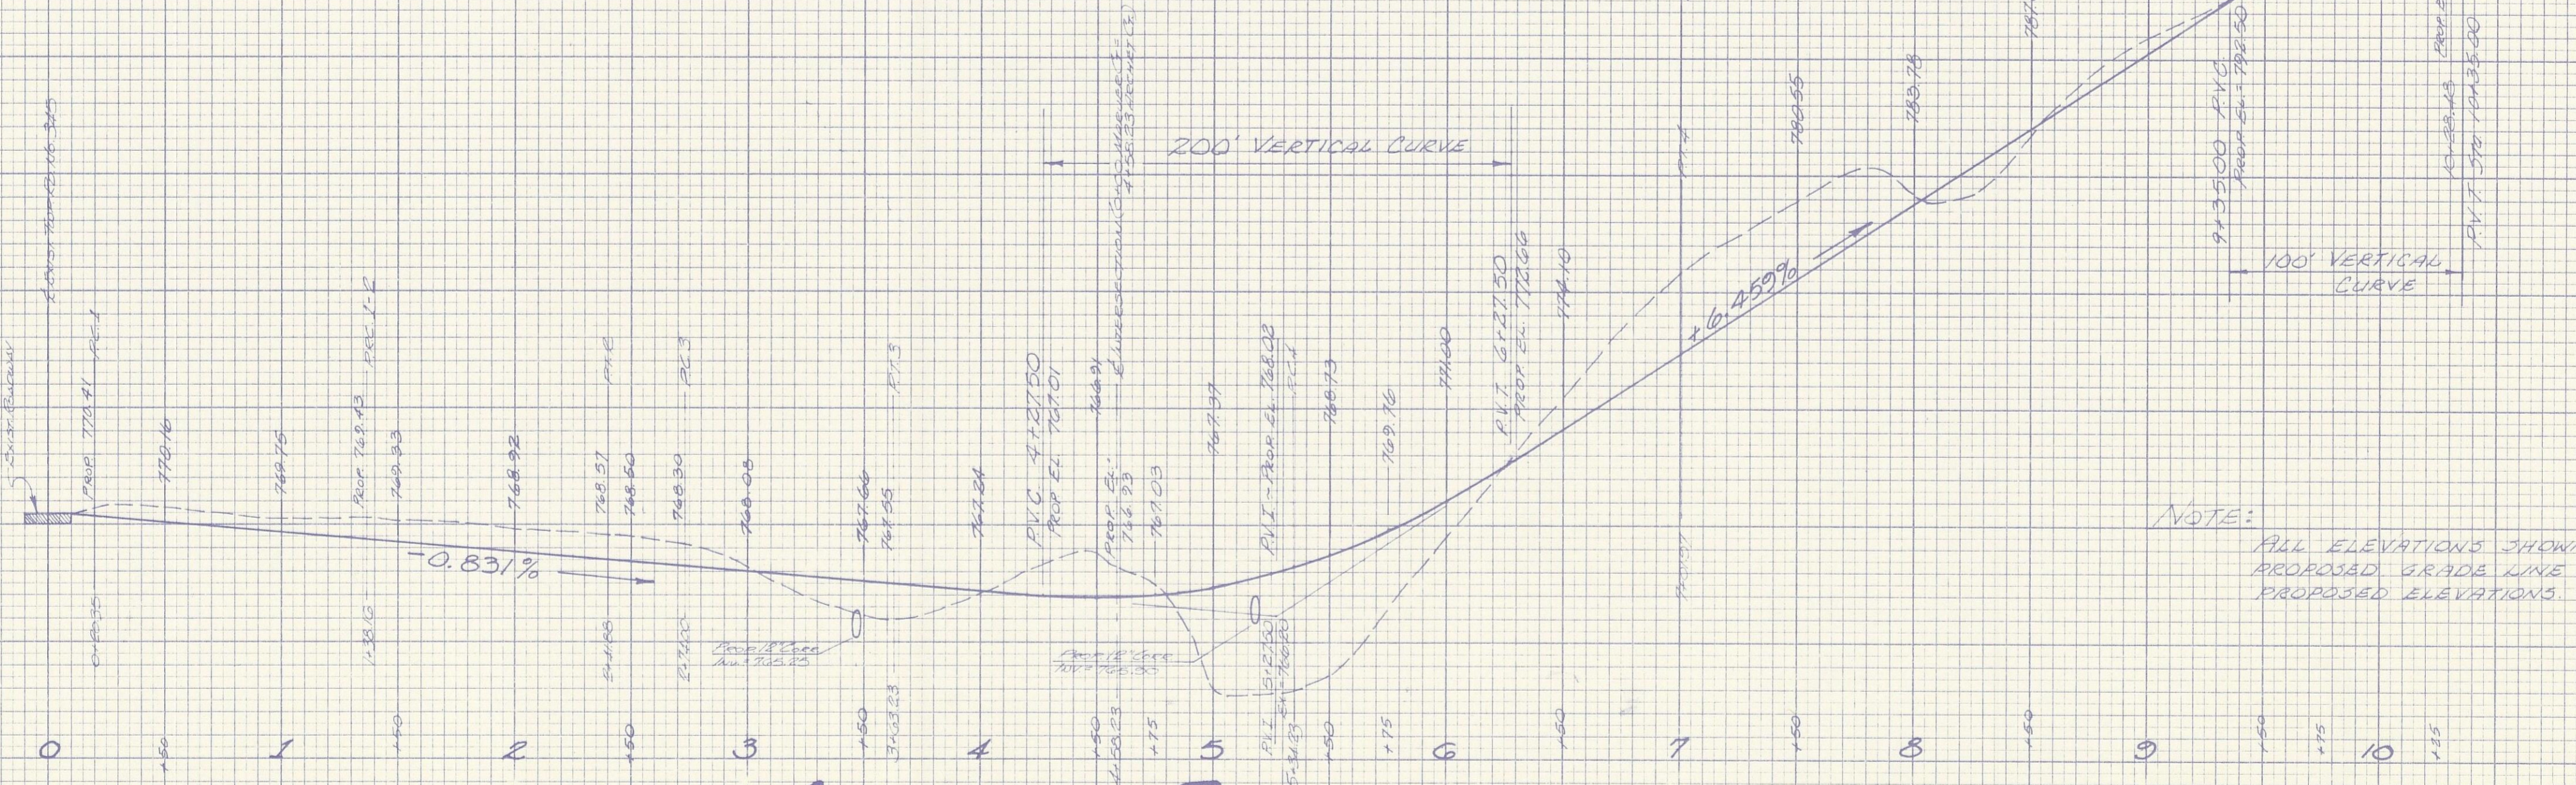

**ARCHET COURT**  
HORIZ. SCALE: 1" = 50'  
VERT. SCALE: 1" = 5'

NOTE: ALL ELEVATIONS SHOWN ABOVE PROPOSED GRADE HAVE AREA PROPOSED ELEVATIONS.

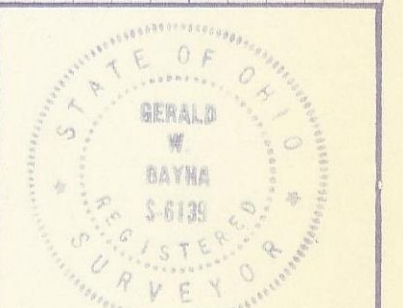

Harold J. Mac  
48 7056 MADE IN U.S.A.