


Plat of Additional Out Lots to the Town of Logan.

Plat 45 1/2 - 295
 Record 20
 3.15

Deeds C-P-12.

Scale 12 Poles to inch

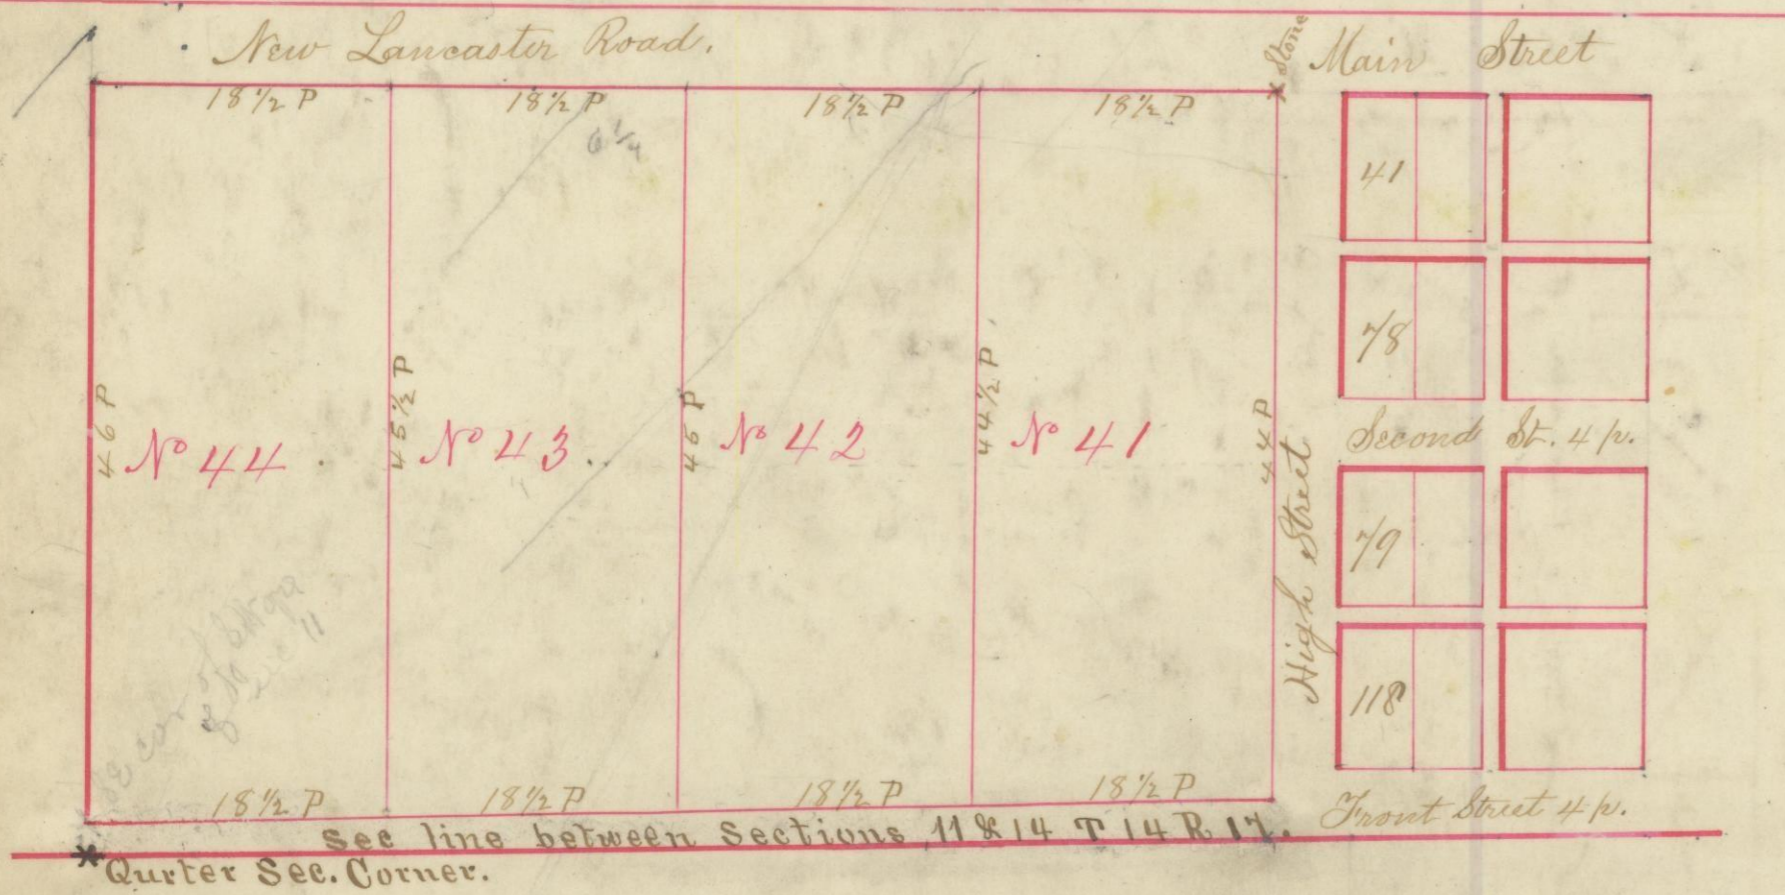

Description of Lots

The Out Lots Nos 41, 42, 43 and 44 of the Town of Logan all front on the New Lancaster Road, which is a continuation of Main Street and extends back to the South boundary of Sec 11 Sp. 14 R 17. The dimensions of each lot is marked upon its boundaries, as are also its courses. The southwest corner of Out Lot No 44 is also the south west corner of the south east quarters of section No 11 aforesaid. A stone is placed at the North east corner of Out Lot No 41, which is at the intersection of Main Street with High Street. — I do hereby certify that the above plat and accompanying description are correct. Given under my hands at Logan this 6th day of December 1833

Henry Westenhaver County Surveyor of Hocking County.

As executor of Thomas Worthington, and attorney of ^{Mrs} Eleanor Worthington, I do hereby acknowledge the laying off of the additions to the town of Logan as described above to be our act and deed for the purposes above expressed. In testimony whereof I have hereunto set the hands and seals of myself and the said Eleanor Worthington my co executor this 14 day of December 1833

Witness Thomas Pullen Henry Wolf

Eleanor Worthington *Seal*
 James T Worthington *Seal*

State of Ohio Hocking County S. — Personally appeared before me the subscriber an associate Judge of the Court of Common Pleas in the County and State aforesaid, the above signed James T Worthington and acknowledged, the above signing and sealing both on his own behalf, and as Attorney for Mrs Eleanor Worthington, to be his act and deed for the purposes above expressed.

In testimony whereof I have hereunto set my hand and seal at Logan this 14 day of December 1833

Thomas Pullen *Seal*
 Associate Judge of the Court of Common Pleas of Hocking County.

Recorded December 16, 1833. W. Wallace Recorder

Transcribed April 13, 1853 - Jas R Grogan Recorder H.C.O.

I hereby certify the above to be a full and correct copy of the Original Record in this office this 24 day of June A.D 1881 -

Jacob Weaver Recorder H.C.O.