


Plot 470
20
4.90

Tho's Northingtons Addition to the Town of Logan

Scale 3 Chains to an inch

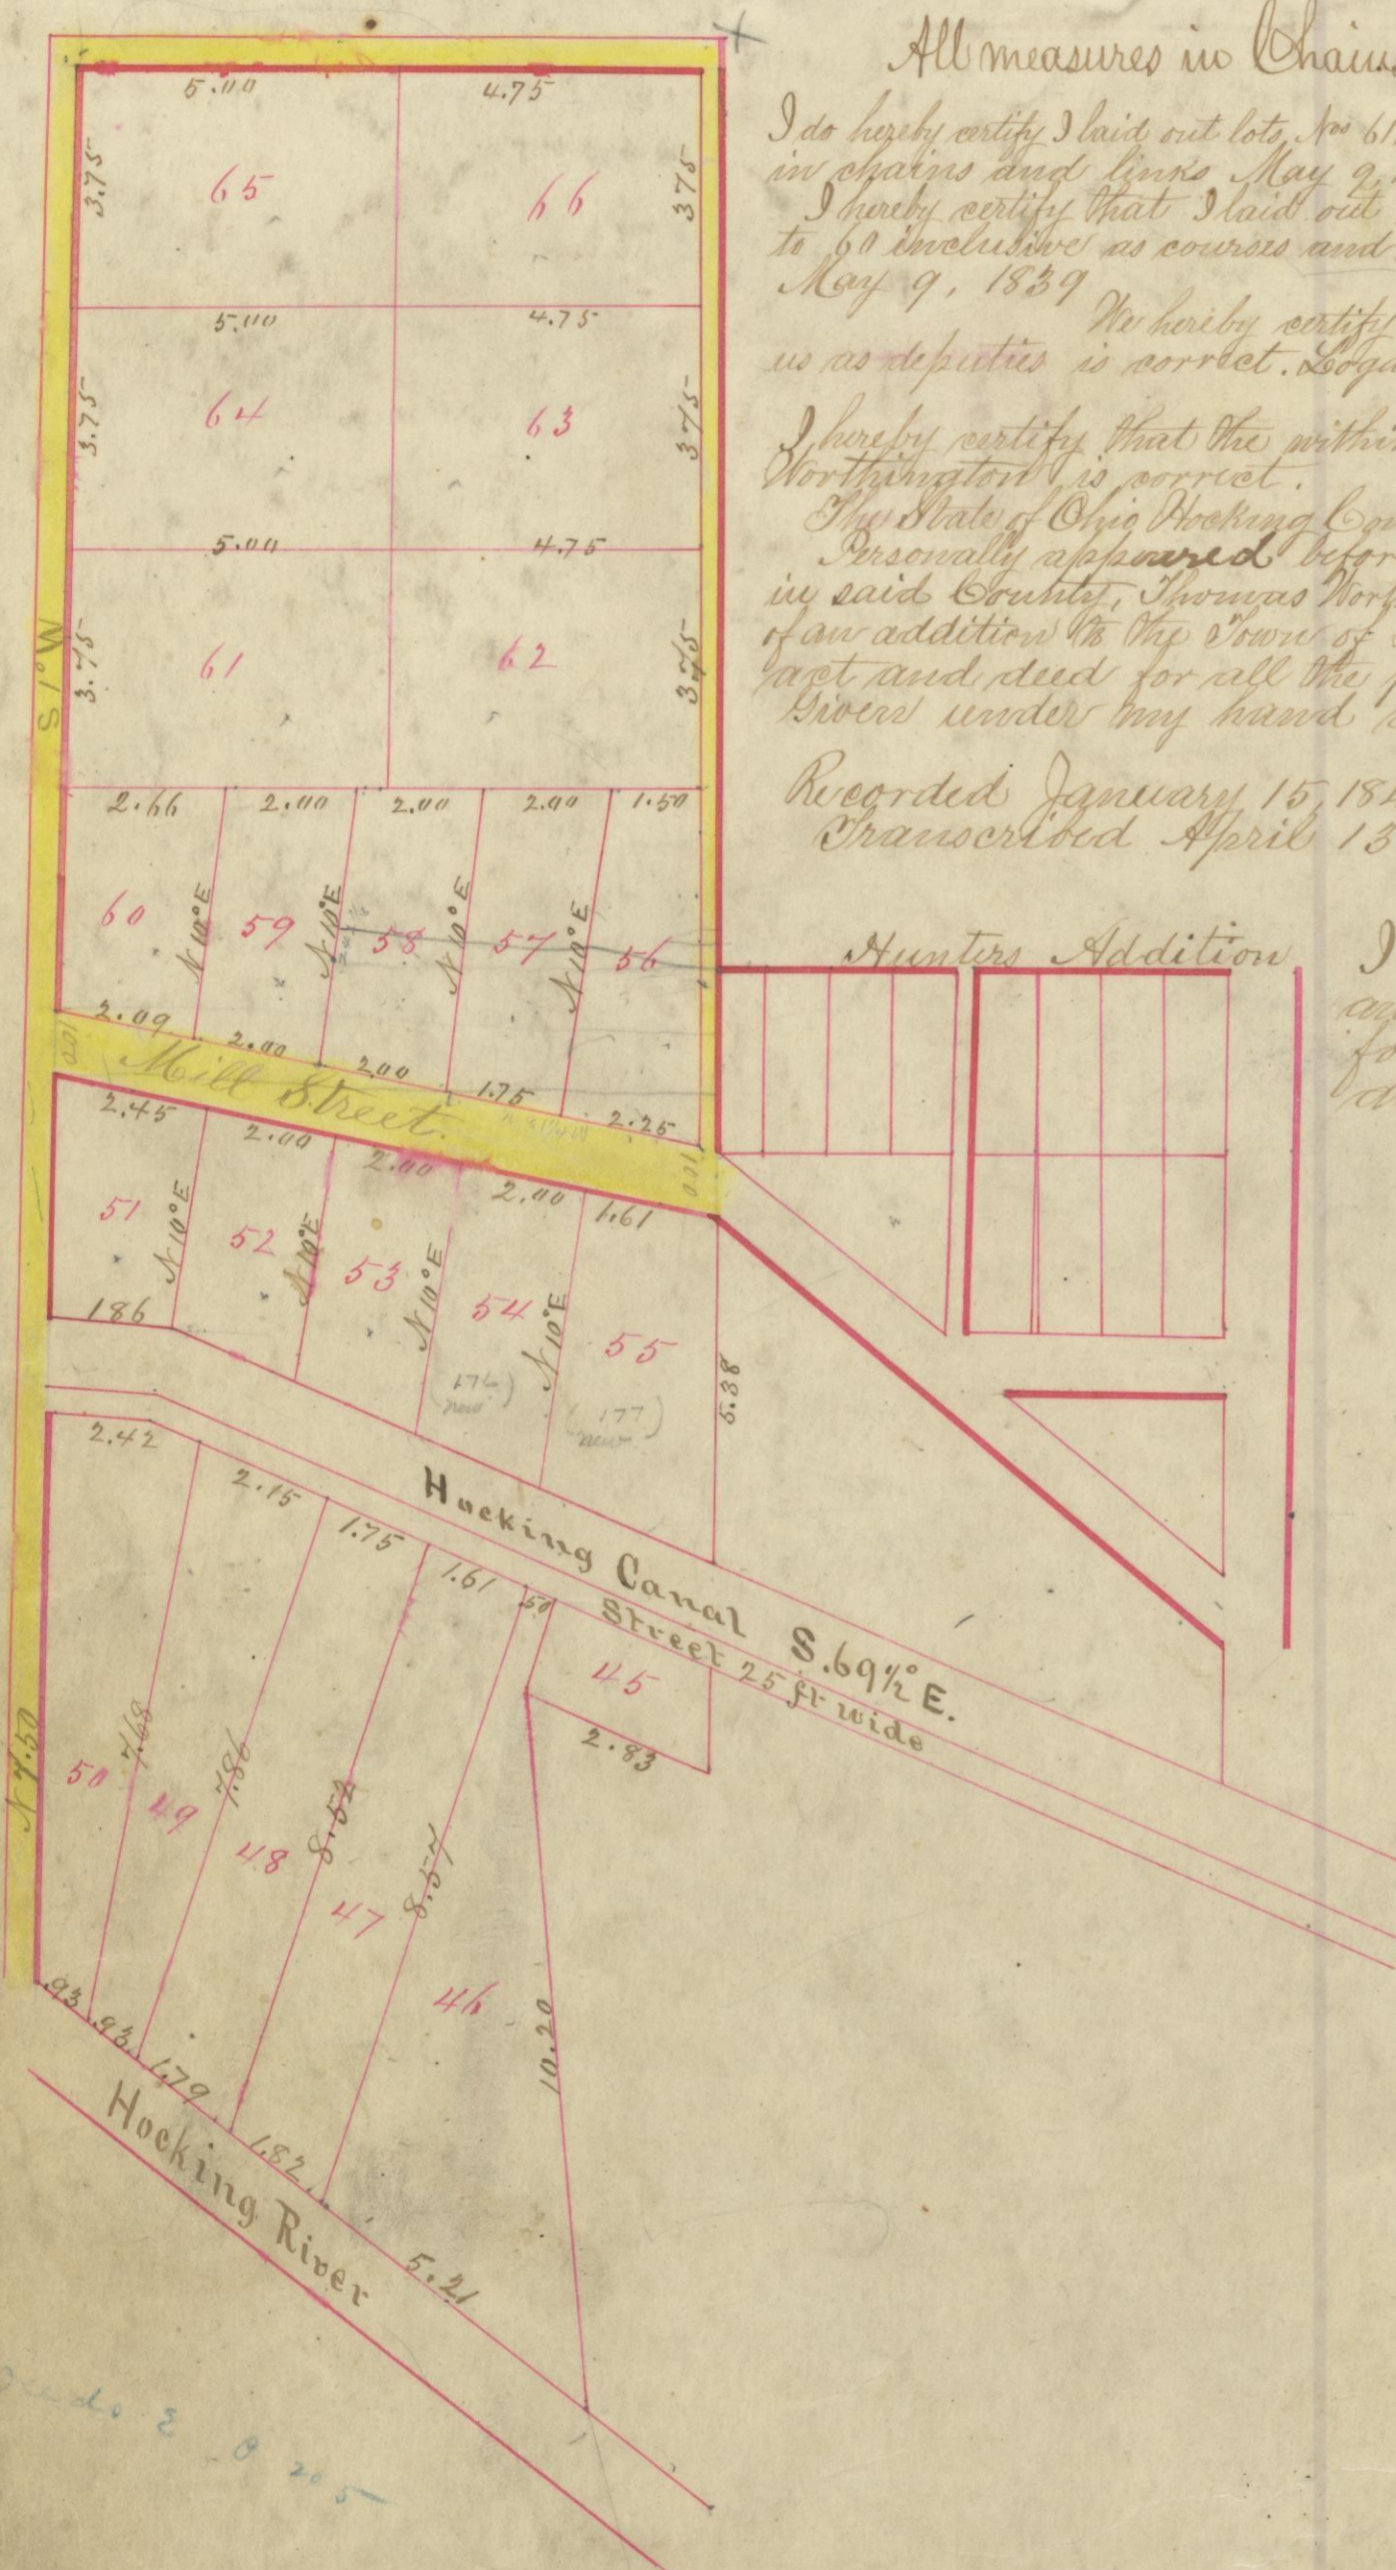

All measures in Chains & links

I do hereby certify I laid out lots Nos 61, 62, 63, 64, 65 & 66 designated on said plat with their lengths in chains and links May 9, 1839

I hereby certify that I laid out the lots designated on the above plat from Nos 45 to 60 inclusive as courses and distances are laid down on said plat, May 9, 1839

We hereby certify that the within plat and survey as made by us as deputies is correct. Logan May 9 1839

I hereby certify that the within plat of an addition to Logan by Thomas Northington, is correct.

The State of Ohio Hocking County ss. Personally appeared before me Ellison Martin a justice of Peace in said County, Thomas Northington and acknowledged the within plat of an addition to the Town of Logan to all intents to be his voluntary act and deed for all the purposes therein mentioned and intended given under my hand and seal this 10 day of May 1839

Recorded January 15, 1840 C. H. James Recdr.
Transcribed April 13 AD 1855 J. R. Groghan Recdr. H. C. O.

I hereby certify that the above is a full and true copy of the record as found in my office this 28th day of June 1857

Jacob Weaver Recorder H. C. O.

Deds 2 0 205