


Plat. 326 2.30
Record 20
2.50

William Gibson's Addition to Gibsonville.

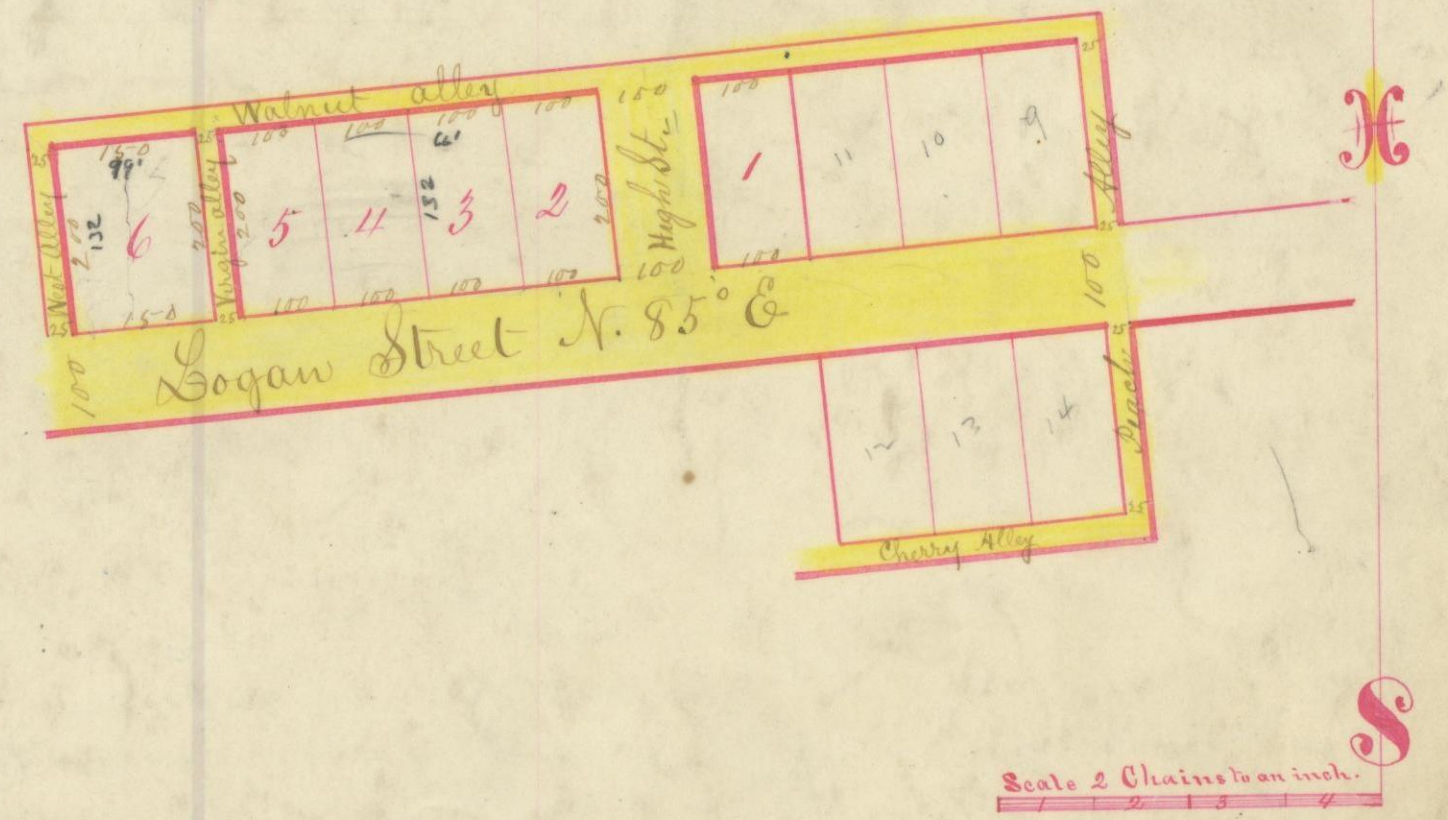

I hereby certify that I laid out for William Gibson as an addition to the town of Gibsonville in Laurel Township Hocking County Ohio pt. E 1/2 of the NE qr. of Section 21. T. 12. R. 18, in lots from 1 to 6 inclusive. The lots are all 100 links wide and 200 long except No 6 which is 150 links wide and runs north 85° East. High street is 100 links wide and runs at right angles with Logan Street. The Alley are 25 links wide April 17, 1848, Levi Davis Surveyor H. C. O. Stone place, at the SE corner of Lot No 1. William Gibson ^{his} mark Witness A C Friend & Malinda Friend

The State of Ohio Hocking County ss.
Personally appeared before me, a Justice of the Peace in said County William Gibson of said county and acknowledged the foregoing plat of an addition to the town of Gibsonville to all interest for the purposes therein contained to be his voluntary act and deed,
Given under my hand this 27 day of December AD 1855 — Andrew C Friend J.P.
Received Feb 21 56 and recorded same date. L Hutchins Recorder H. C. O.
I hereby certify the above to be a full and correct copy of the Records now in my Office July 21, 1881. Jant Weaver Recorder H. C. O.