


James Blackburn's Addition to New Cadiz

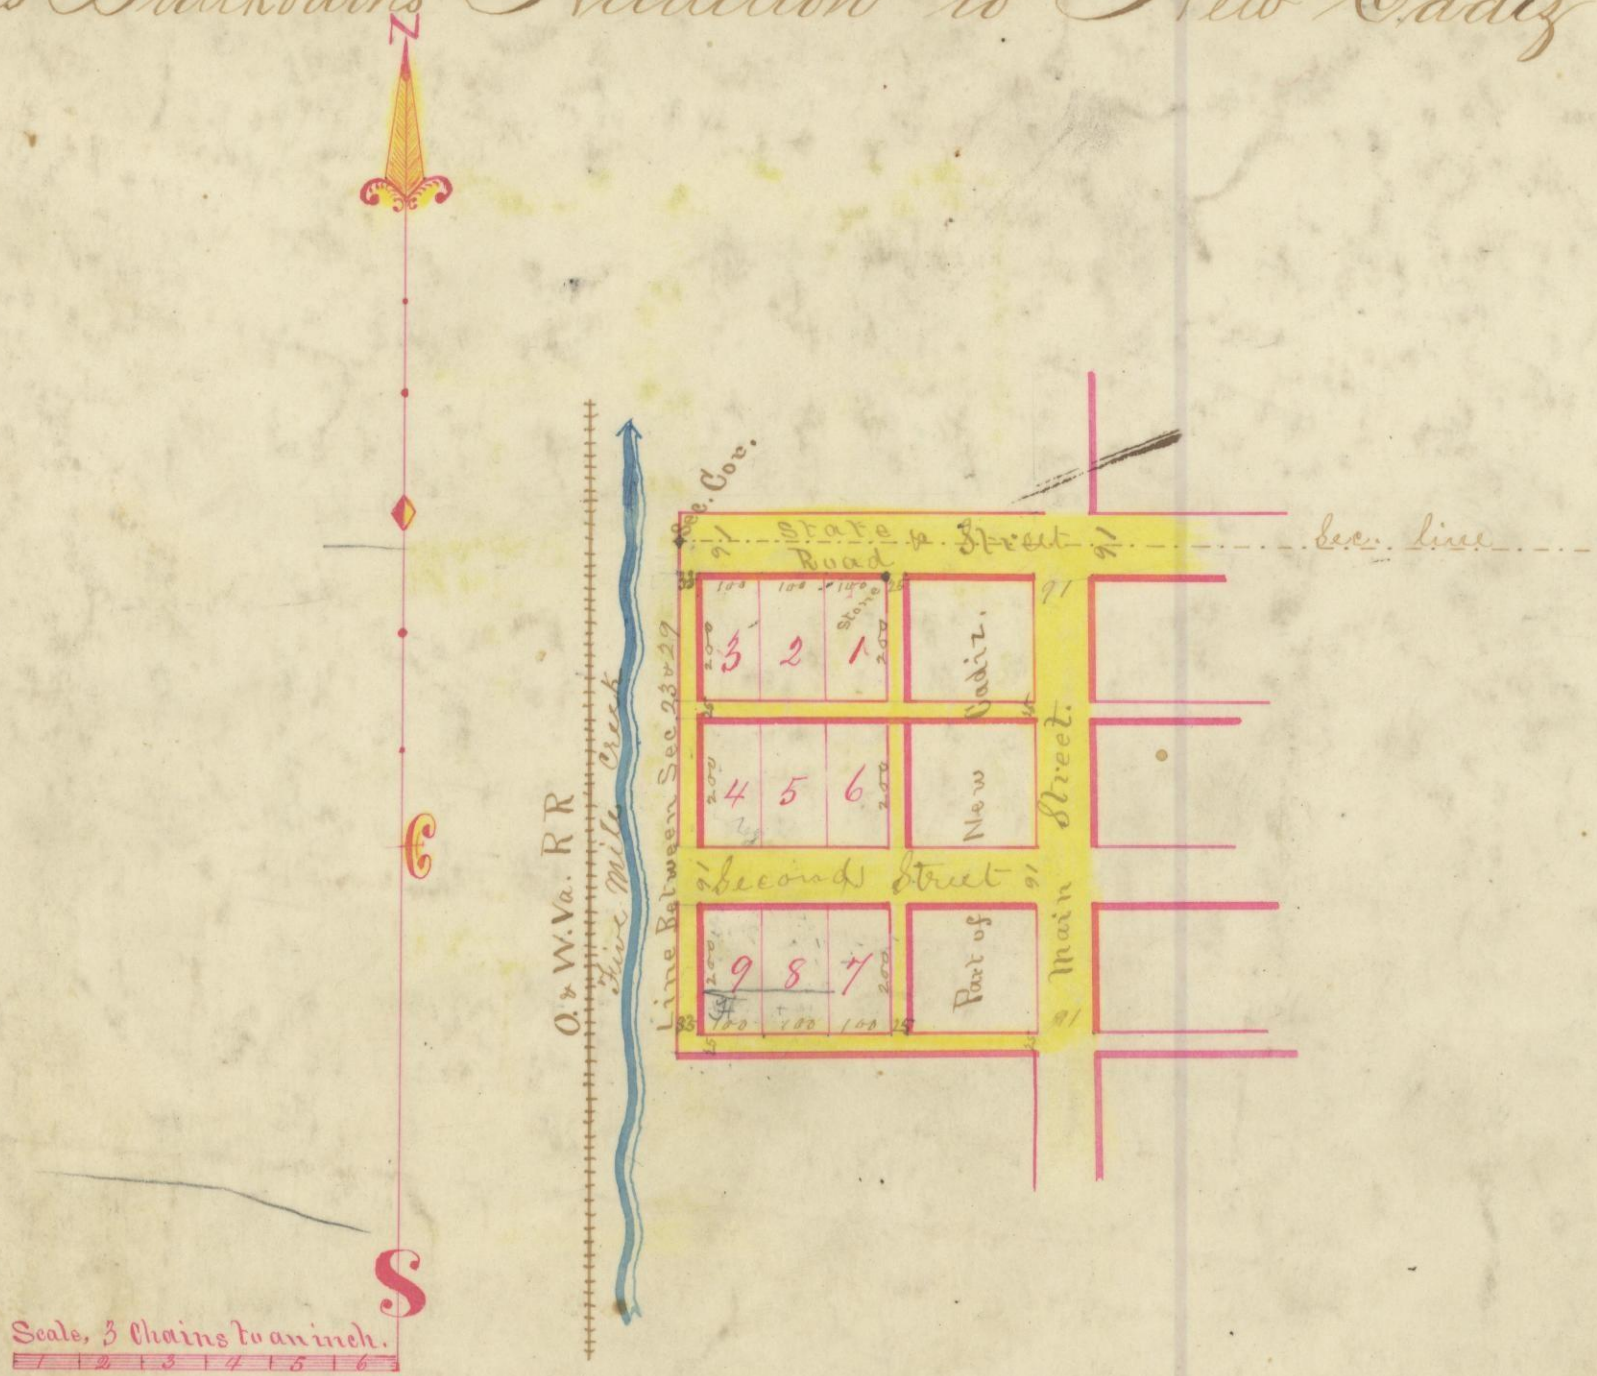

I hereby certify that I laid out for James Blackburn lots from No 1 to 9 inclusive as an addition to the town of New Cadiz, which addition is in the North West corner of Section 23, T 12, R 16 Ohio Co's purchase, Hocking County Ohio. The lots are all 100 links front and run back 200 links and contain 1/2 of an acre.

The streets are all 91 links wide, the alleys are 25 links wide, except the alley on the west which is 33 links wide, and run east & west and north & south. March 14 1856

Lewis Davis Depty. Surveyor.

State of Ohio Hocking County ss.

Personally appeared before me Lewis Davis Depty surveyor, within and for said County, the above named James Blackburn, and acknowledged the foregoing plat of an addition to the town of New Cadiz, to be his voluntary act and deed for all the purposes therein contained. Given under my hand this 14 day of March A D 1856

Lewis Davis Depty Surveyor

Received March 26 1856, Recorded April 15, 1856 Lewis Hutchins Recorder H.C.O.

I certify the above to be a full and correct copy of the Record now in my office, July 22, 1881

Jacob Weaver. Recorder H.C.O.