


C. W. James' Addition to Logan.

Handwritten notes:
26104
2225
2225
2225
2225
2225
2225
2225
2225
2225

Handwritten notes:
Plot 82
4.70
2.0
0.0

Handwritten notes:
66
66
132
172

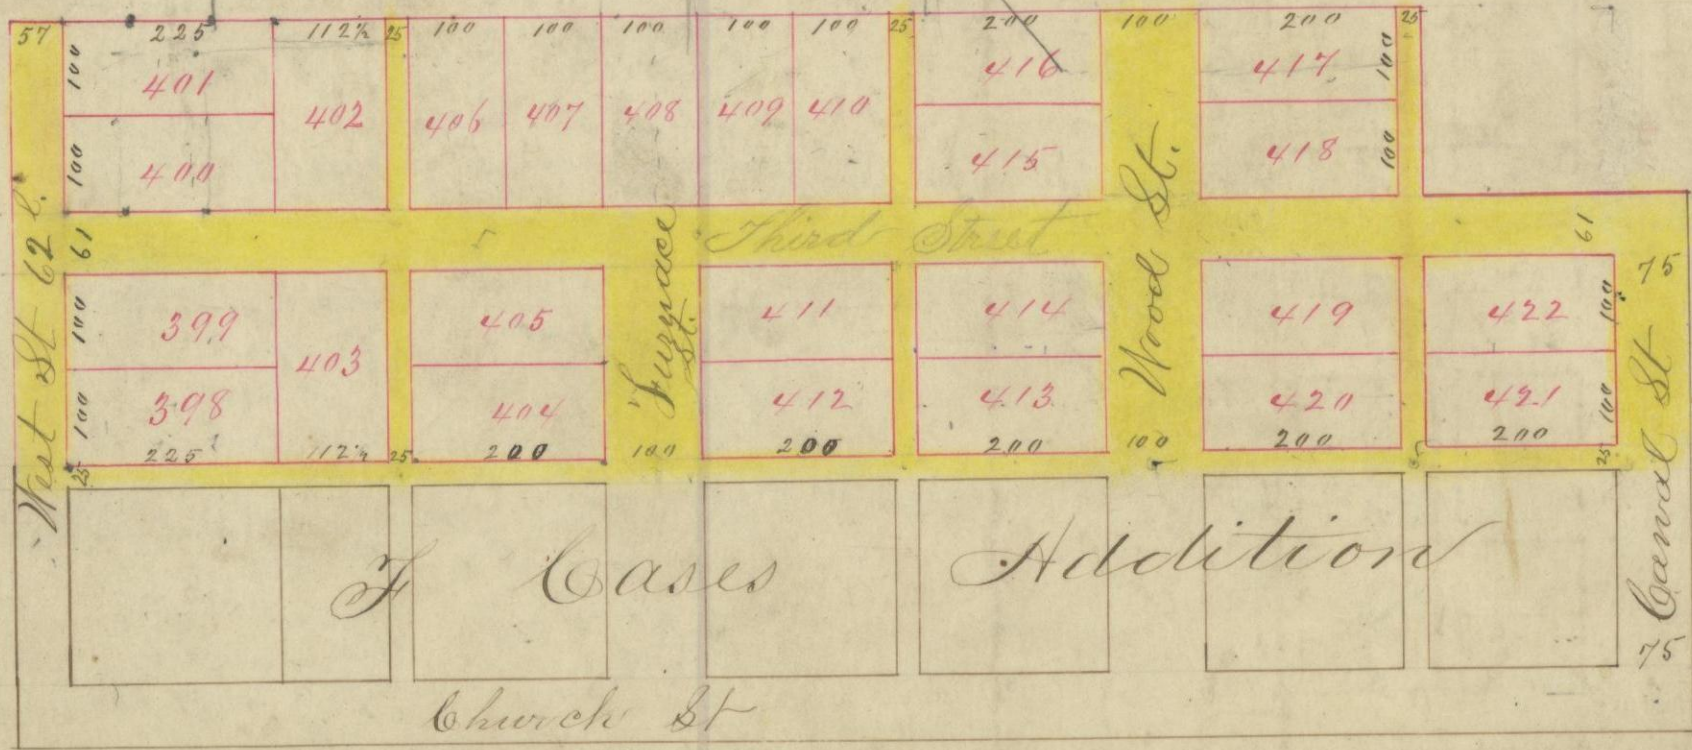

Handwritten notes:
595
20
12,179,400 (149.5)
12
59
48
114
108
60
60

Handwritten notes:
1/2
137

Handwritten text:
Cases Addition
Church St

Scale 2 Ch to an inch.

I hereby certify that I laid out for C. W. James, an addition to the town of Logan in Hocking County Ohio, all the lots designated by the foregoing plat from Nos 398 to 422 inclusive, the dimensions of all the lots, streets and alleys are written in links on said plat. Stones are planted at the south west corners of Lots 398 and the north west corner of lot 401. The quantity of Land contained in said addition is $7\frac{5}{100}$ acres, being a part of Fractional Lot No in section No 11 Township No 14 Range 17
 Levi Davis Surveyor H. C. O.

State of Ohio Hocking County ss.

Before me Levi Davis, County Surveyor in and for said County personally came Charles W. James and acknowledged the foregoing plat of an addition to the town of Logan to be his voluntary act and deed for the uses and purposes therein contained. Given under my hand this 13th day of December A.D. 1869.
 Levi Davis Survr. H. C. O.

Received Jan 1st and Recorded Jan. 8, 1870 by J. E. Smart Recorder H. C. O.

I hereby certify the above to be a full and correct copy of the Records as found in my Office this 8th day of August A.D. 1881.

Jacob Weaver, Recorder H. C. O.