


James Lanning's 2nd Addition to Oreville.

Plat 15 = 160
 Record 25
 1855

58

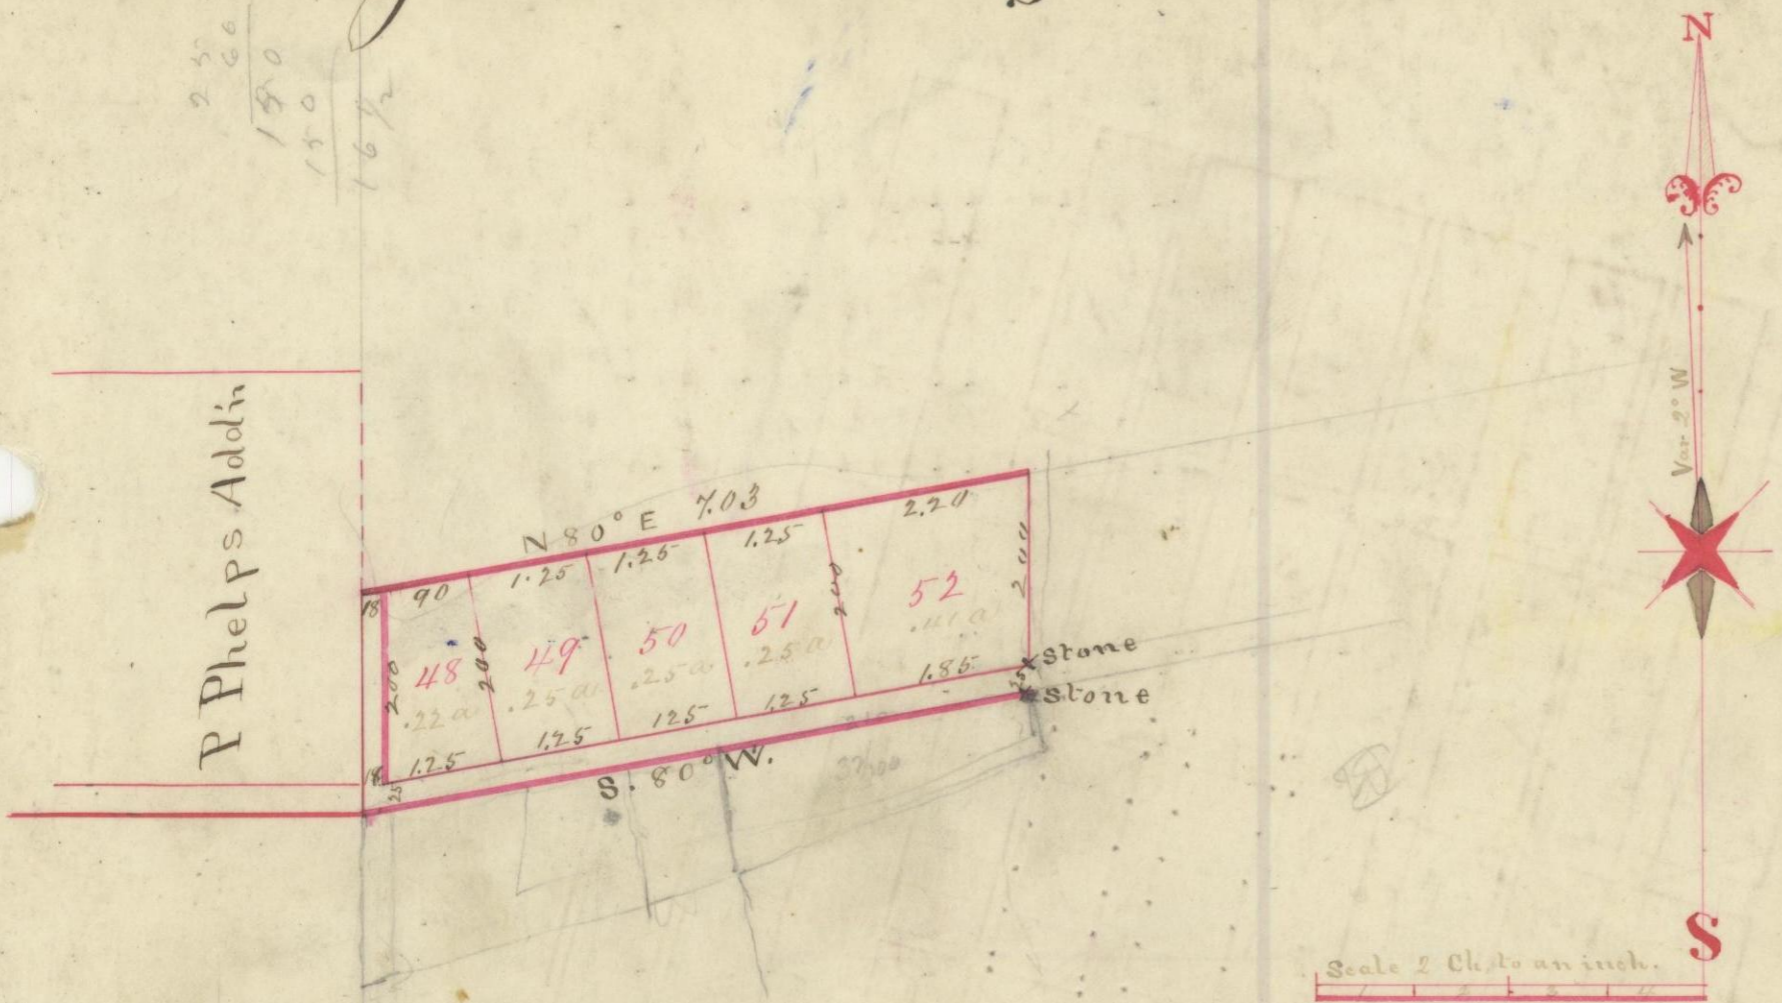

12
 16 1/2 ft
 12
 126
 198 ft

P Phelps Addin

I hereby certify the foregoing to be a correct plat of James Lanning's addition to the town of Oreville Hocking County, Beginning 8.52 chs North of the South East corner of the west half of the N E quarter of Section No 25 Township No 14 Range No 16 Hocking County Ohio, thence S 80° W 7.03 chs to a post, thence North 2.28 to a post, thence N. 80° E 7.03 chs to a post, thence South 2.28 chs to beginning containing 1.500 acres. This said tract contains five lots as designated by the plat, the regular lots are 125 links front and extend back 200 links and contain 1/4 of an acre. Lots Nos 48 and 52 are Fractional, and the length, breadth and quantity they contain are written on them respectively, and all other distances, width of streets and alleys are written in links on the plat, and Stone planted at the SE corner of Lot 52. Given under my hand this 21 day of December AD 1872

James Davis Dept Sur. H. C. O.

I James Lanning of the County of Hocking and State of Ohio proprietor of the addition to the town of Oreville Hocking County Ohio do set apart for public use all the streets and alleys designated by the foregoing plat of said addition to the town of Oreville. Given under my hand this 21 day of December AD 1872
 Signed sealed and delivered in presence of A. J. Floyd J. M. Floyd } James Lanning

The State of Ohio Hocking County ss. Before me William M. Davy, a Justice of the peace in and for said County, personally appeared the within named James Lanning and acknowledged the signing and making of the within instrument to be his voluntary act and that he is satisfied therewith, this 16th day of January AD 1873. W. M. Davy J.P.
 Received January 16 1873 Recorded February 3, 1873. J. E. Swart Recorder H. C. O.

I certify the above to be a full and correct copy of the Record of said addition to Oreville as found on the records of my office Aug 25th 1881.

Jacob Weaver Recorder H. C. O.