


Plat of William Huls' Addition to Millville.

Plat 24 190  
Record 225  
275

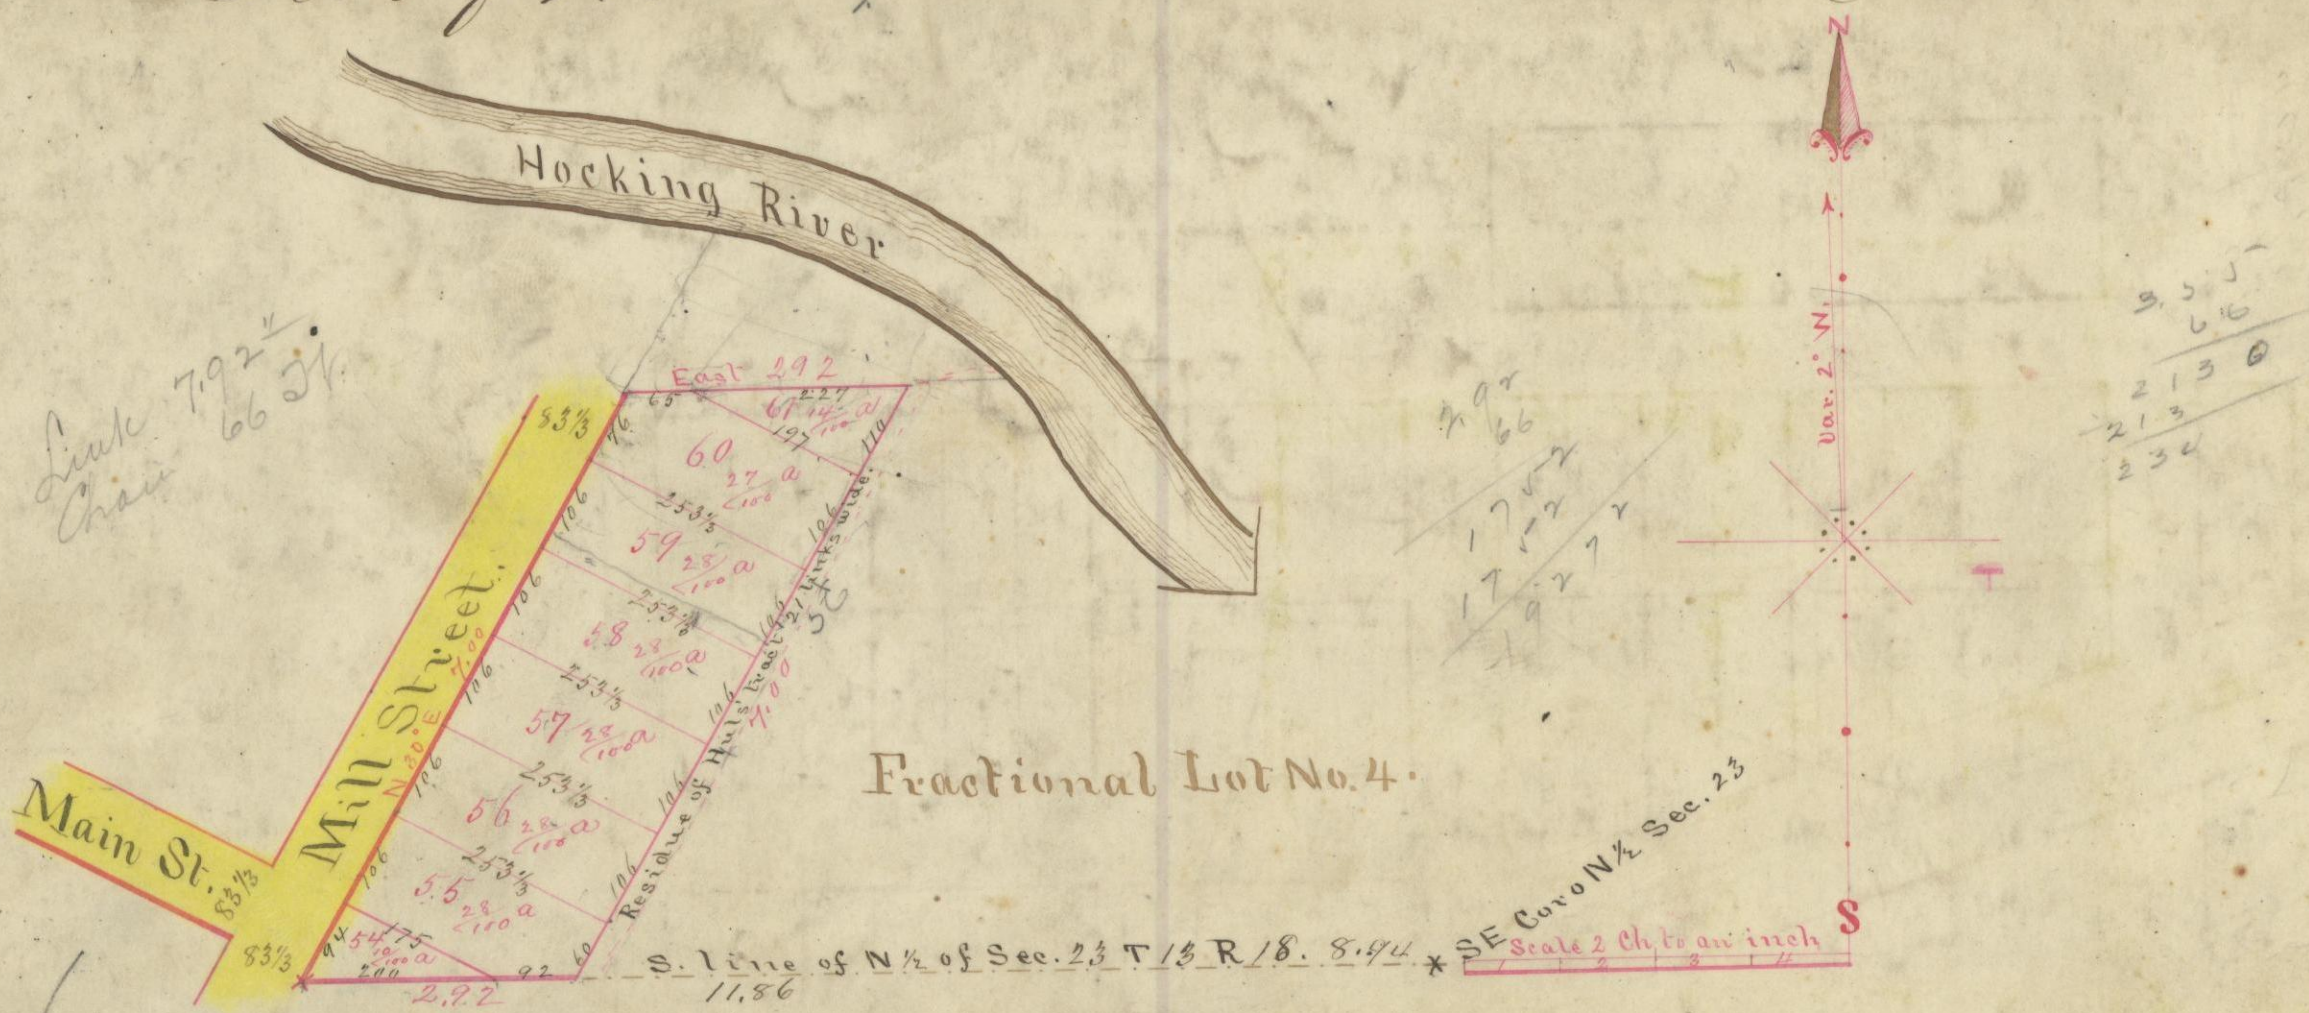

Fractional Lot No. 4.

I hereby certify the foregoing to be a correct plat of William Huls' addition to the town of Millville, beginning 8.94 chains west of the southeast corner of Fractional Lot No. 4, Section No. 23, Township No. 18 Range No. 18, Hocking County Ohio, thence west 2.92 chains thence North, 30° E. 7.00 chains thence S. 2.92 chains thence S. 30° W. 7.00 chains to beginning, containing 2.04 acres. The said tract contains eight lots as designated by the plat, the length and breadth are written on them respectively. Given under my hand this 19<sup>th</sup> day of July A.D. 1873, James Davis Surveyor H.C.O.

I William Huls, of the County of Hocking, State of Ohio, proprietor of the foregoing addition to the town of Millville, do set apart for public use all the streets and alleys designated by the foregoing plat of said addition, Given under my hand this 19 day of July 1873.

William Huls Seal.

State of Ohio, Hocking County S.D.

Before me the subscribers County Surveyor in aid for the said County personally came William Huls of the County of Hocking State of Ohio, proprietor of the foregoing addition to the town of Millville and acknowledged the foregoing plat of said addition, which he caused to be surveyed and platted to be his voluntary act and deed for the uses and purposes therein contained, Given under my hand this 19<sup>th</sup> day of July A.D. 1873 James Davis Surveyor H.C.O.

Recd Aug 9<sup>th</sup> 1873 Recorded Aug 12<sup>th</sup> 1873 J. E. Smart Recorder H.C.O.

I certify the above to be a full and correct copy of the Record of said addition to the town of Millville as found on the records of my office,

September 5<sup>th</sup> 1881

Jacob Weaver Recorder H.C.O.