


Plat of Crighton & Fuller's Addition to Carbonhill.

Plat 106 - 650
Rec'd .25
0.25

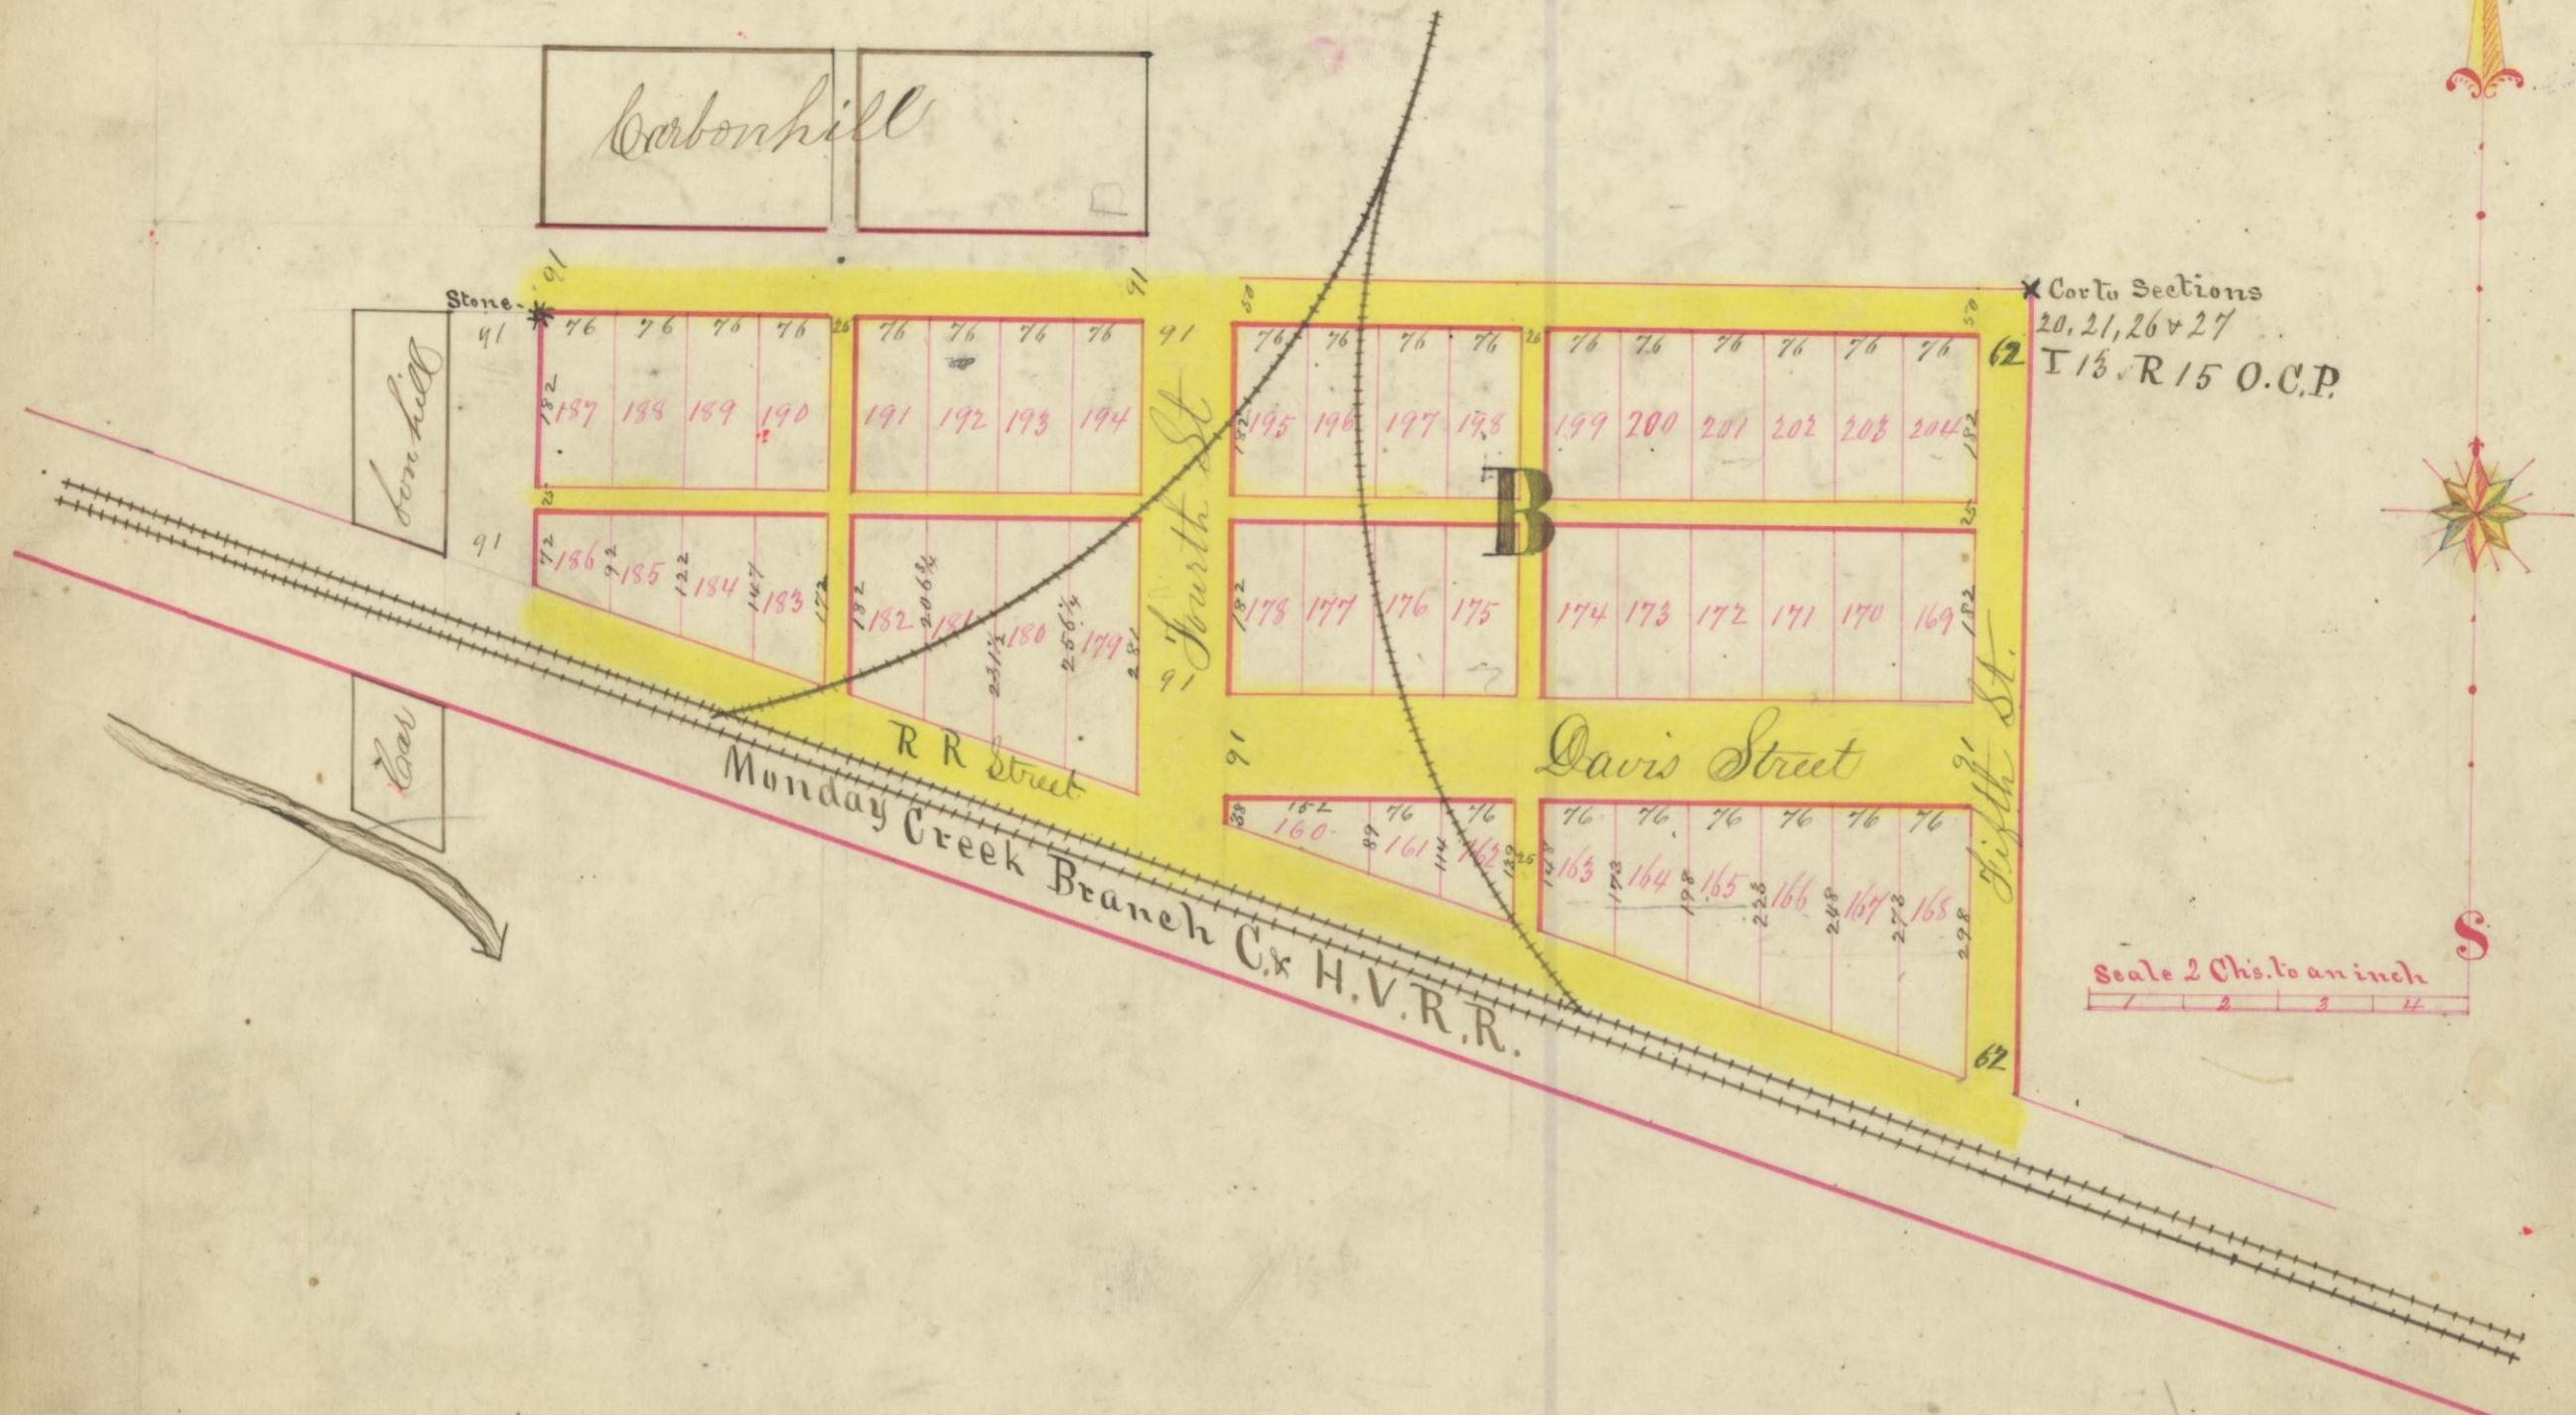

I hereby certify the foregoing plat marked "B" of an addition to Carbonhill to be a correct survey of the same, beginning at the North east corner of Section No 26 Township No 13 Range No 15, Hocking County Ohio, thence south 9.03 Chains, thence N 72 W 16.52 chs to the East line of Carbonhill thence N 4.14 chs to the section line, thence E 15.71 to beginning containing 10.26 acres. Said tract contains 45 lots, numbered from 160 to 204 inclusive

The dimensions of all the lots width of streets and Alleys are written in links on them respectively. Given under my hand this 20 day of December 1873 Levi Davis Surveyor.
Dedication. Be it known that, we P Crighton and Lydia Fuller of the County of, Hocking and State of Ohio, do set apart and dedicate to public use all streets and alleys designated by the plat of said addition and caused a stone of proper size to be planted at the NE corner of Lot No 187. Given under our hands this 17 day of January 1874 Prior Crighton, Lydia Fuller, Nitupus Thomas England, Alvin Arnold.

The State of Ohio Hocking County Ss.
 Personally appeared before me the subscriber an acting justice of the Peace P Crighton and Lydia Fuller and acknowledged the plat marked "B" of an addition to Carbonhill to be their voluntary act and deed for the uses and purposes therein contained. Given under my hand this 17 day of January 1874
 Thomas England J.P.

Received Jan 19, 1874, Recorded Jan 19, 1874 J E Swart Recorder H.C.O.
 I certify the above to be a full and correct copy of the Record of said Addition as found in my office Sep 7th 1881
 Jacob Weaver Recorder Hocking Co. O.