


A. H. Brooks Addition to Logan.

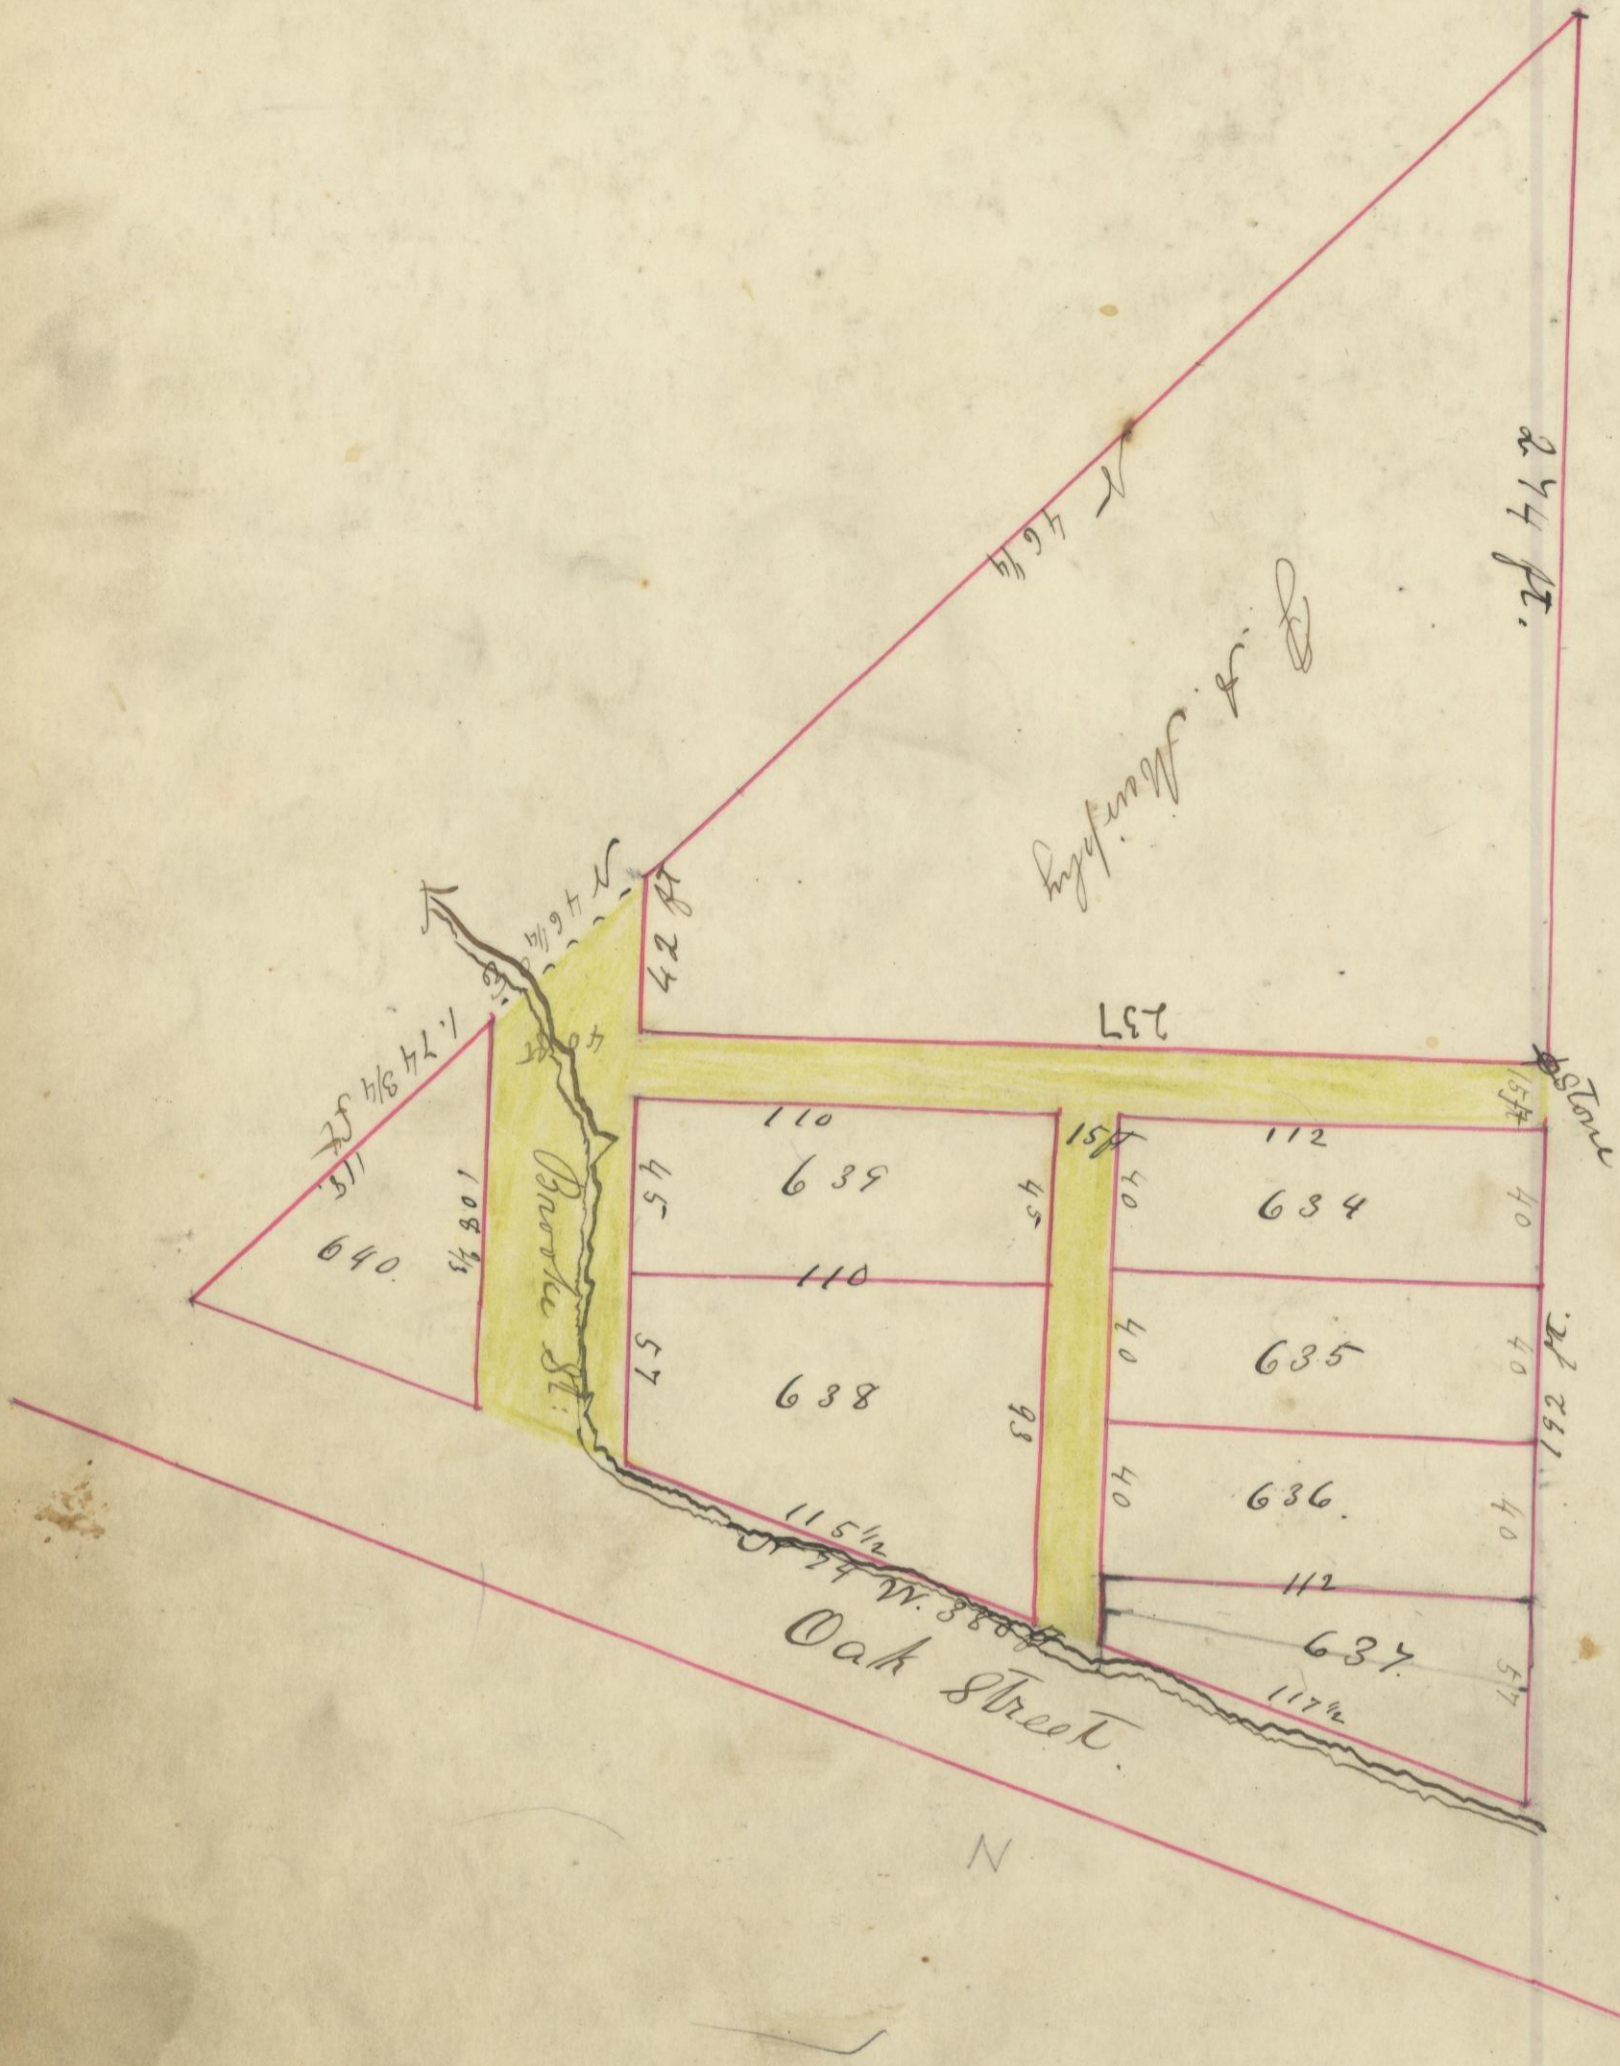

I hereby certify the accompanying map to be a correct plat of Allen H. Brooks addition to the Town of Logan Hocking County, Ohio. Being a part of fractional lot No 12, in section No 12, Township No 14, Range No. 17, in the said Village of Logan, Beginning at a point in the East line of East Street 274 feet North of the SW cor of said lot No 12, at which point a stone of suitable size is planted from which future surveys can be made. Thence E 237 ft thence S 42 ft thence N 46 1/4° E 174 3/4 ft. thence N 74° W 380 ft. thence S 192 ft. to beginning containing 1.07 acres. Said tract contains 7 Lots numbered from 634 to 640, inclusive. The dimensions of which as well as width of streets and alleys are marked in feet on the plat. Given under my hand this 25th day of October 1881.

A. H. Wilson C. E.
 Be it known that I, A. H. Brooke of the county of Hocking and State of Ohio, Proprietor of the said addition to the Village of Logan do set apart and dedicate to Public use all the streets and alleys designated by the foregoing Plat. Given under my hand and Seal this 25th day of October A. D. 1881.
 Allen H. Brooke Seal

State of Ohio, Hocking County, SS.
 Personally appeared before me, the undersigned a Notary Public of said County Allen H. Brooke and acknowledged the foregoing Plat of an addition to Logan, to be his voluntary act and deed, for the uses and purposes therein contained.
 Given under my hand and seal, this 25th day of October A. D. 1881.

Jesse B. Buttin Seal
 Notary Public.

Approved by the Council of the Village of Logan Ohio, Oct. 25th 1881.
 W. H. Wright Clerk.
 G. W. Brehm President of the Council.

Received for Record October 26th 1881.
 at 7 o'clock A.M. Recorded Oct. 26th 1881.
 Jacob Weaver Recorder