

Addition to Laurelville.


Pickaway County

15th May 1882; To whom it may concern, I hereby certify that by request of Allen Strous of the county of Pickaway and State of Ohio, I have laid out a parcel of land designated as part of the south west quarter of section 31, T. 12, R. 19 (civil township of Perry) being south of "Allen Strous' First Addition to the Town of Laurelville" bearing of which is south 55° east 650 links in length thence with the Circleville and Salt Creek Valley Turnpike south 35 1/2° east 2230 lks to the township line thence west 350 lks to the right of way of the Huntington Pickaway Valley and Cincinnati Railway thence with said Right of Way north 44° west 2500 links to Hill St Laurelville containing 13 1/2 acres more or less into a one acre lot at the intersection of Sherman Street and Hancock Street 38 rods and fractions traversed by 2 alleys 25 links wide running north and south Valley 25 links wide running east and west Valley 40 links wide running east and west along the Township line and Hancock Street 75 links wide running from Mill Street Laurelville east to Turnpike Garfield Street 75 links wide running south from Hancock to Sherman Street Sheridan Street 75 links wide running east from said Turnpike to Sherman Street water Street 156 links wide running south 32° west from Turnpike to Sherman Street Sherman Street 75 links wide running from Turnpike west to Sherman Street and Sherman Street 75 links wide running with the Right of Way above mentioned north 44° west to Mill Street intersection with Rail Way - all of which is fully shown in the "Plot of Allen Strous' Second Addition to the Town of Laurelville Pickaway County Ohio." Respy submitted Frank Snyder Surveyor.

In Witness Whereof I Allen Strous proprietor of the parcels of land above mentioned acknowledge the laying out of the said lots alleys and streets as per above mentioned Plot of Allen Strous Second Addition to the Town of Laurelville and hereby "Dedicate" the said alleys and streets to the public use.
In presence of Andrew Grim } Allen Strous

J. B. Reason
State of Ohio Pickaway County S.S.
I do remember that on this 15th day of May 1882 before me J. B. Reason a Justice of Peace in and for said county personally came the above named Allen Strous and acknowledged the signing and sealing of the within instrument for the uses and purposes therein mentioned.
J. B. Reason Justice of Peace.

Recorded May 16, 1882 at 10 o'clock A.M.
Recorded May 22, 1882.
Jacob Weaver Recorder

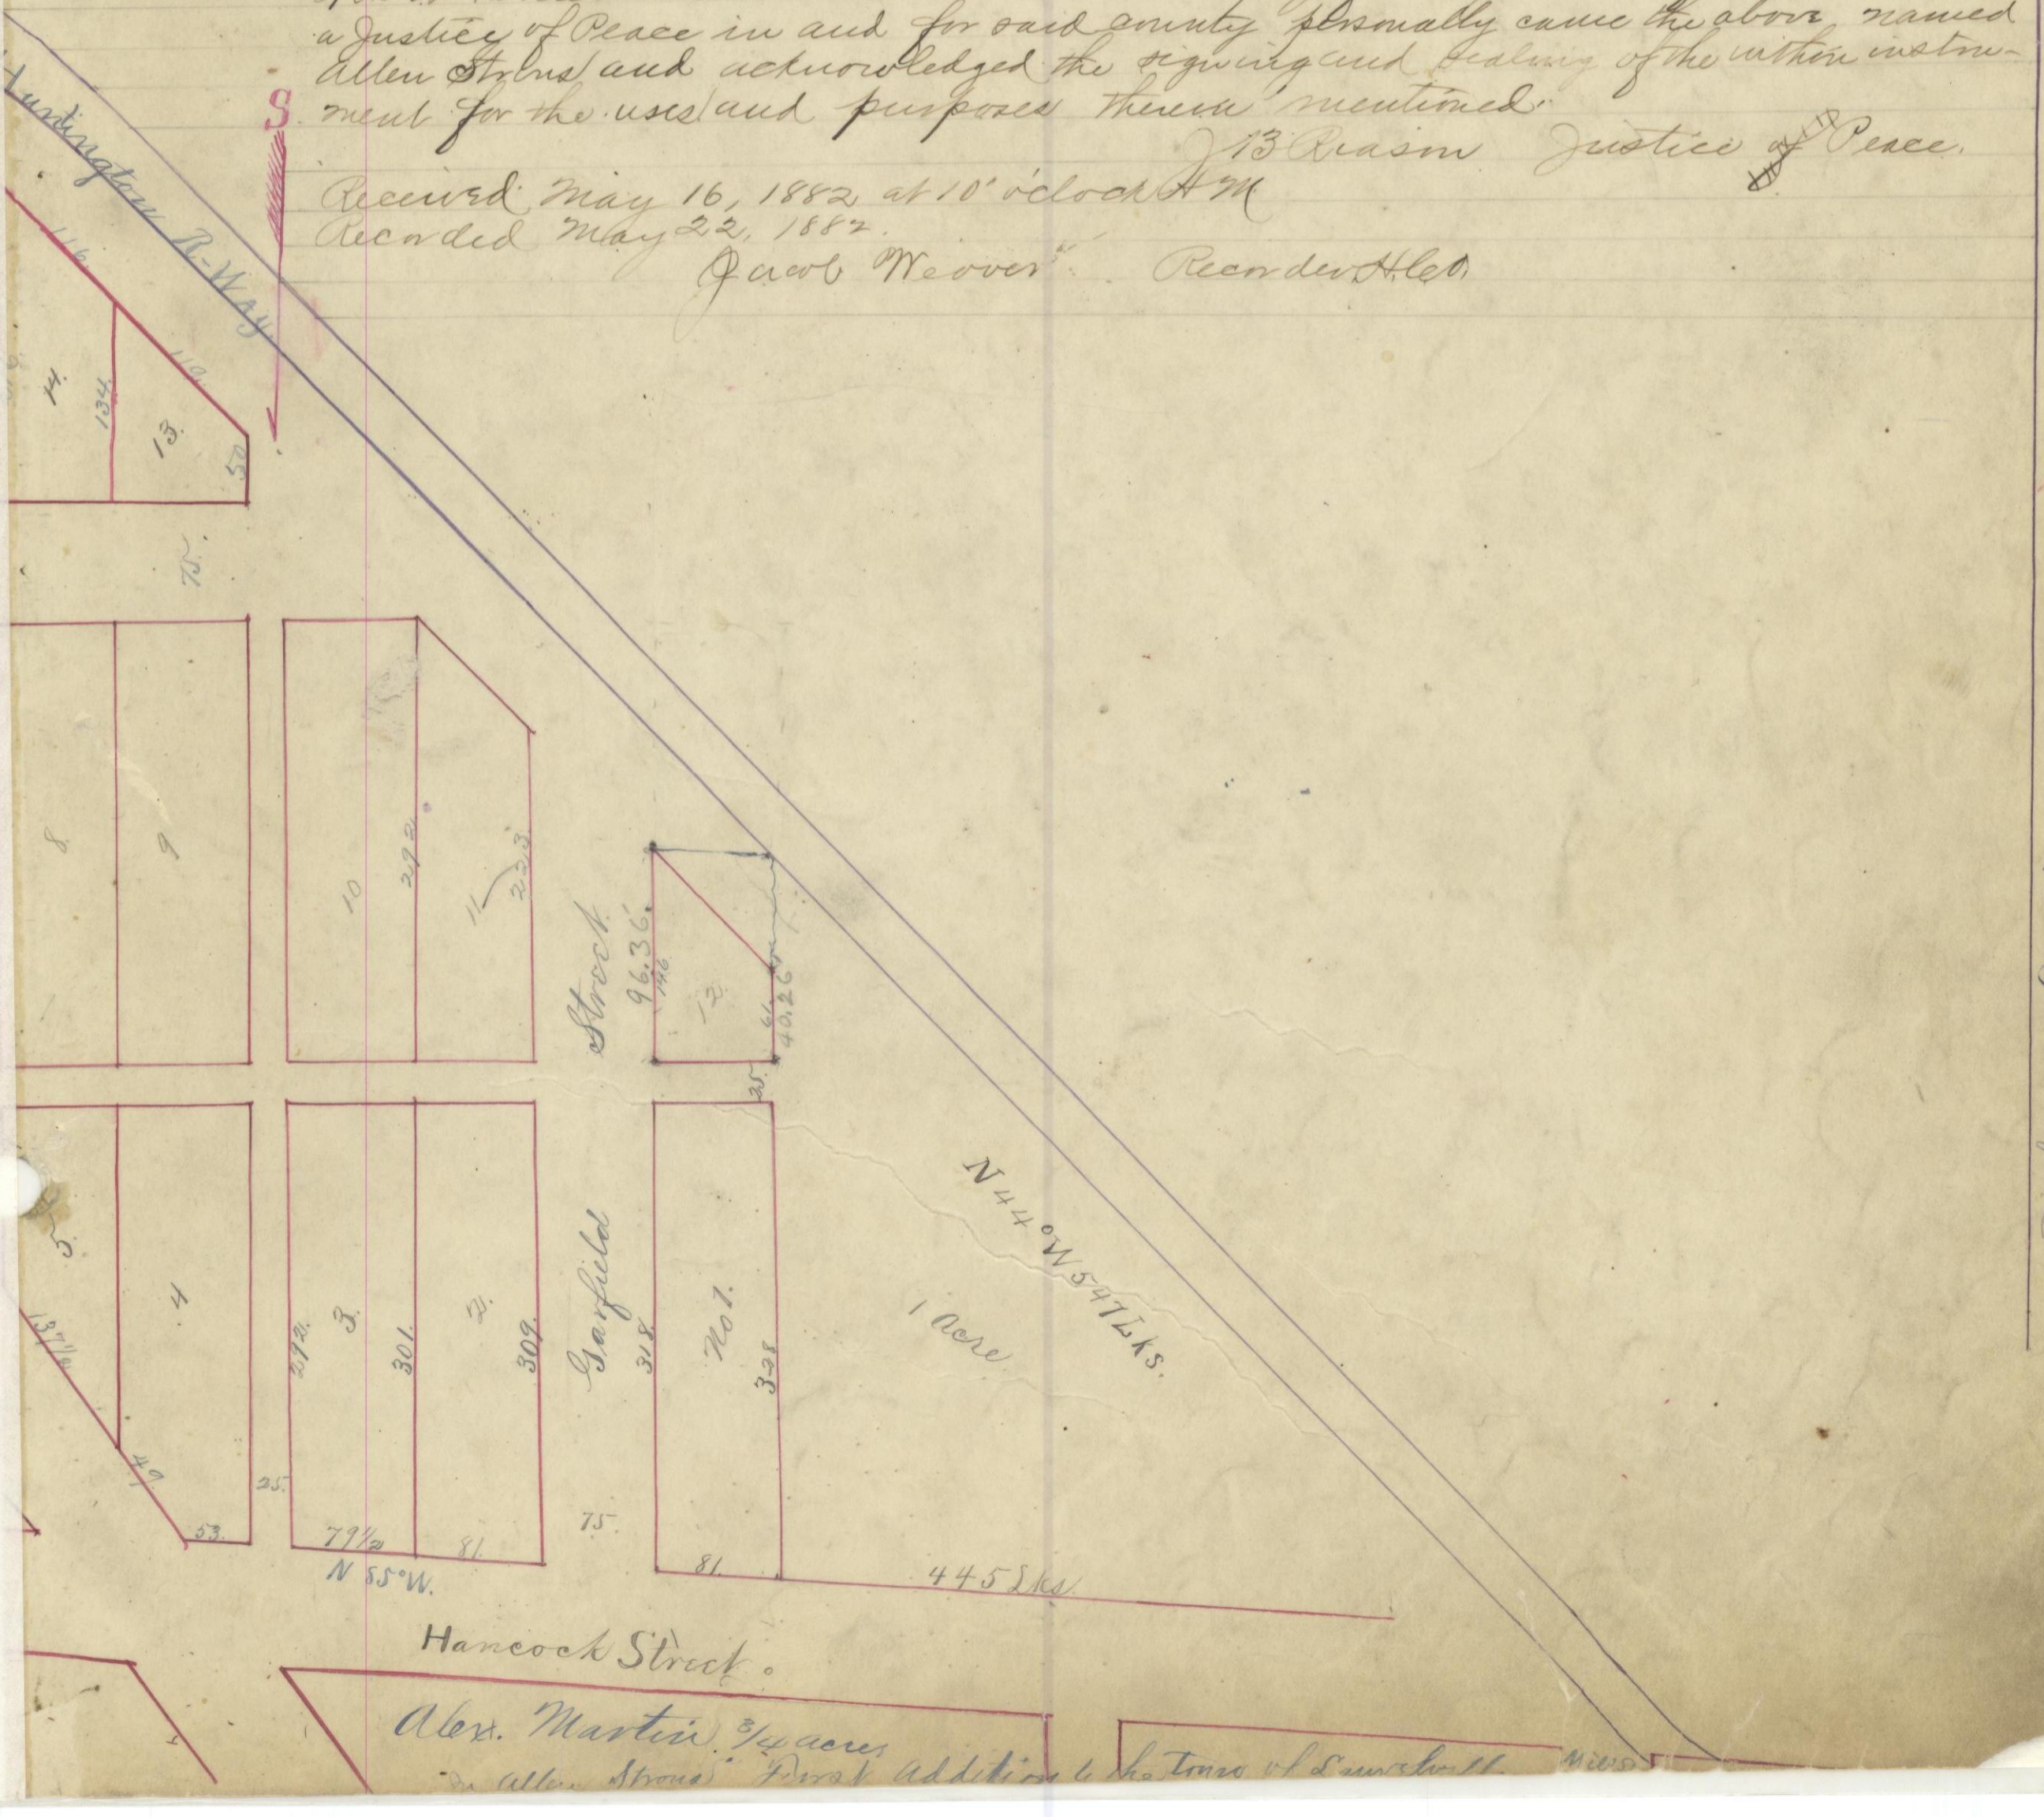

D.H. Strous

Pickaway County.

Alex. Martin 3/4 acres
Allen Strous' First Addition to the Town of Laurelville